
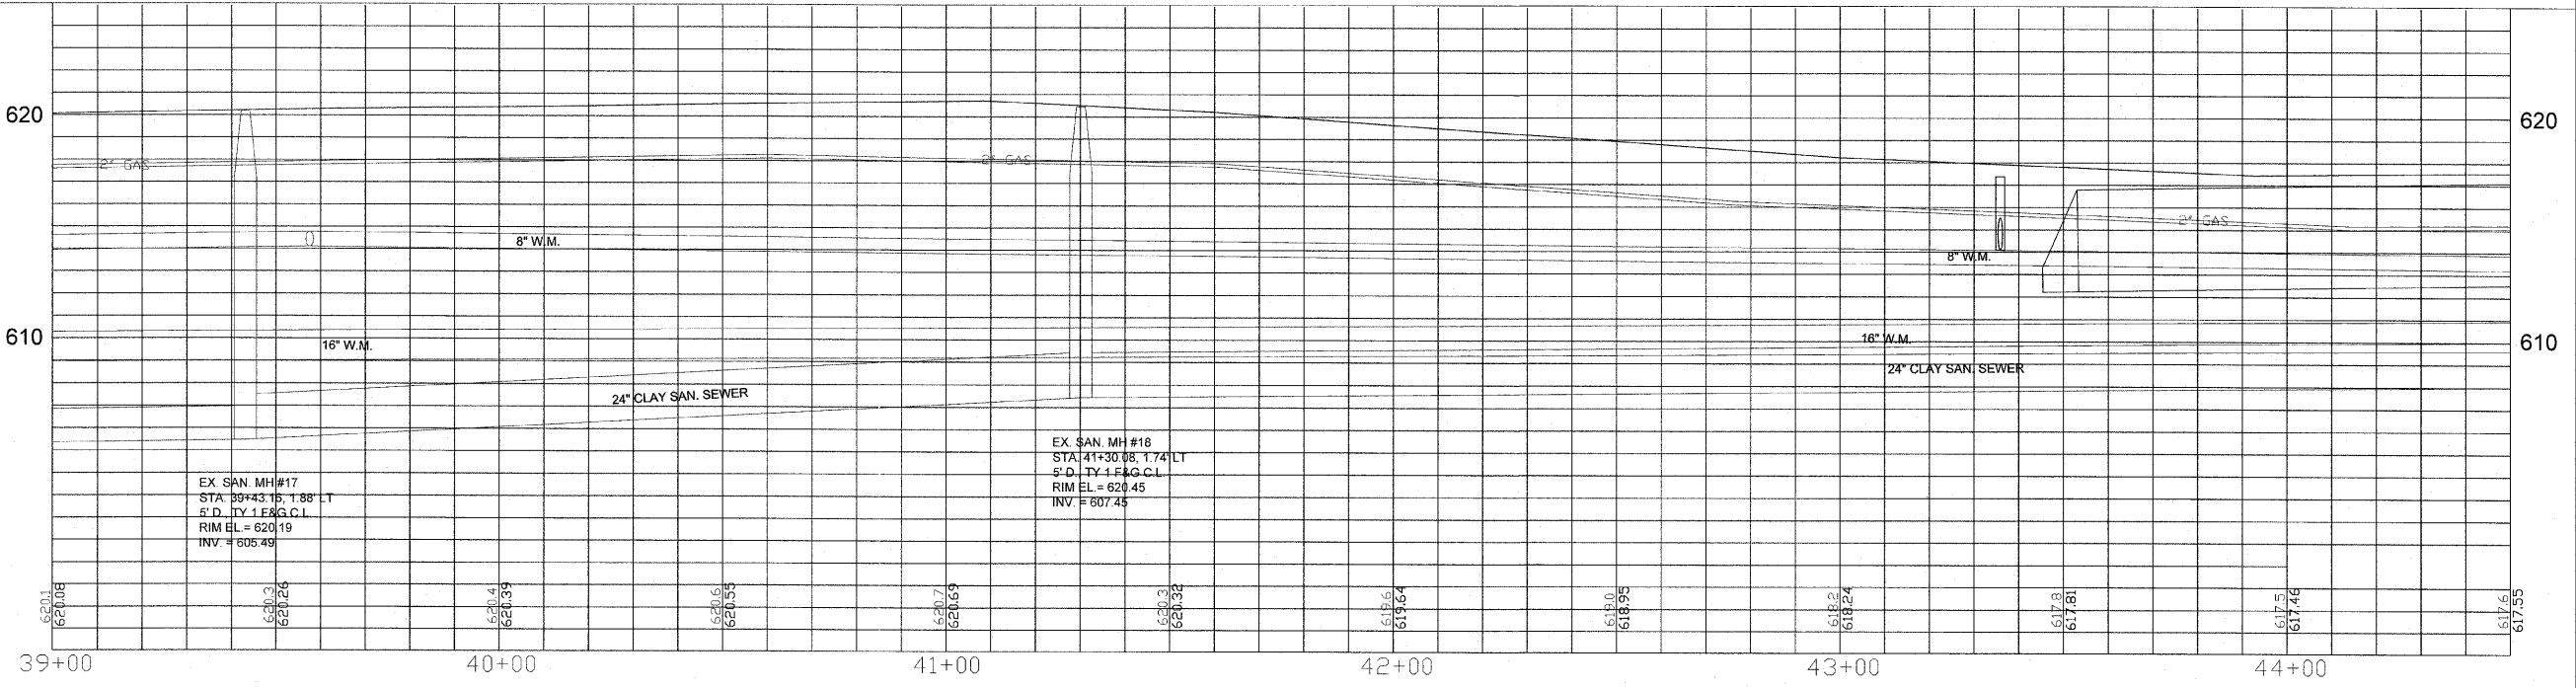


F.A.U. RITE	SECTION	COUNTY	TOTAL SHEETS	SHEET NO.
6180	10-00090-00-WR	LASALLE	61	21
STA. 0+11.71		TO STA. 52+77.14		
FED. ROAD DIST. NO. 3 ILLINOIS FED. AID PROJECT				

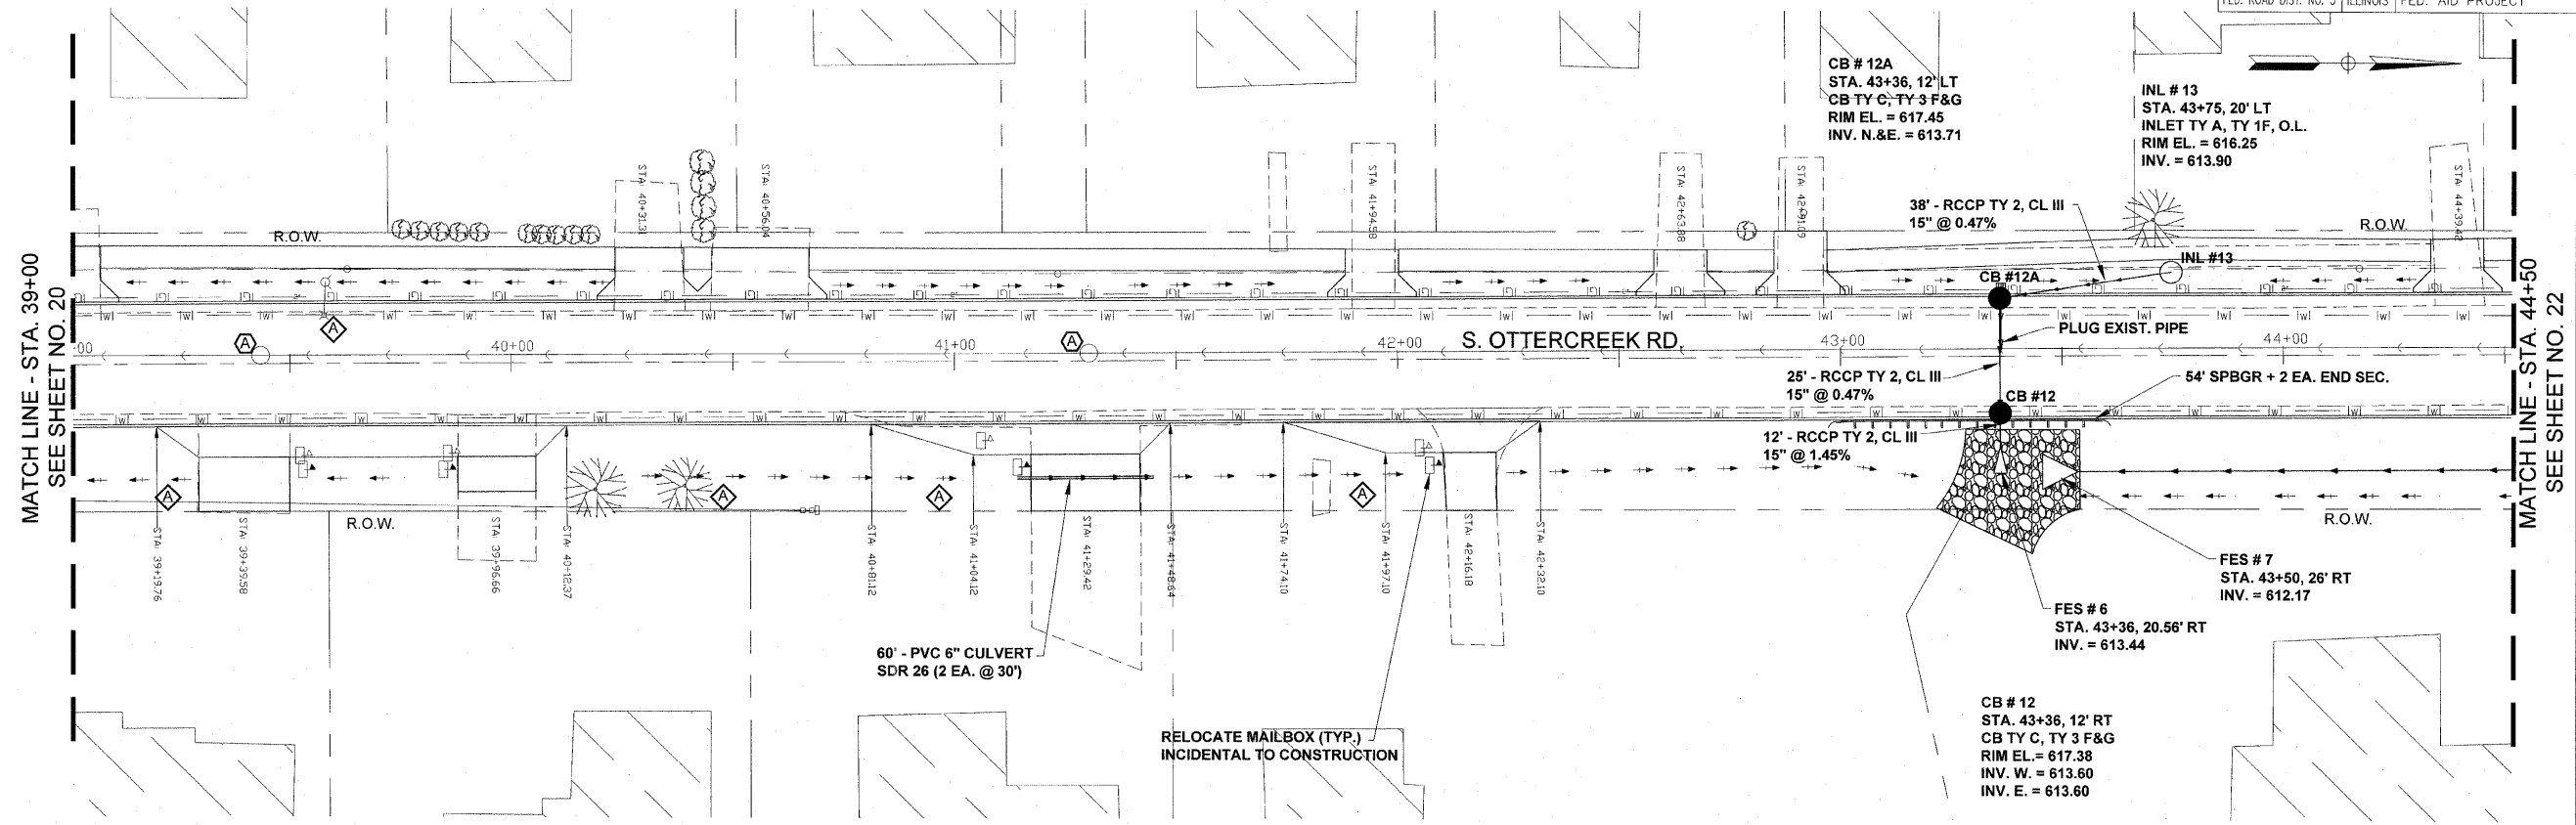

FINAL

SCALE: 1" = 20'

DESIGNED - JEP	REVISED - 11/29/2011
DRAWN - JCL	REVISED -
CHECKED - JEP	REVISED -
DATE - 12/01/2008	REVISED -

STATE OF ILLINOIS
DEPARTMENT OF TRANSPORTATION

Plan and Profile (Sta. 39+00 to 44+50)