

F.A.U. ROUTE NO.	SECTION	ILLINOIS PROJECT	CONTRACT NO.	COUNTY	TOTAL SHEETS	SHEET NUMBER
6039	09-00163-00-WR	M-5052(027)	87511	LASALLE	13	1

INDEX OF SHEETS

- 1 COVER SHEET
- 2 GENERAL NOTES, LEGEND & SUMMARY OF QUANTITIES
- 3 TYPICAL SECTIONS & PAVEMENT DESIGN
- 4 SCHEDULE OF QUANTITIES
- 5-7 PLAN SHEETS
- 8 STORM WATER POLLUTION PREVENTION SITE PLAN & PAVEMENT MARKING DETAIL
- 9-13 CROSS SECTION SHEETS

STANDARDS




- 280001-06 TEMPORARY EROSION CONTROL SYSTEMS
- 424001-06 PERPENDICULAR CURB RAMPS FOR SIDEWALKS
- 424011 CORNER PARALLEL CURB RAMPS FOR SIDEWALKS
- 424016 MID-BLOCK CURB RAMPS FOR SIDEWALKS
- 442201-03 CLASS C AND D PATCHES
- 602301-03 INLET, TYPE A
- 602401-03 MANHOLE, TYPE A
- 602601-02 PRECAST REINFORCED CONCRETE FLAT SLAB TOP
- 602701-02 MANHOLE STEPS
- 604001-03 FRAME AND LIDS, TYPE 1
- 604006-04 FRAME AND GRATE, TYPE 3
- 604036-02 GRATE TYPE 8
- 606001-04 CONCRETE CURB TYPE B, AND COMBINATION CONCRETE CURB AND GUTTER
- 701501-06 URBAN LANE CLOSURE 2L, 2W, UNDIVIDED
- 701901-02 TRAFFIC CONTROL DEVICES

STATE OF ILLINOIS
DEPARTMENT OF TRANSPORTATION

**PLANS FOR
PROPOSED LOCAL AGENCY IMPROVEMENT
SURFACE TRANSPORTATION PROGRAM – URBAN**

CITY OF OTTAWA - ADAMS STREET
LASALLE COUNTY

ADAMS ST. - F.A.U. ROUTE 6039 SECTION 09-00163-00-WR
PROJECT M-5052(027)
JOB NO. C-93-031-12
CONTRACT NO. 87511

  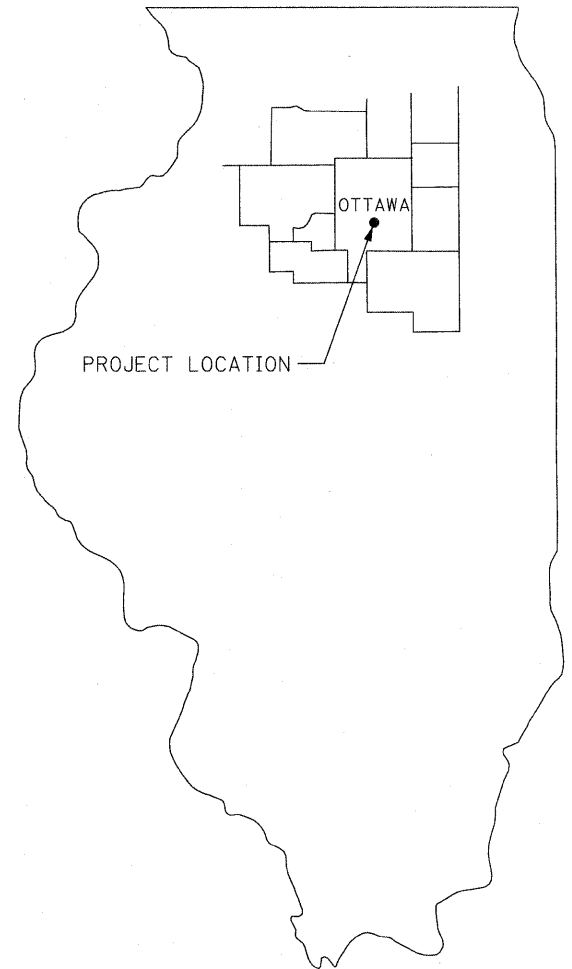


LOCATION MAP: NOT TO SCALE

TYPICAL SECTIONS: NOT TO SCALE

PLAN & PROFILE: HORIZ.: 1" = 20'
VERT.: 1" = 2'

CROSS SECTIONS: HORIZ.: 1" = 5'
VERT.: 1" = 2'

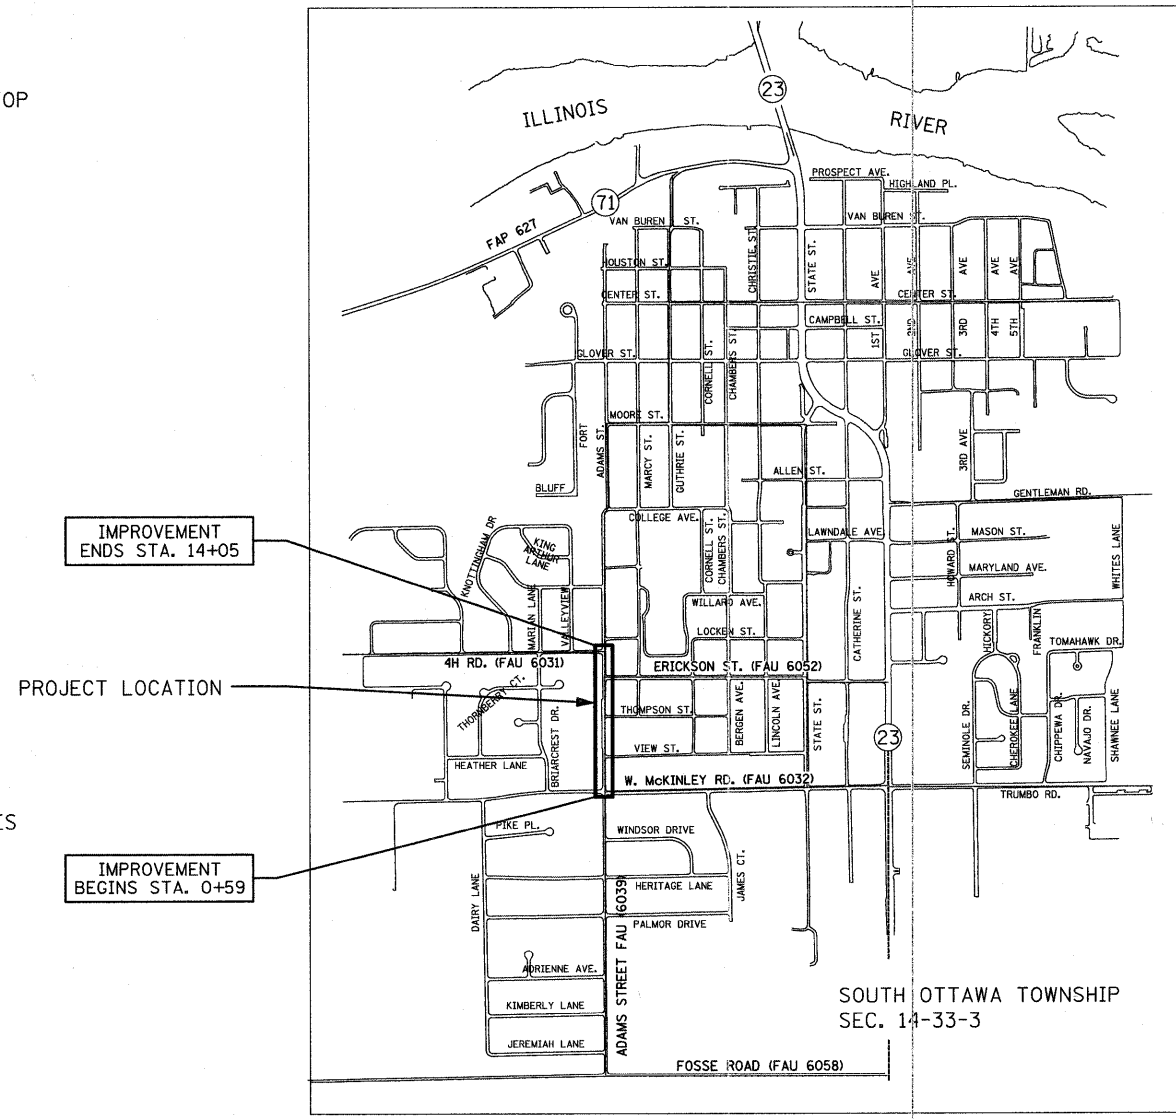

ADAMS STREET
DESIGN FUNCTIONAL CLASSIFICATION - URBAN COLLECTOR
STRUCTURAL DESIGN TRAFFIC - 1900 (2022)
DESIGN SPEED - 30 MPH
PLANS DEVELOPED IN ACCORDANCE WITH URBAN GUIDELINES OF THE BLRS MANUAL

LOCATION MAP

GROSS & NET PROJECT LENGTH

1,346 L.F. (0.25 MILE)

PLANS PREPARED BY Renwick & Associates, Inc., - Consulting Engineers 1304 GEMINI CIRCLE, OTTAWA, ILLINOIS		APPROVED _____ 2012 Mayor, City of Ottawa
	ISSUE DATE 1/27/12	PASSED 2-8-2012 Project Implementation Engineer
	FILE NUMBER 09.2.10	RELEASING FOR BID BASED ON LIMITED REVIEW 2-8-2012 Deputy Director of Highways, Region Two Engineer STATE OF ILLINOIS DEPARTMENT OF TRANSPORTATION
	APPROVED D.C.B.	
	CHECKED A.M.R.	
	DRAWN R.T.F.	
SURVEYED R.C.T.		

J.U.L.I.E. SYSTEM - THE TOLL FREE TELEPHONE NUMBER FOR
JOINT UTILITY INFORMATION FOR EXCAVATORS IS 1-800-892-0123