


STATE OF ILLINOIS
DEPARTMENT OF TRANSPORTATION
DIVISION OF HIGHWAYS
PLANS FOR PROPOSED
NORTH CUMMINGS LANE
RECREATION TRAIL NORTH LOOP

CITY OF WASHINGTON
TAZEWELL COUNTY
F.A.U. ROUTE 6728
PROJECT NO. TE-00D4(110)
SECTION 10-00109-00-BT
JOB NO. C-94-032-11

ROUTE NO	SECTION	COUNTY	TOTAL SHEETS	THIS SHEET
F.A.U. 6728	*	TAZEWELL	28	1

FED. RD. DIST. NO. ILLINOIS PROJECT TE-00D4(110)
*10-00109-00-BT
CONTRACT NO. 89598

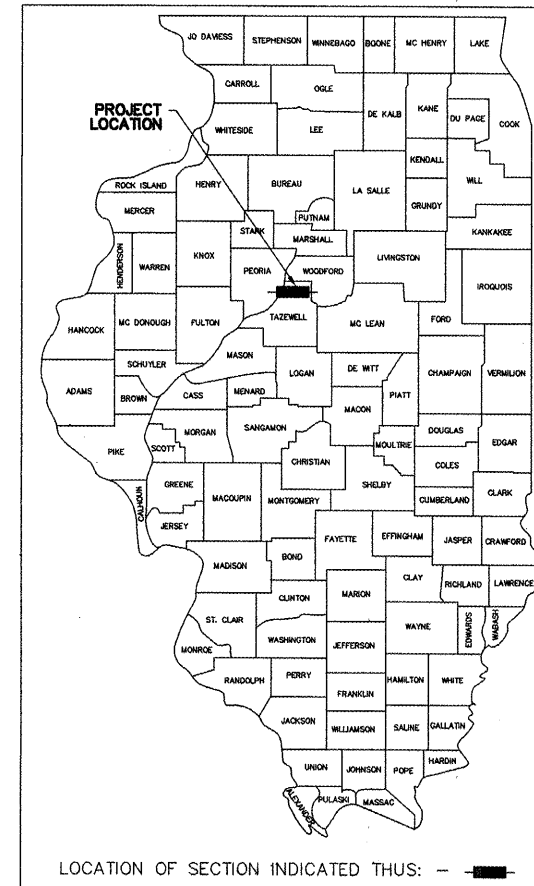


INDEX OF SHEETS

SHEET NO.	DESCRIPTION
1	COVER SHEET
2	GENERAL NOTES AND TYPICAL SECTIONS
3	SCHEDULE OF QUANTITIES
4	SUMMARY OF QUANTITIES
5 - 11	PLAN & PROFILE SHEETS
12	KINGSBURY, CRUGER & ST. CLARE INTERSECTION
13	BY-PASS RTE 24 INTERSECTION
14	BY-PASS RTE 24 INTERSECTION SIGNALS
15	PROPOSED CABLE AND PHASE DIAGRAMS
16	RIGHT-OF-WAY PLAN
17 - 28	CROSS SECTIONS

LIST OF CONSTRUCTION STANDARDS

280001-06	TEMPORARY EROSION CONTROL SYSTEMS
424001-06	PERPENDICULAR CURB RAMPS FOR SIDEWALKS
606001-04	CONCRETE CURB TYPE B AND COMBINATION CONCRETE CURB & GUTTER
664001-02	CHAIN LINK FENCE
701421-04	LANE CLOSURE, MULTILANE, DAY OPERATIONS ONLY, FOR SPEEDS ≥ 45 MPH TO 55 MPH
701426-04	LANE CLOSURE, MULTILANE, INTERMITTENT OR MOVING OPER., FOR SPEEDS ≥ 45 MPH
701502-04	URBAN LANE CLOSURE, 2L, 2W, W/BIDIRECTIONAL LEFT TURN LANE
701601-07	URBAN LANE CLOSURE, MULTILANE, 1W OR 2W WITH NONTRANSVERSABLE MEDIAN
701701-08	URBAN LANE CLOSURE, MULTILANE INTERSECTION
701901-02	TRAFFIC CONTROL DEVICES
720001-01	SIGN PANEL MOUNTING DETAILS
720006-03	SIGN PANEL ERECTION DETAILS
720011-01	METAL POSTS FOR SIGNS, MARKERS & DELINEATORS
729001-01	APPLICATIONS OF TYPES A & B METAL POSTS (FOR SIGNS & MARKERS)
780001-03	TYPICAL PAVEMENT MARKINGS
857001-01	STANDARD PHASE DESIGNATION DIAGRAMS AND PHASE SEQUENCES
878001-09	CONCRETE FOUNDATION DETAILS
880006-01	TRAFFIC SIGNAL MOUNTING DETAILS

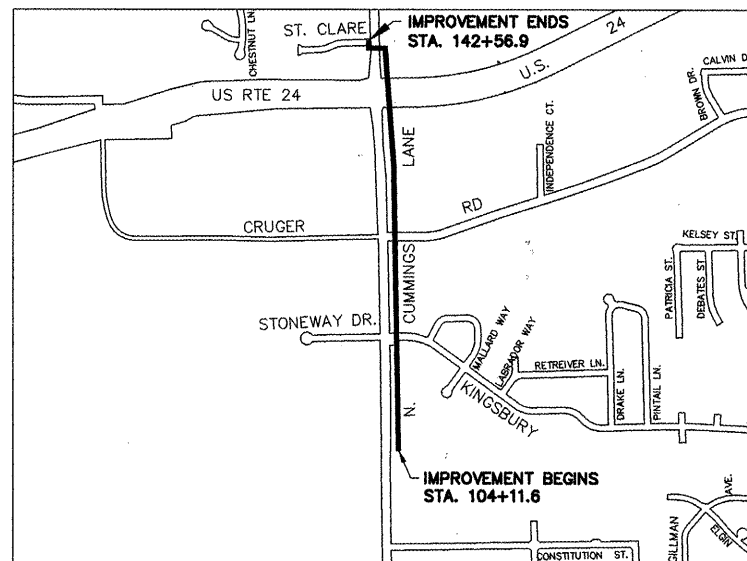

NET LENGTH OF IMPROVEMENT
3,845.3 FEET - 0.728 MILES

DESCRIPTION OF WORK:
CONSTRUCTING AN HMA RECREATION TRAIL ALONG THE EAST SIDE OF CUMMINGS LANE WITH PEDESTRIAN SIGNALS ADDED TO EXISTING TRAFFIC SIGNAL INSTALLATION AT THE INTERSECTION OF U.S. RTE. 24 AND CUMMINGS LANE.

SCALES

PLAN	1" = 20'	
PROFILE HOR.	1" = 20'	
PROFILE VERT.	1" = 2'	

CITY OF WASHINGTON, ILLINOIS
APPROVED *Kenneth B. N...*
CITY ENGINEER
DATE 1/3/2012

PASSED *[Signature]* 2/1/09 2012
DIRECTOR OF LOCAL ROADS & STREETS
Releasing For Bid Based on Limited Review *[Signature]* January 9, 2012
DEPUTY DIRECTOR OF HIGHWAYS,
REGION THREE ENGINEER
STATE OF ILLINOIS
DEPARTMENT OF TRANSPORTATION

PLANS PREPARED BY
AUSTIN ENGINEERING CO., INC.
PEORIA, ILLINOIS
BY: *[Signature]*
DEVIN L. BIRCH, P.E.
LIC. EXP. DATE 11/30/13



CONTRACT NO. 89598

CATALOG NO. 034632-00

J.U.L.I.E. 1-800-892-0123
NOTE: VISIBLE UTILITY STRUCTURES WERE LOCATED BY FIELD SURVEY AS SHOWN. UNDERGROUND UTILITY LOCATIONS WERE OBTAINED FROM AVAILABLE RECORD DRAWINGS AND ARE APPROXIMATE AND MAY NOT BE COMPLETE. CONTACT J.U.L.I.E. BEFORE EXCAVATING.

COVER SHEET
NORTH CUMMINGS LANE
RECREATION TRAIL NORTH LOOP
FOR: CITY OF WASHINGTON
DATE 12/01/11 SCALE BOOK REVISIONS
AUSTIN ENGINEERING, CO., INC.
Consulting Engineers / Surveyors
5100 North University Street
Peoria, Illinois 61615-1679
License No. 184-001143
PROJECT 10-00109-00-BT
SHEET NO. 1 OF 28