
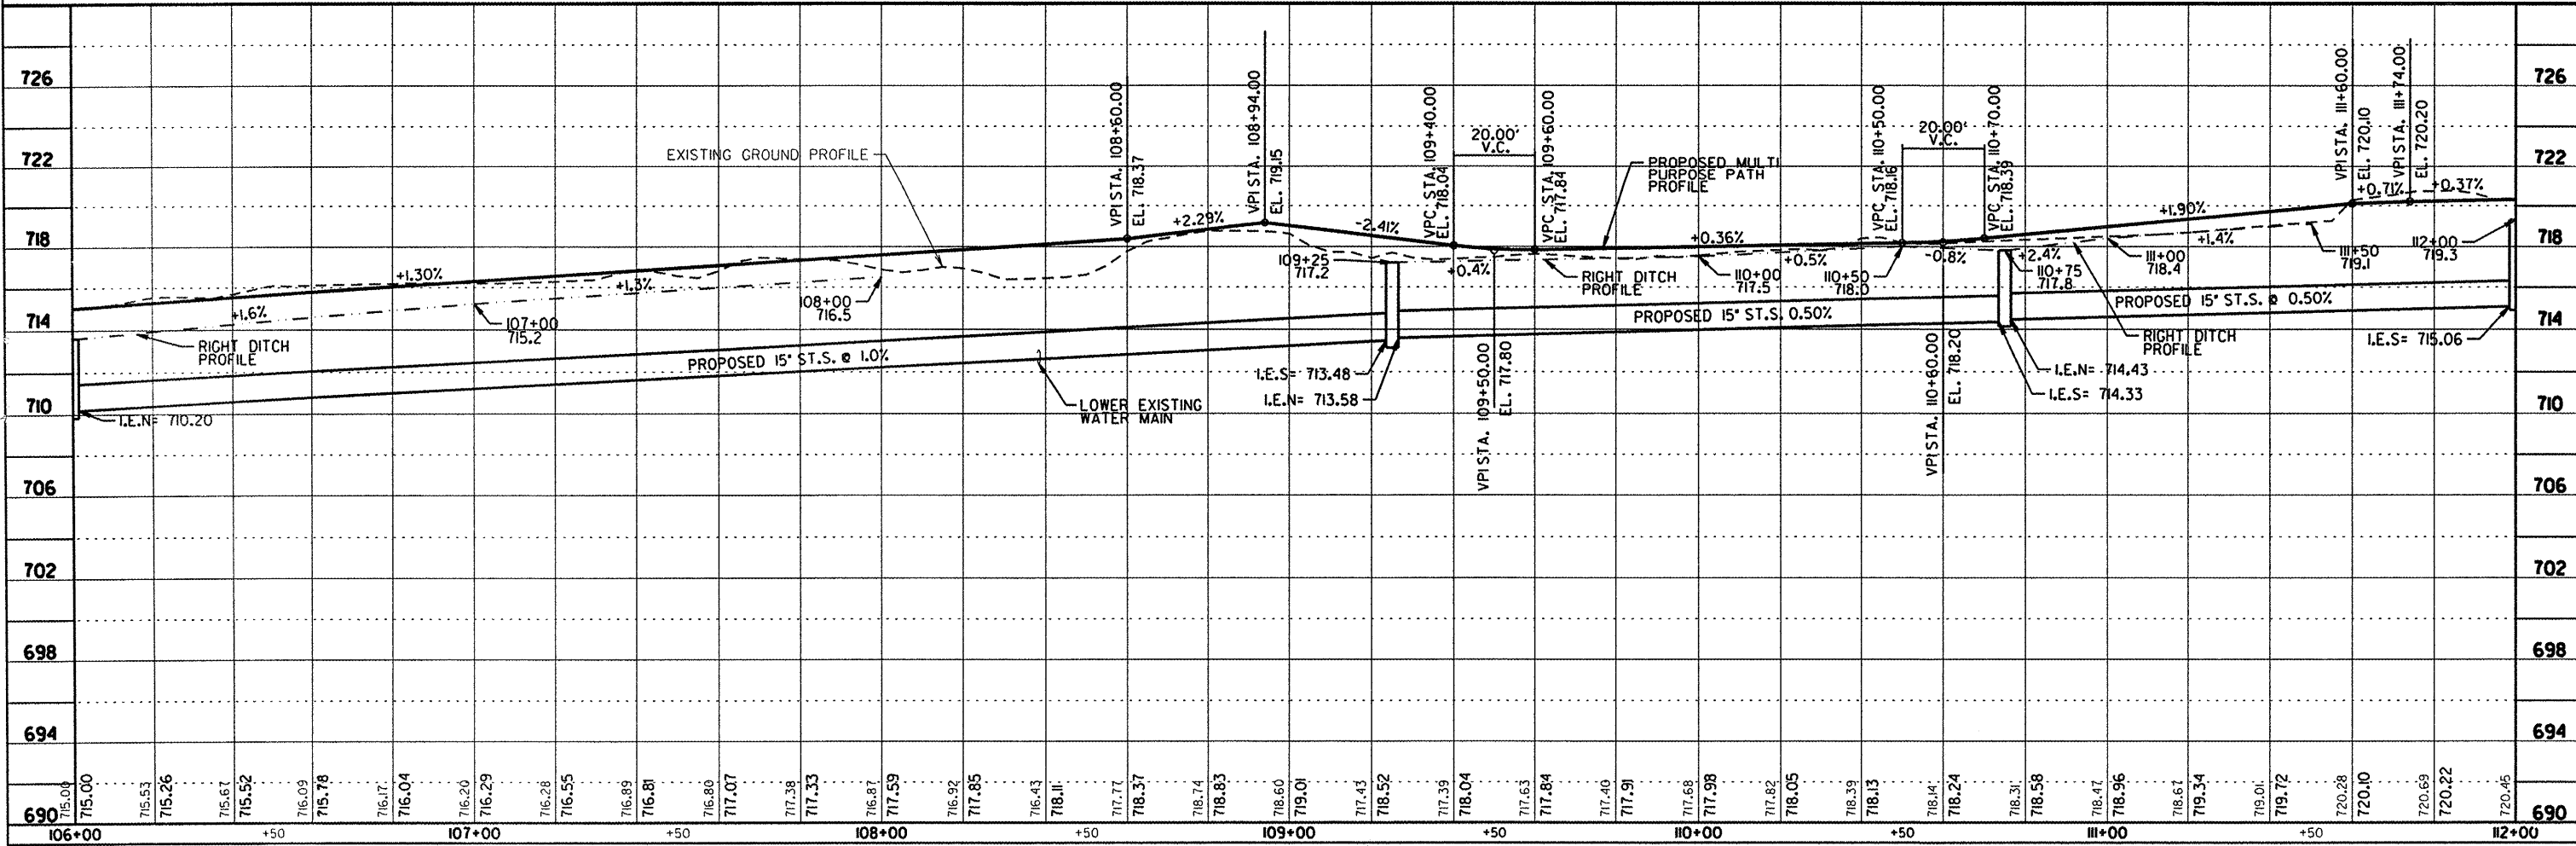
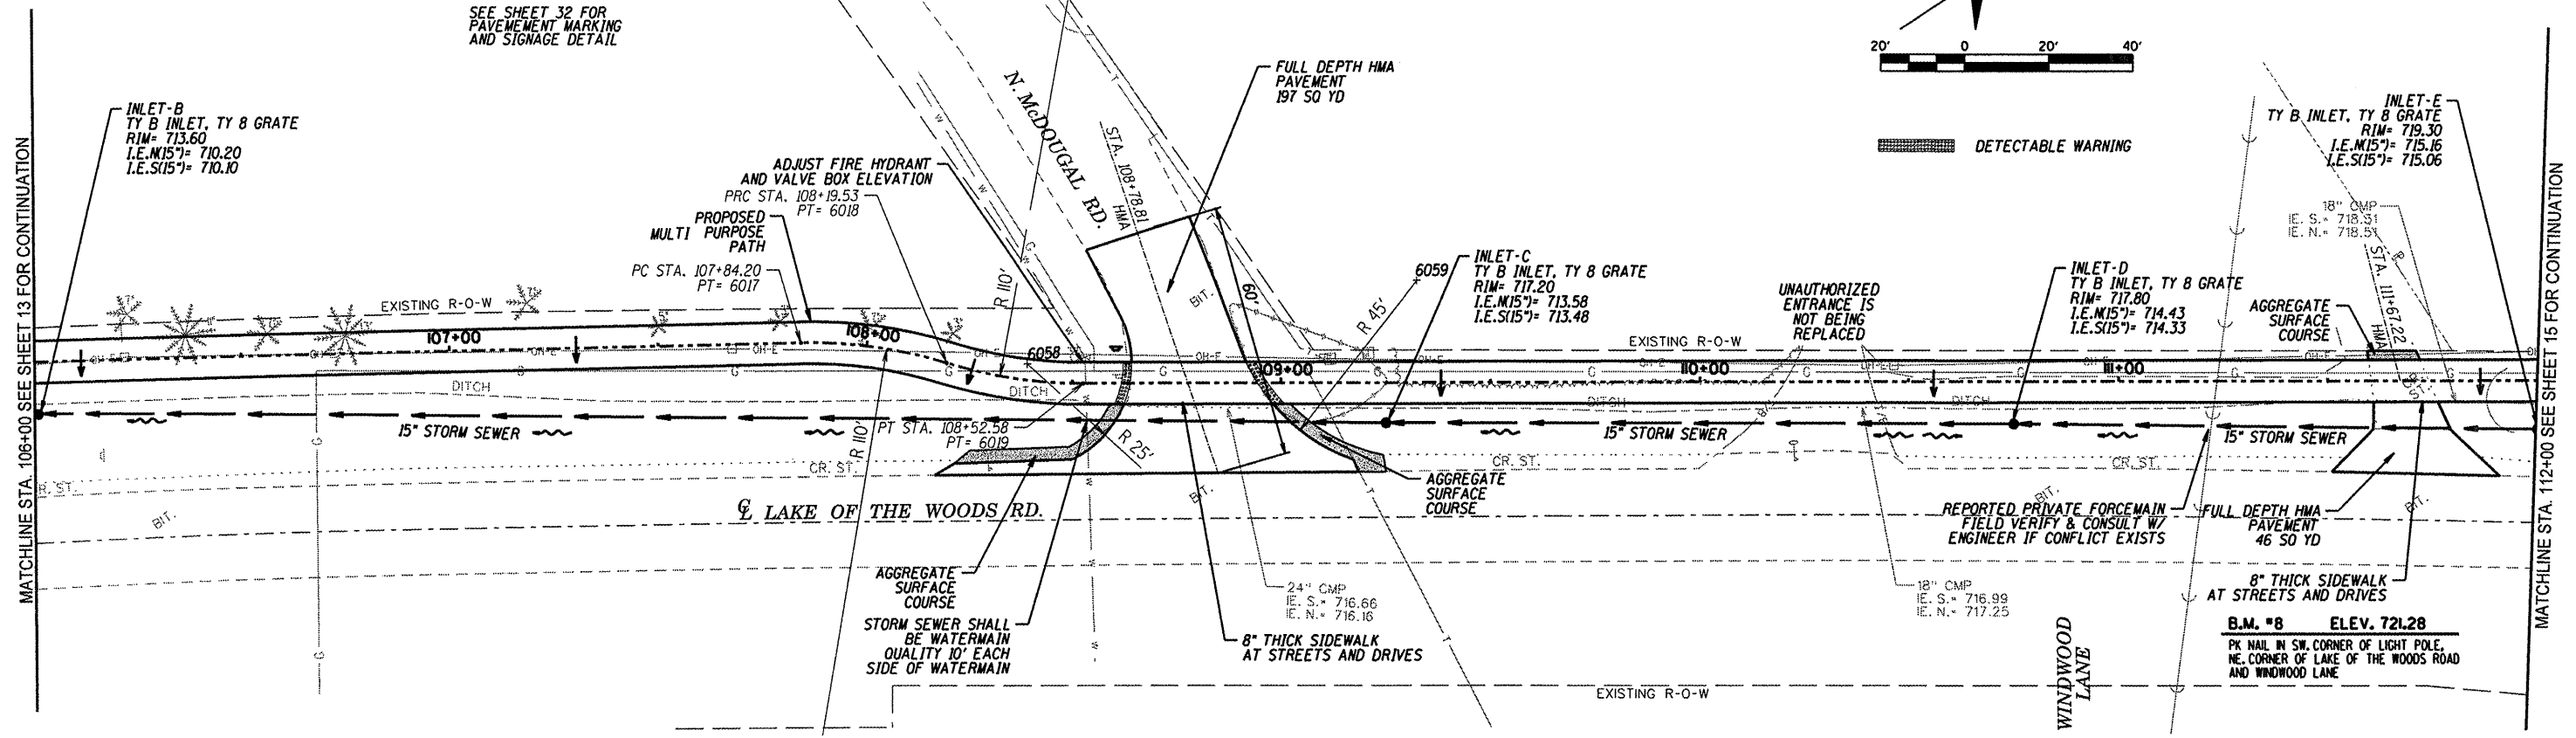


LEG 2

NOTE:
SEE SHEET 32 FOR
PAVEMENT MARKING
AND SIGNAGE DETAIL

 

DESCRIPTION	
DATE	
REVISION	
PROJECT TITLE VILLAGE OF MAHOMET & CC FOREST PRESERVE LAKE OF THE WOODS ROAD MULTI-PURPOSE PATHWAY	
SHEET TITLE PLAN AND PROFILE SHEET	
Sodemann and Associates, Inc. 340 NORTH NEIL STREET CHAMPAIGN, ILLINOIS 61824-0857 TEL 217 352-7688 FAX 217 352-7922 ENGINEERING / ANALYSIS / MANAGEMENT	
DES. CHG	
CHK. MSO	
APP. EBH	
PROJECT NO.	10109
DATE	12-12-2011
SHEET	14
OF 61 SHEETS	