
 
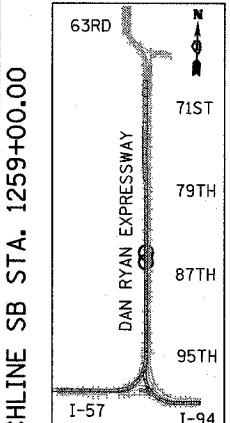
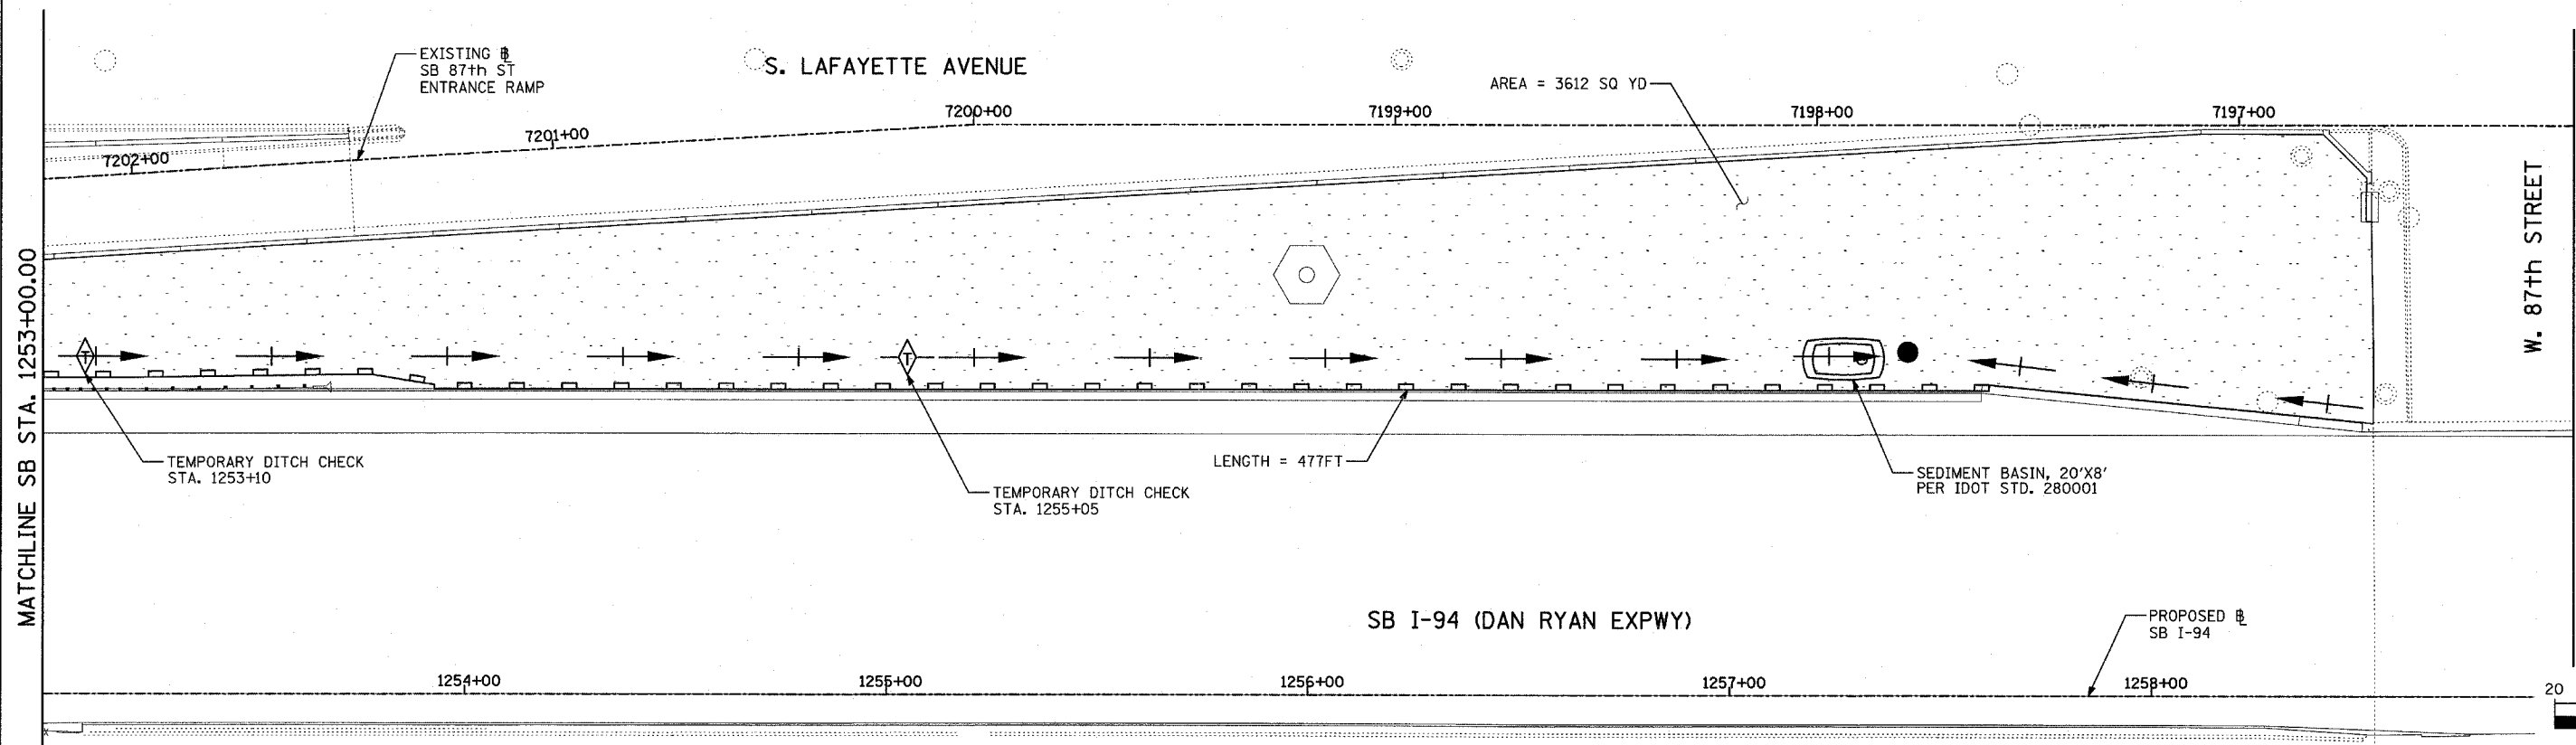


F.A.I. RTE.	SECTION	COUNTY	TOTAL SHEETS	SHEET NO.
94		COOK	764	269
STA. 88+60 (SB I-57) TO STA. 1313+00 (SB RYAN)				
FED. ROAD DIST. NO. ILLINOIS FED. AID PROJECT				
• (1516.1, 1717, & 1818) R-5 62593				

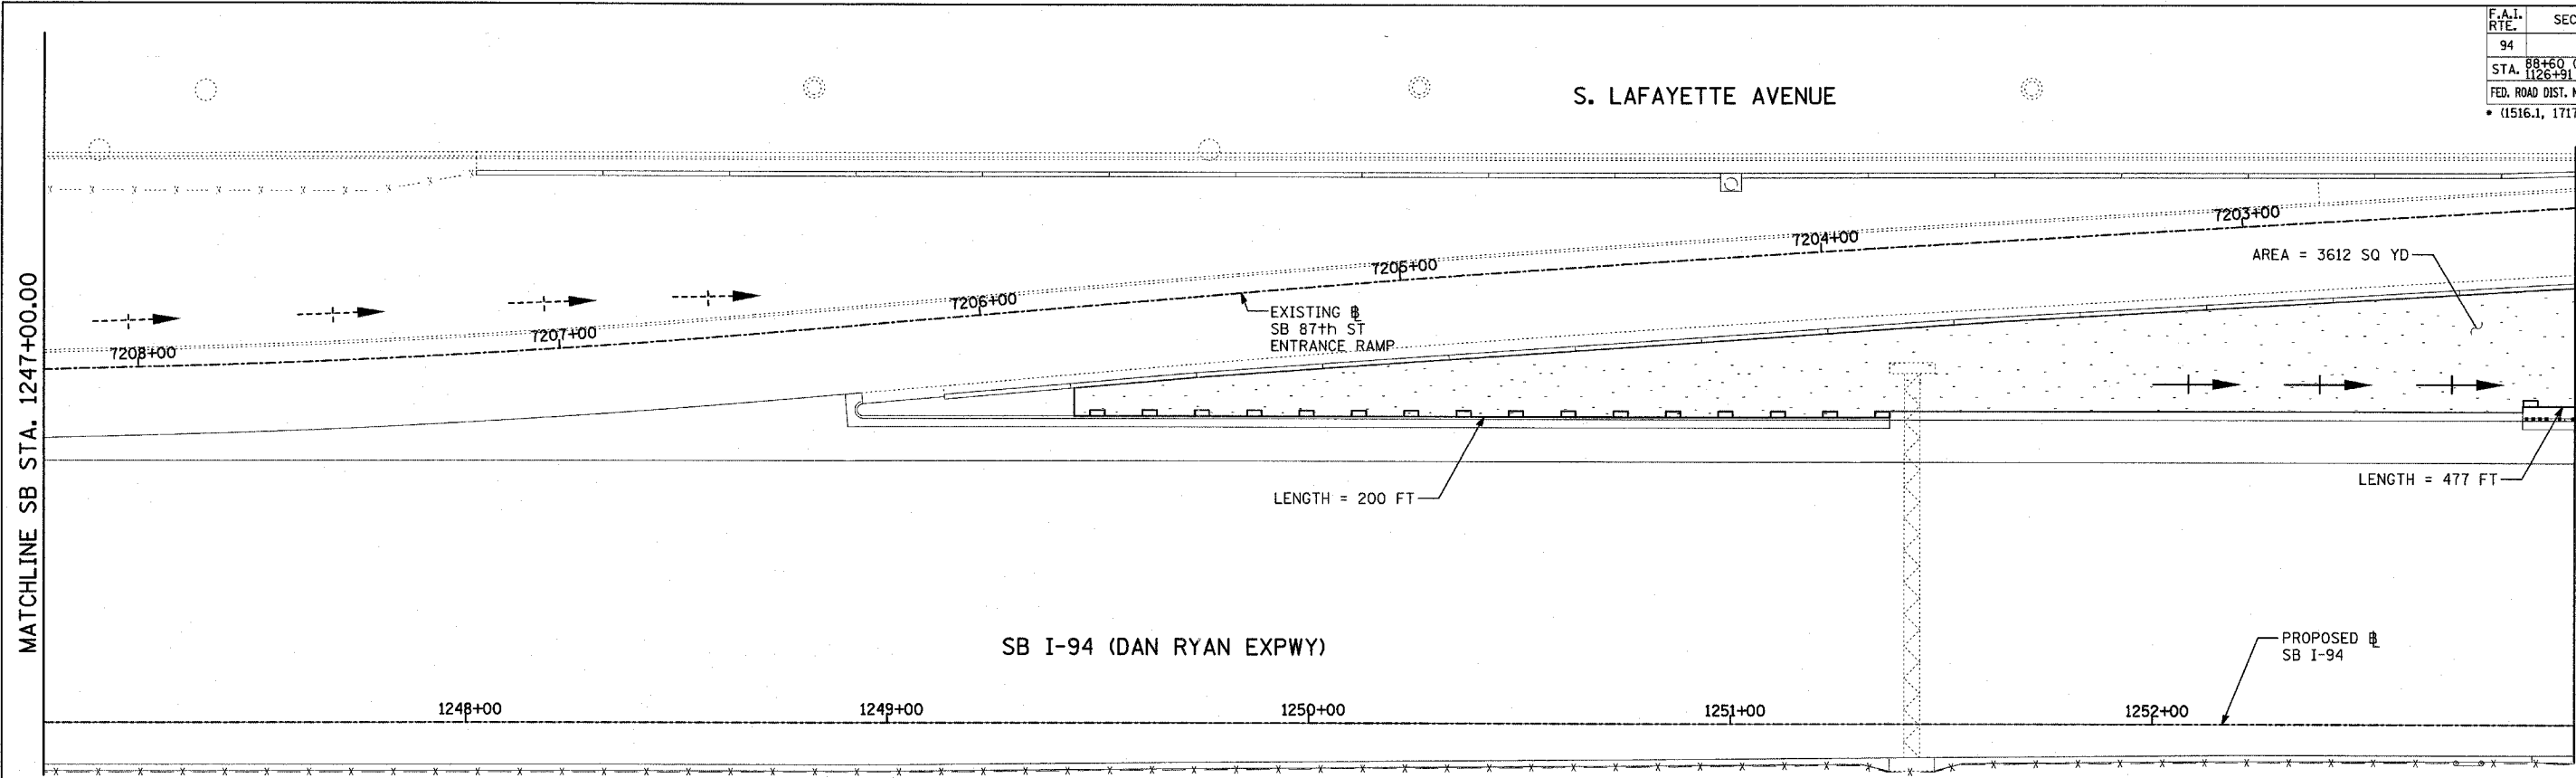

- LEGEND:**
- TEMPORARY EROSION CONTROL SEEDING
  - SEDIMENT CONTROL, SILT FENCE
  - INLET FILTER, TO BE INSTALLED IN OFF PROJECT DRAINAGE STRUCTURES ACCEPTING STORMWATER RUNOFF
  - TEMPORARY FENCE
  - TEMPORARY DITCH CHECK SEEDING
  - PROPOSED DRAINAGE SWALE (SEE DRAINAGE PLANS)
  - EXISTING DRAINAGE SWALE
  - TEMPORARY FENCE FOR TREE PROTECTION (15 FEET PER SIDE = 60 FEET TOTAL)

REVISIONS	
NAME	DATE

ILLINOIS DEPARTMENT OF TRANSPORTATION  
**F.A.I. 94 (DAN RYAN EXPRESSWAY)**  
**EROSION CONTROL PLAN**  
**SB I-94 (DAN RYAN EXPRESSWAY)**  
**STA. 1247+00.00 TO 1259+00.00**  
**SHEET 14 OF 24**

SCALE: 1"=20'  
DATE: MARCH 1, 2006

DRAWN BY: JJS  
CHECKED BY: MPG

**TYLIN INTERNATIONAL**

TOTAL NUMBER OF INLET FILTERS THIS SHEET: 0  
TOTAL NUMBER OF TEMPORARY DITCH CHECKS THIS SHEET: 2  
TOTAL NUMBER OF TREES TO BE PROTECTED THIS SHEET: 0