



F.A.I. RTE.	SECTION	COUNTY	TOTAL SHEETS	SHEET NO.
80	(32, 47-4K)	KENDALL/GROUNY	243	86
STA.		TO STA.		
FED. ROAD DIST. NO.		ILLINOIS FED. AID PROJECT		
CONTRACT NO. 66294				

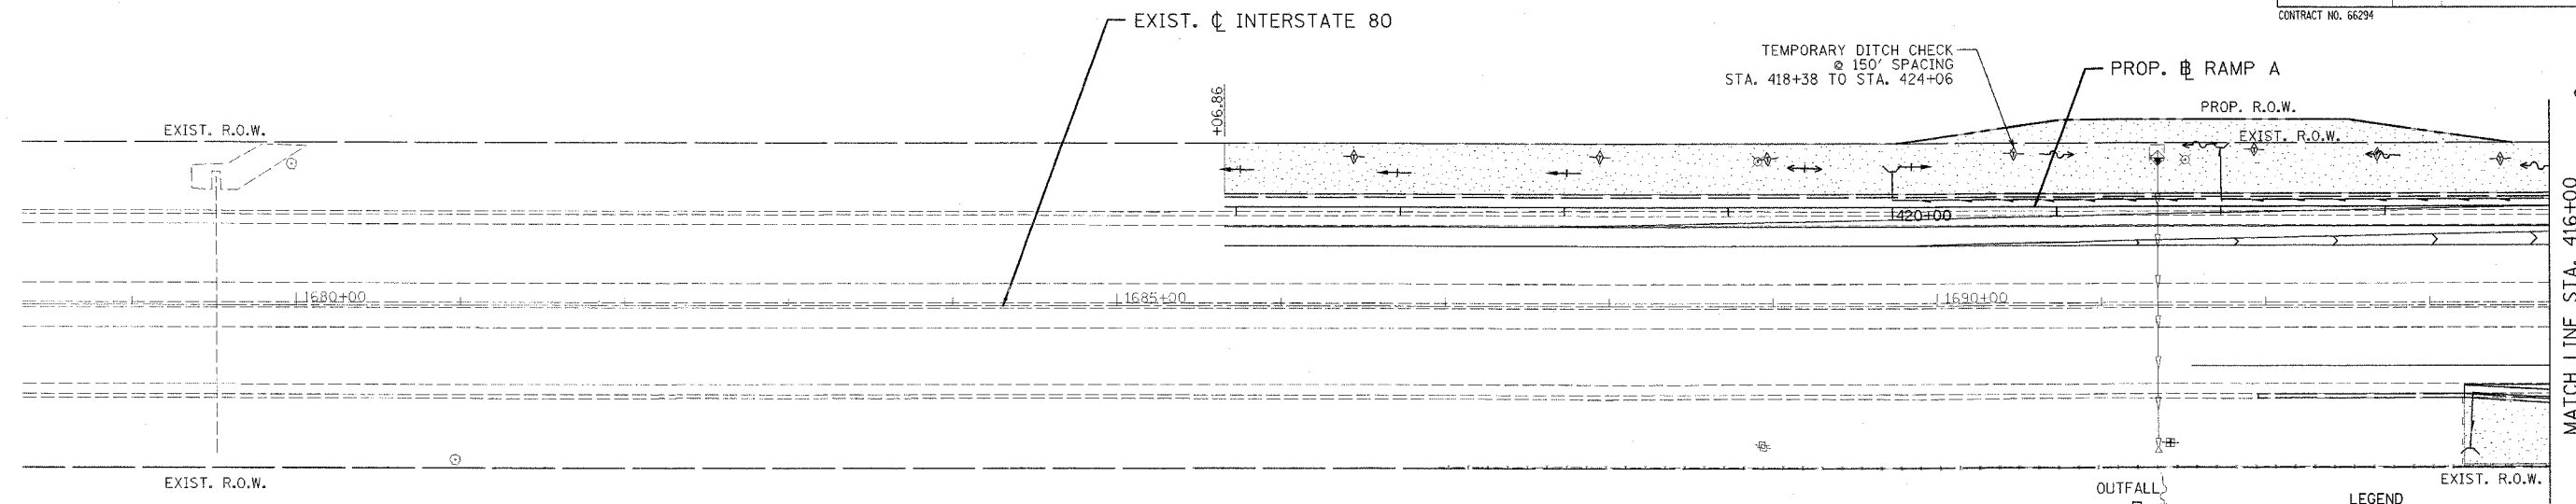

**LEGEND**

- TEMPORARY EROSION CONTROL SEEDING (28000250)
- PERIMETER EROSION BARRIER (28000400)
- TEMPORARY DITCH CHECKS (28000300)
- INLET AND PIPE PROTECTION (28000500)
- TEMPORARY FENCE (20101000)

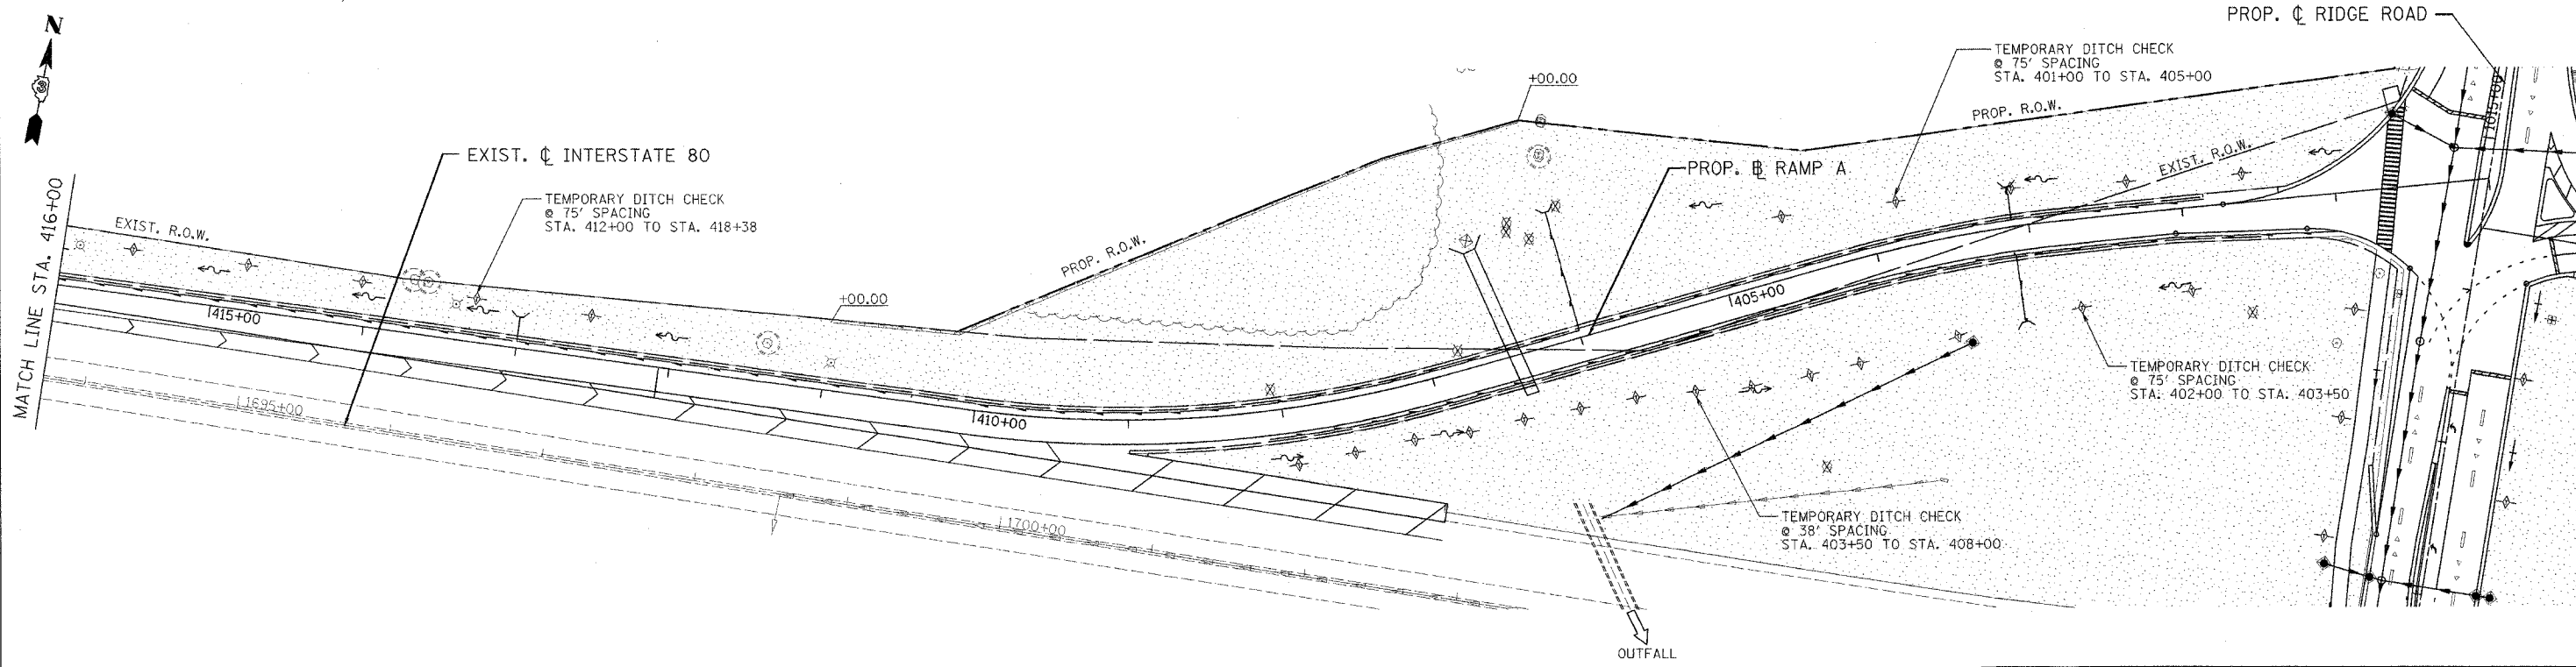

REVISIONS		NAME	DATE
NO.	DESCRIPTION		

ILLINOIS DEPARTMENT OF TRANSPORTATION  
FAI ROUTE 80 (I-80 AT MINOOKA INTERCHANGE)

STORM WATER POLLUTION PREVENTION PLAN  
BEGINNING OF RAMP A TO STA. 425+00

SCALE: 1/50  
DATE: 2/10/06

DRAWN BY: DES  
CHECKED BY: JJC

**PATRICK**  
ENGINEERING INC.  
LISLE, ILLINOIS