
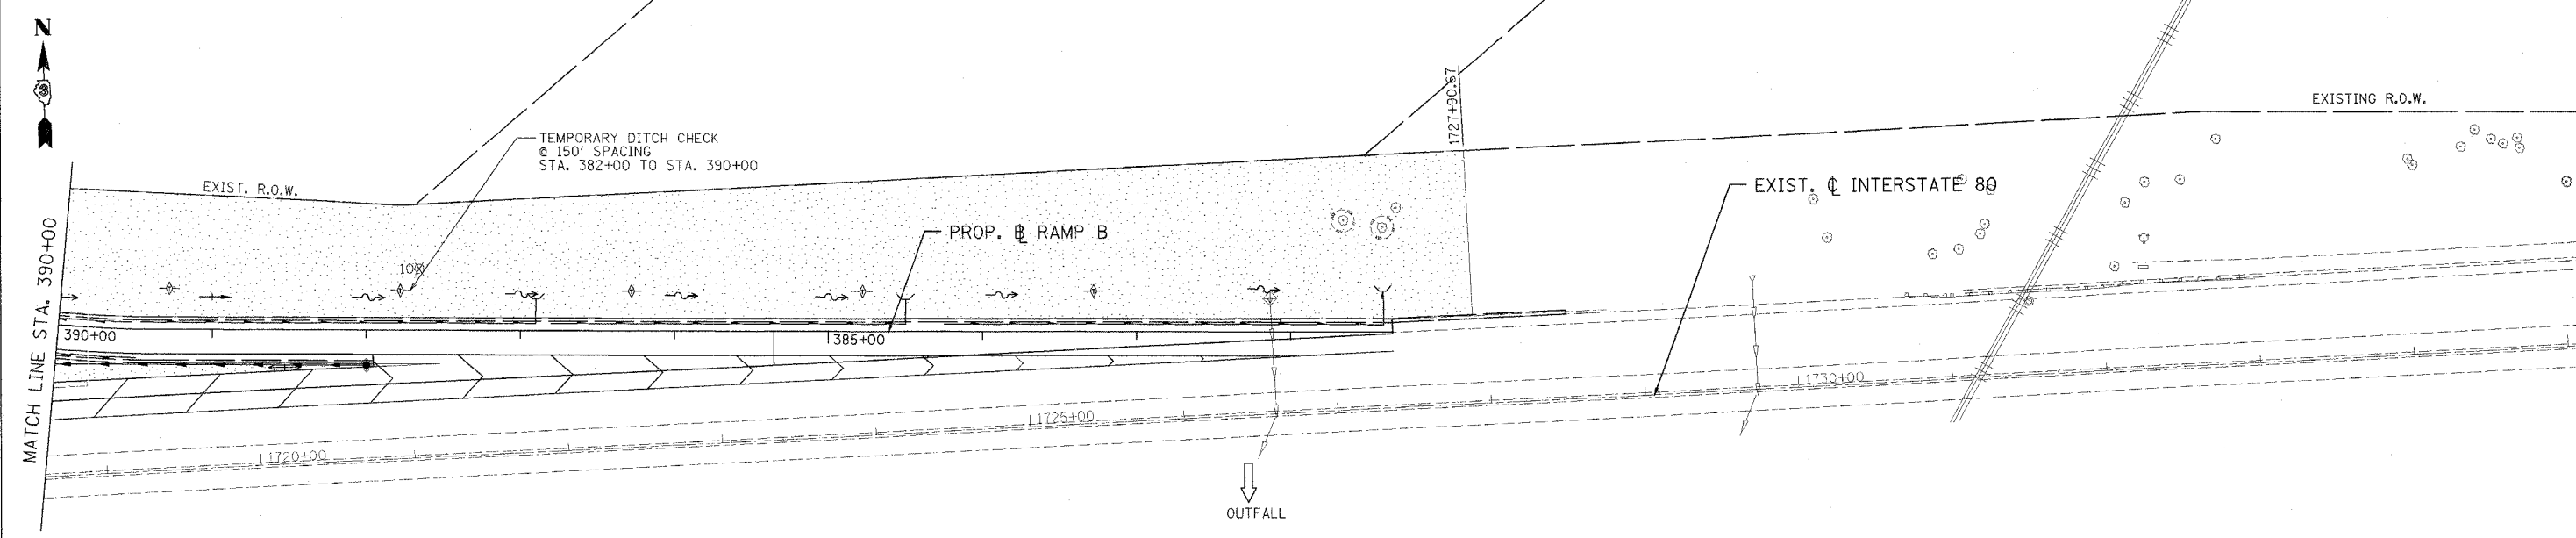


F.A.I. RTE.	SECTION	COUNTY	TOTAL SHEETS	SHEET NO.
80	132, 47-41K	KENDALL/GRUNDY	243	87
STA.	TO STA.			
FED. ROAD DIST. NO.	ILLINOIS	FED. AID PROJECT		
CONTRACT NO. 66294				

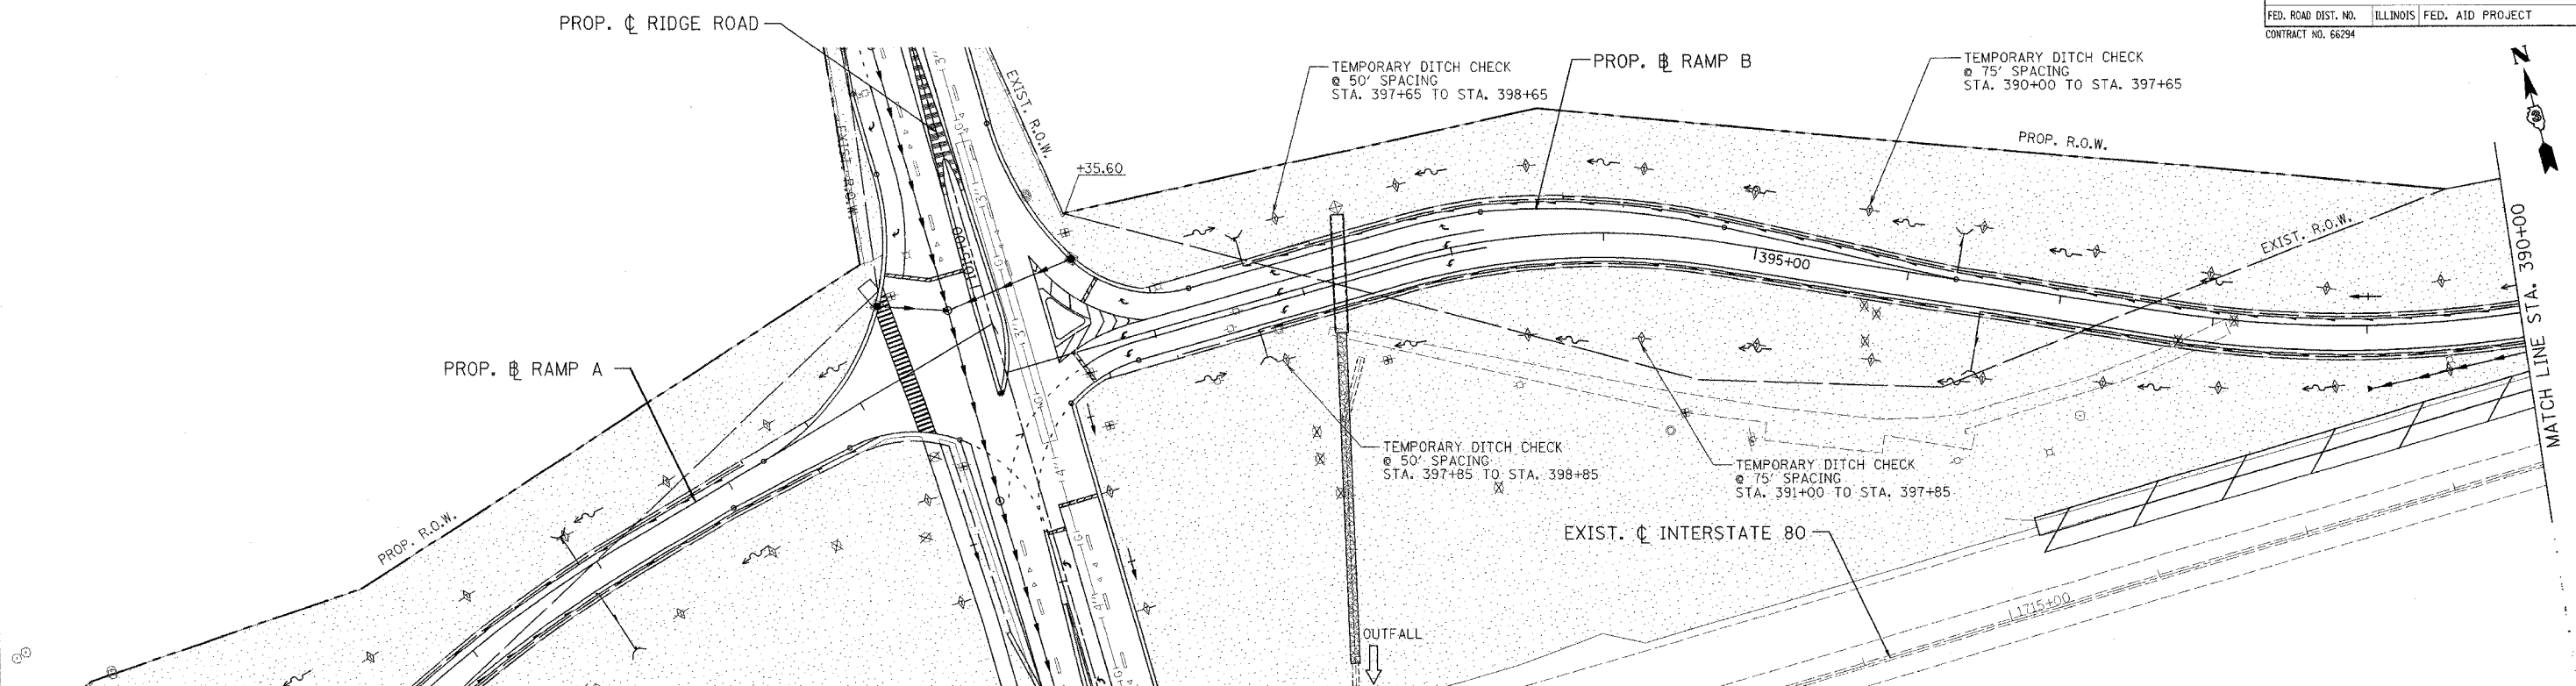

- LEGEND**
- TEMPORARY EROSION CONTROL SEEDING (28000250)
 - PERIMETER EROSION BARRIER (28000400)
 - TEMPORARY DITCH CHECKS (28000300)
 - INLET AND PIPE PROTECTION (28000500)
 - TEMPORARY FENCE (20101000)

REVISIONS	
NAME	DATE

ILLINOIS DEPARTMENT OF TRANSPORTATION
 FAI ROUTE 80 (I-80 AT MINOOKA INTERCHANGE)
 STORM WATER POLLUTION PREVENTION PLAN
 RAMP B STA. 400+00 TO STA. 390+00
 SCALE: 1/50
 DATE: 2/10/06
 DRAWN BY: DES
 CHECKED BY: JJC

PATRICK
 ENGINEERING INC.
 LISLE, ILLINOIS