
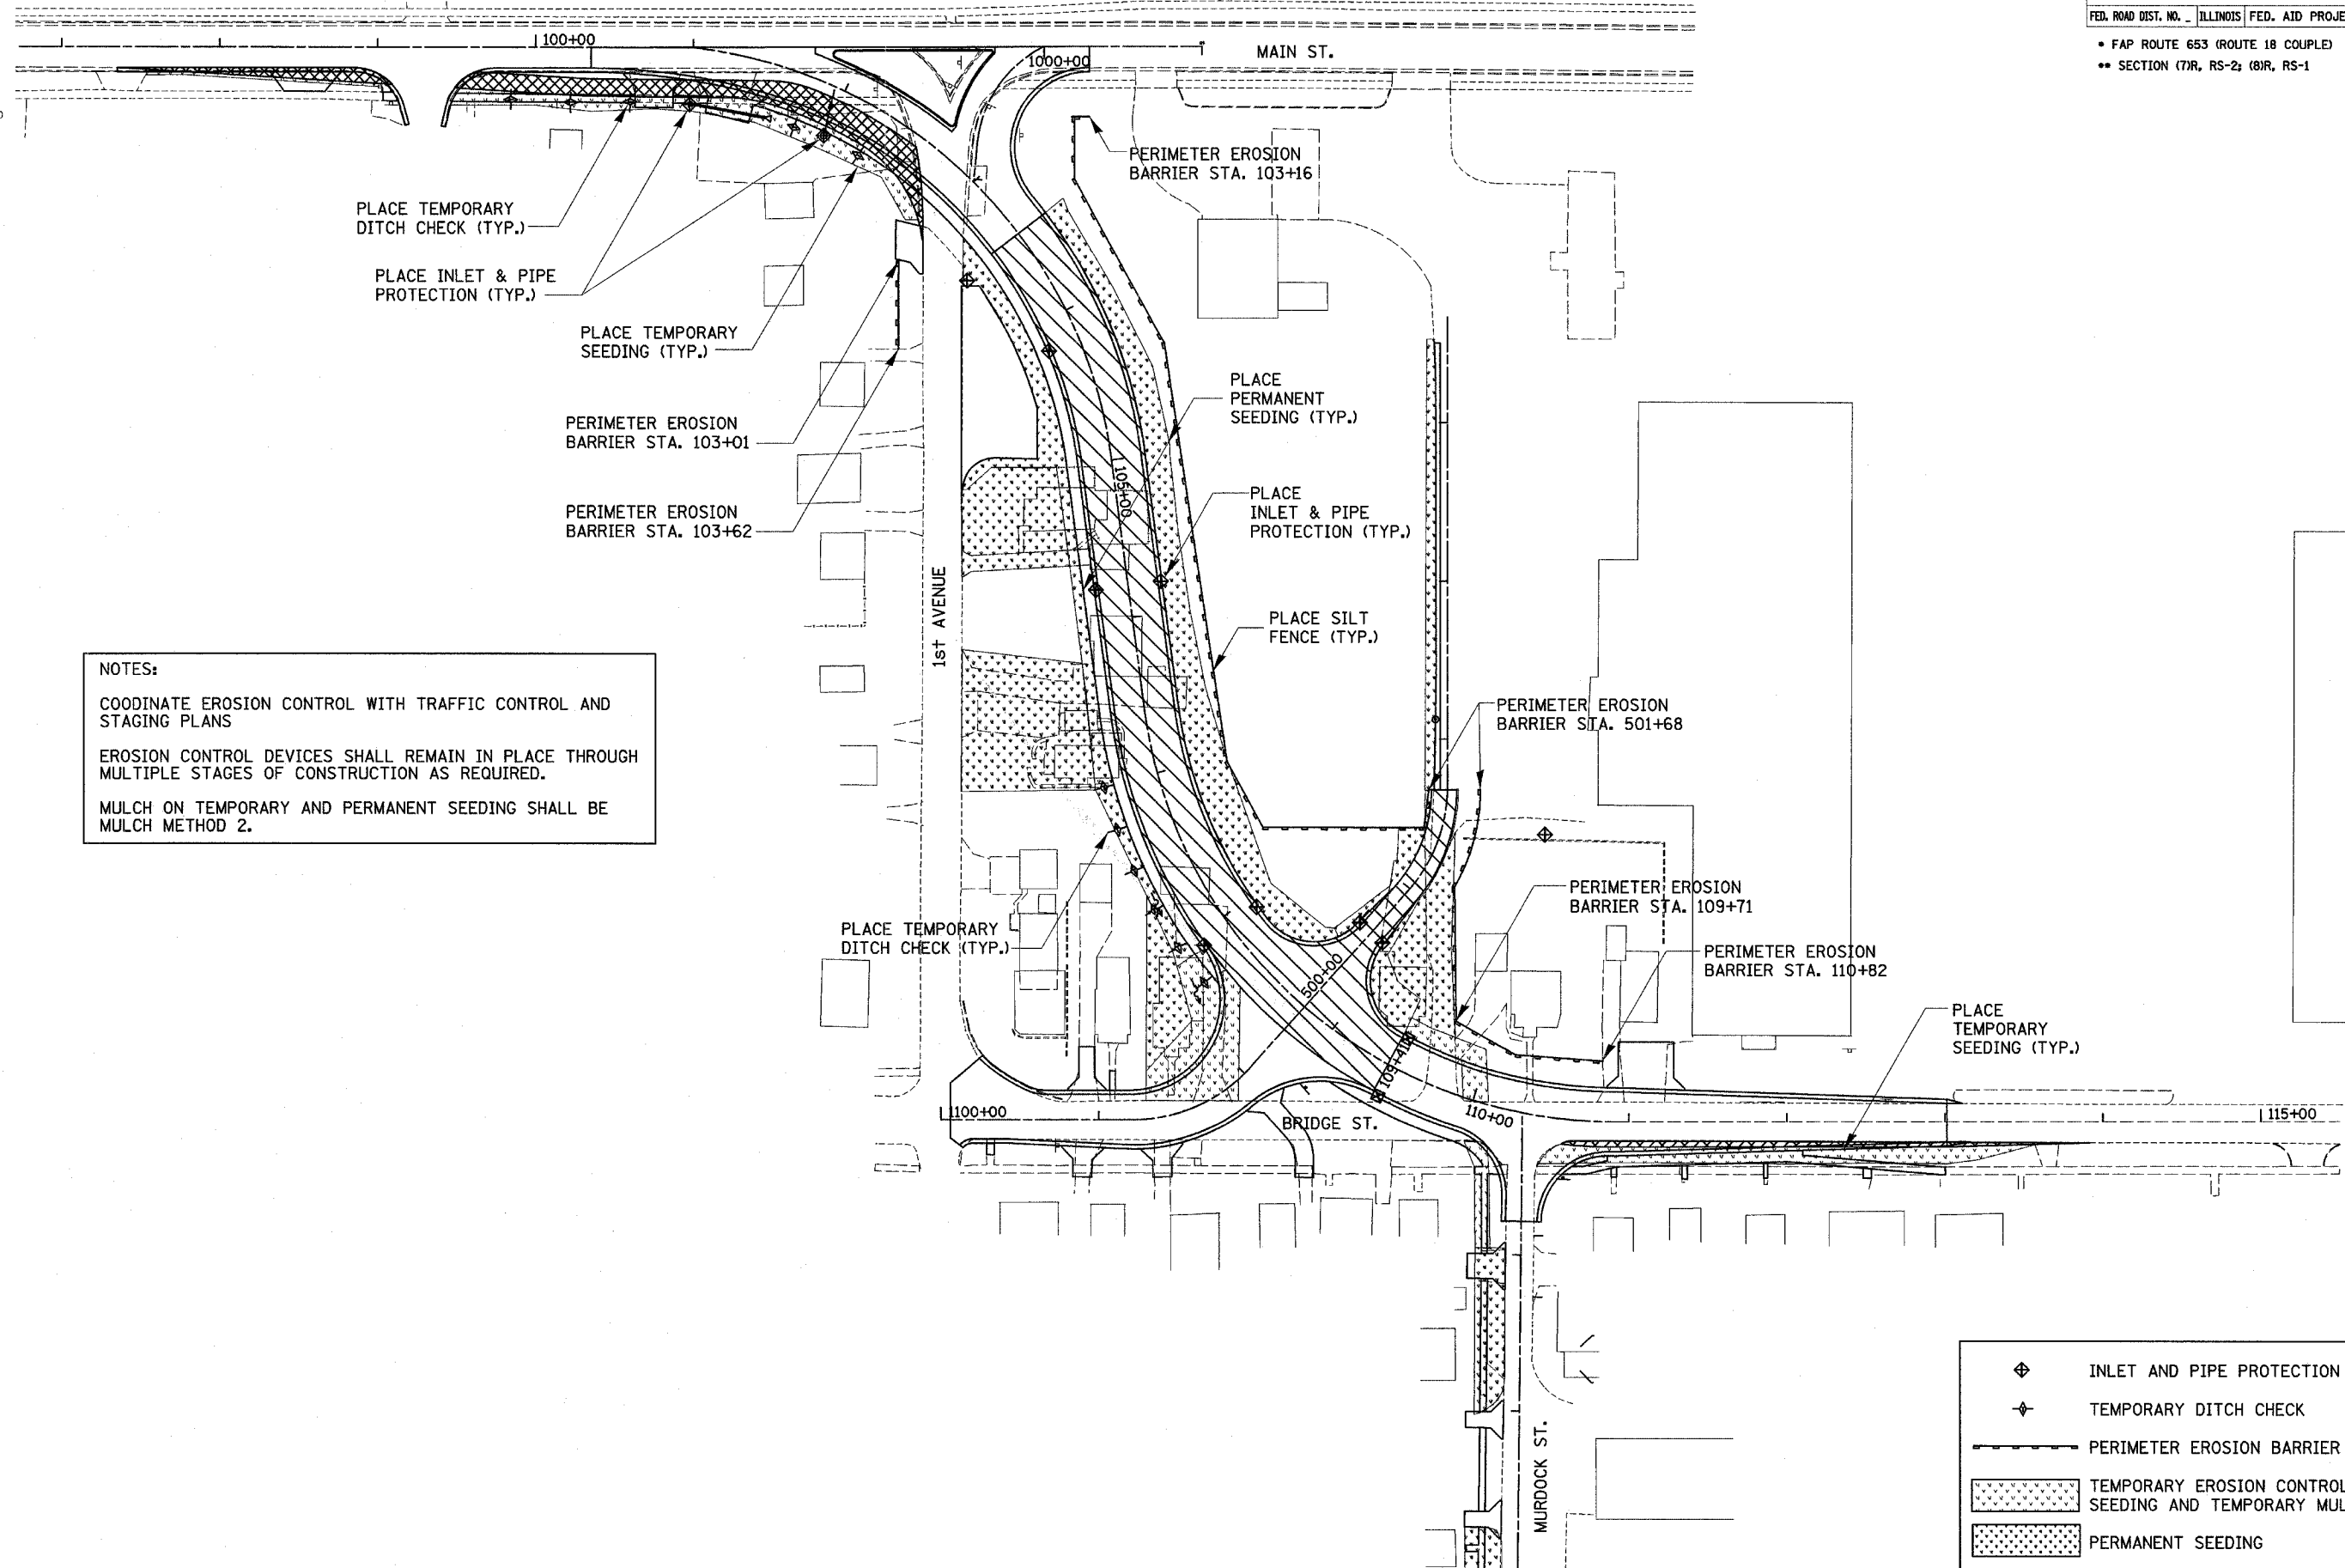


F.A. RTE.	SECTION	COUNTY	TOTAL SHEETS	SHEET NO.
•	**	LASALLE	95	57
STA. TO STA.		ILLINOIS FED. AID PROJECT		
FED. ROAD DIST. NO.		FED. AID PROJECT		
• FAP ROUTE 653 (ROUTE 18 COUPLE)				
•• SECTION (7R, RS-2; 8R, RS-1)				

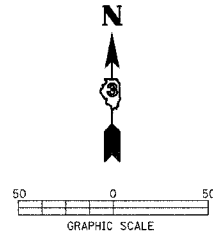

NOTES:
 COORDINATE EROSION CONTROL WITH TRAFFIC CONTROL AND STAGING PLANS
 EROSION CONTROL DEVICES SHALL REMAIN IN PLACE THROUGH MULTIPLE STAGES OF CONSTRUCTION AS REQUIRED.
 MULCH ON TEMPORARY AND PERMANENT SEEDING SHALL BE MULCH METHOD 2.

EROSION CONTROL PLAN – WEST ALIGNMENT (STAGE 1)