
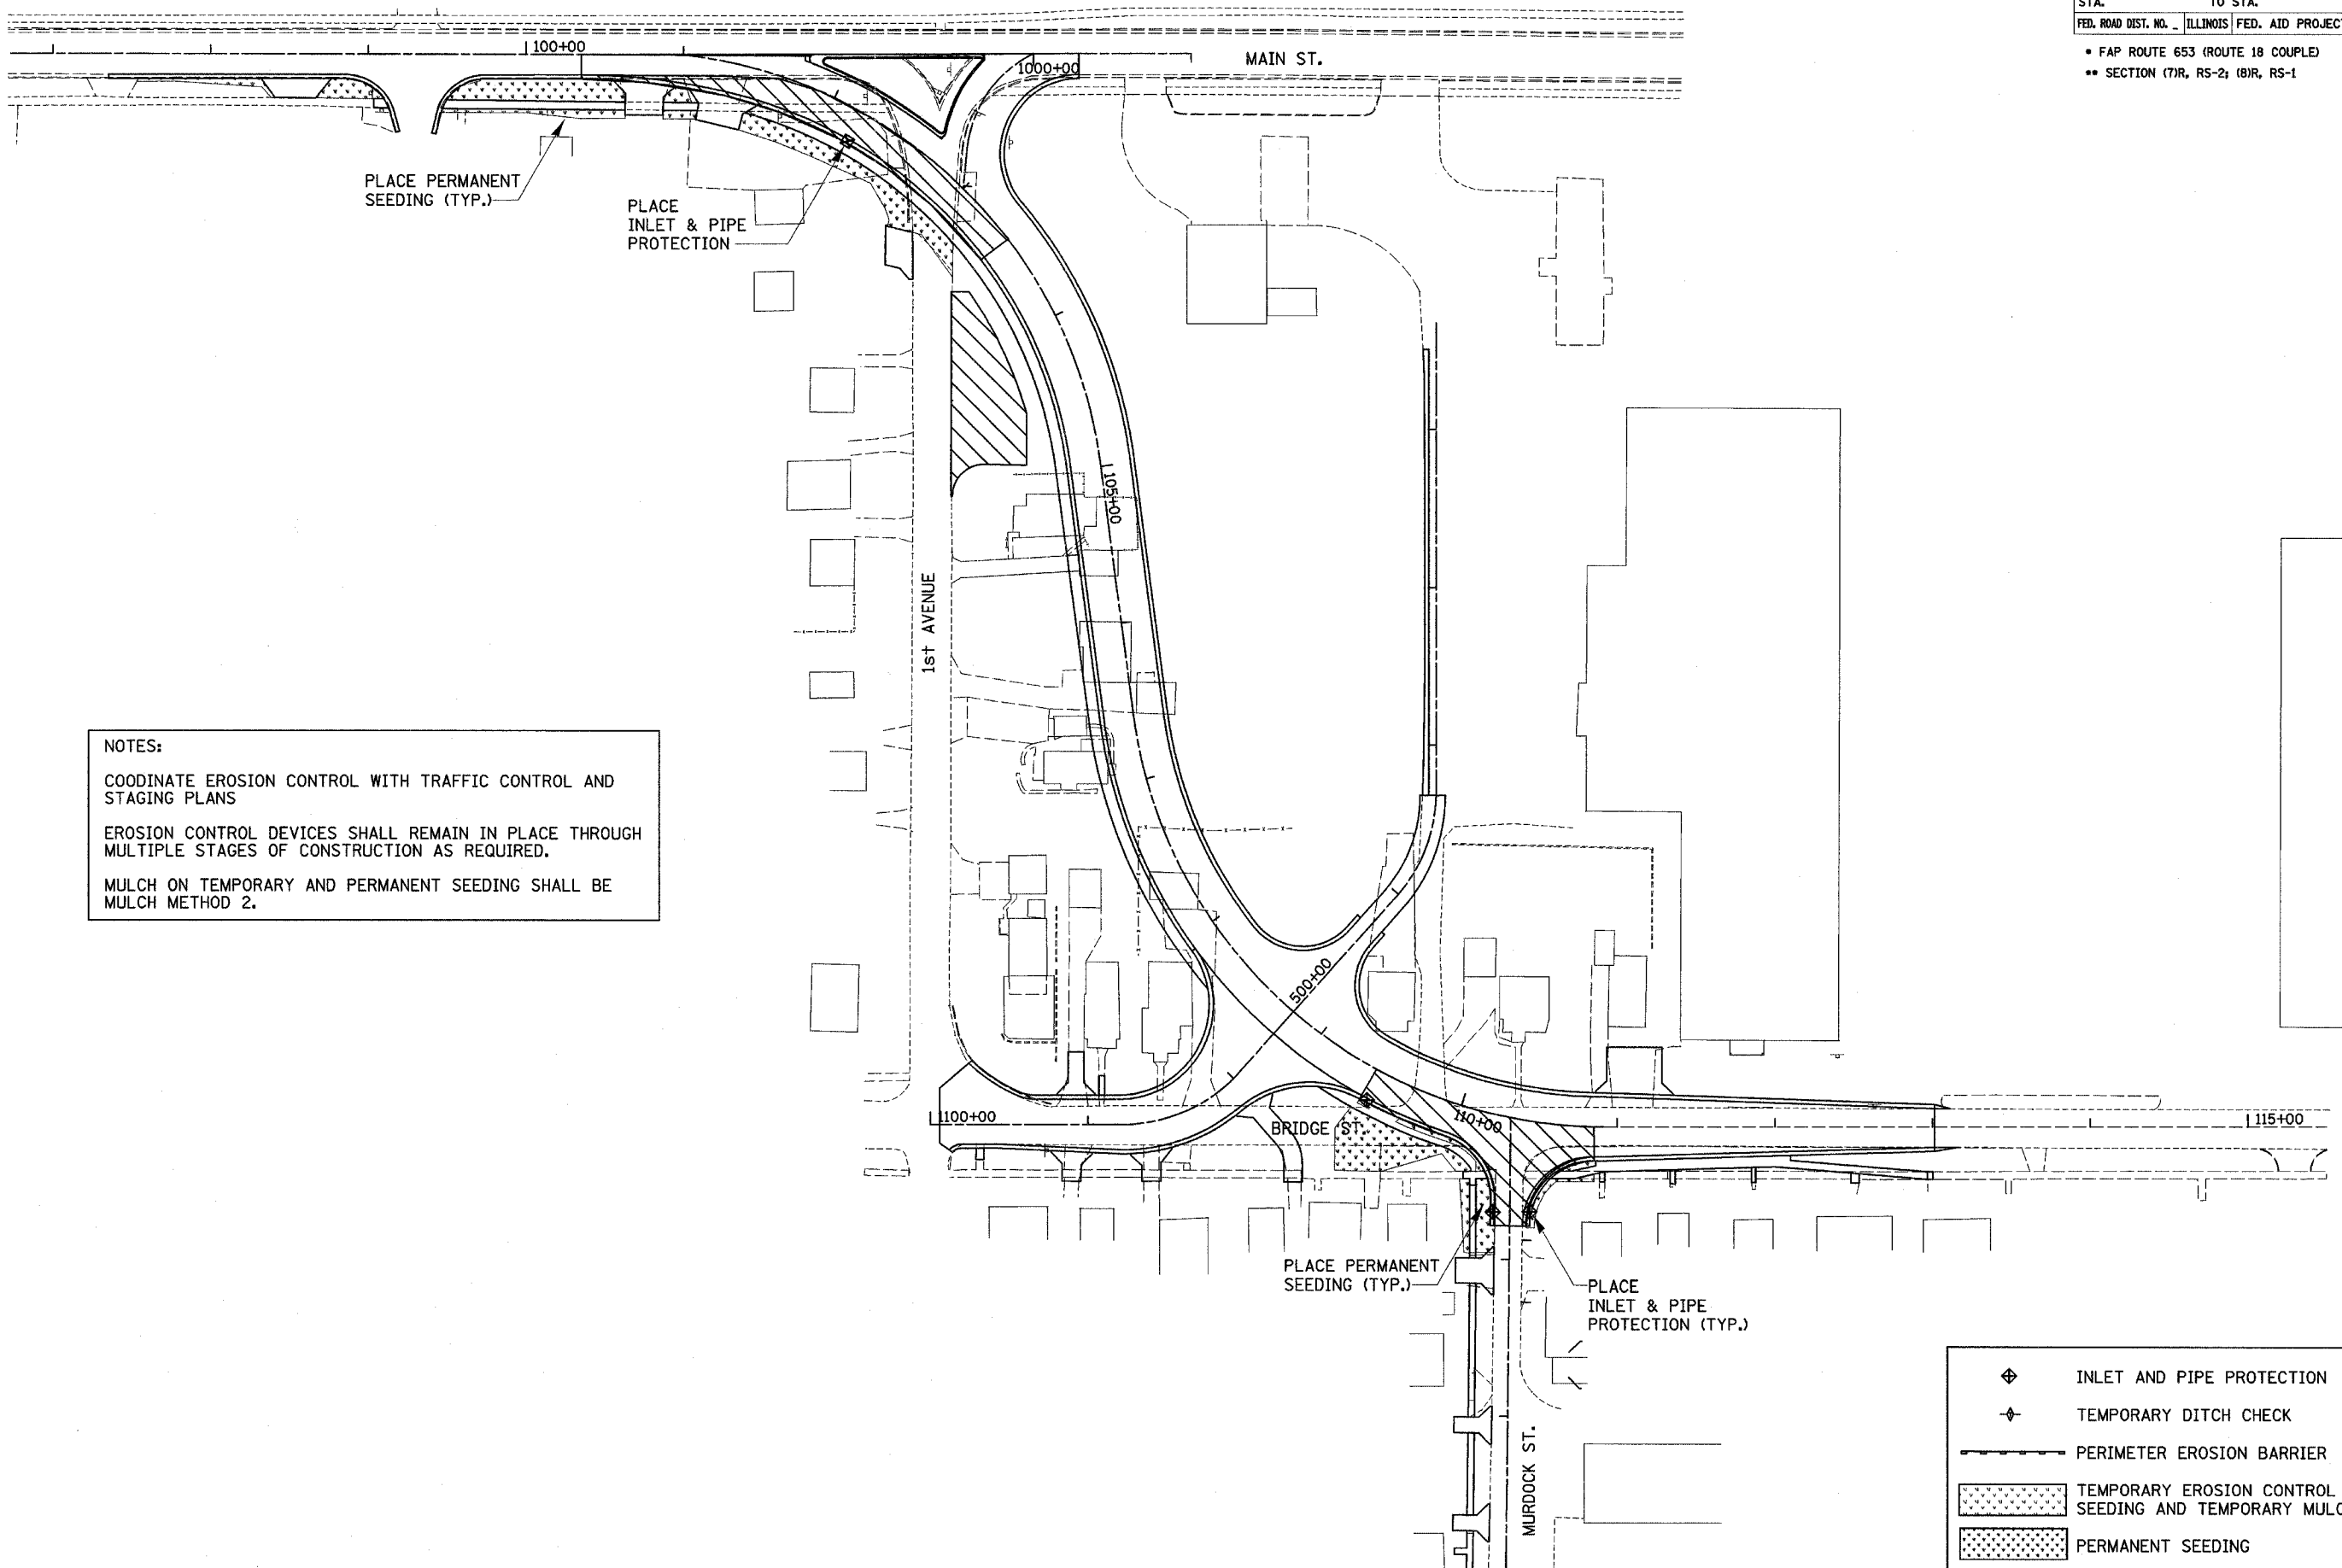


F.A. RTE.	SECTION	COUNTY	TOTAL SHEETS	SHEET NO.
*	**	LASALLE	95	59
STA.		TO STA.		
FED. ROAD DIST. NO.		ILLINOIS	FED. AID PROJECT	
<ul style="list-style-type: none"> * FAP ROUTE 653 (ROUTE 18 COUPLE) ** SECTION (7)R, RS-2; (8)R, RS-1 				

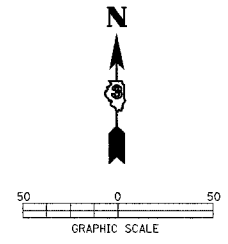

NOTES:

COORDINATE EROSION CONTROL WITH TRAFFIC CONTROL AND STAGING PLANS

EROSION CONTROL DEVICES SHALL REMAIN IN PLACE THROUGH MULTIPLE STAGES OF CONSTRUCTION AS REQUIRED.

MULCH ON TEMPORARY AND PERMANENT SEEDING SHALL BE MULCH METHOD 2.

EROSION CONTROL PLAN – WEST ALIGNMENT (STAGE 3, PHASE 1)