


F.A.P. RTE.	SECTION	COUNTY	TOTAL SHEETS	SHEET NO.
789	125-R	MADISON	47	23
STA.		TO STA.		
FED. ROAD DIST. NO.	ILLINOIS FED. AID PROJECT			

PLAN	DATE
SURVEYED	BY
ALIGNED	CHECKED
NOTE BOOK NO.	DATE
NO.	


PROFILE	DATE
SURVEYED	BY
GRADES CHECKED	CHECKED
NOTE BOOK NO.	DATE
NO.	

PLOT DATE = 2/22/2006
 FILE NAME = c:\pavement\erocn\erocn.dgn
 PLOT SCALE = 1" = 20' / IN.
 REFERENCE = 8182*

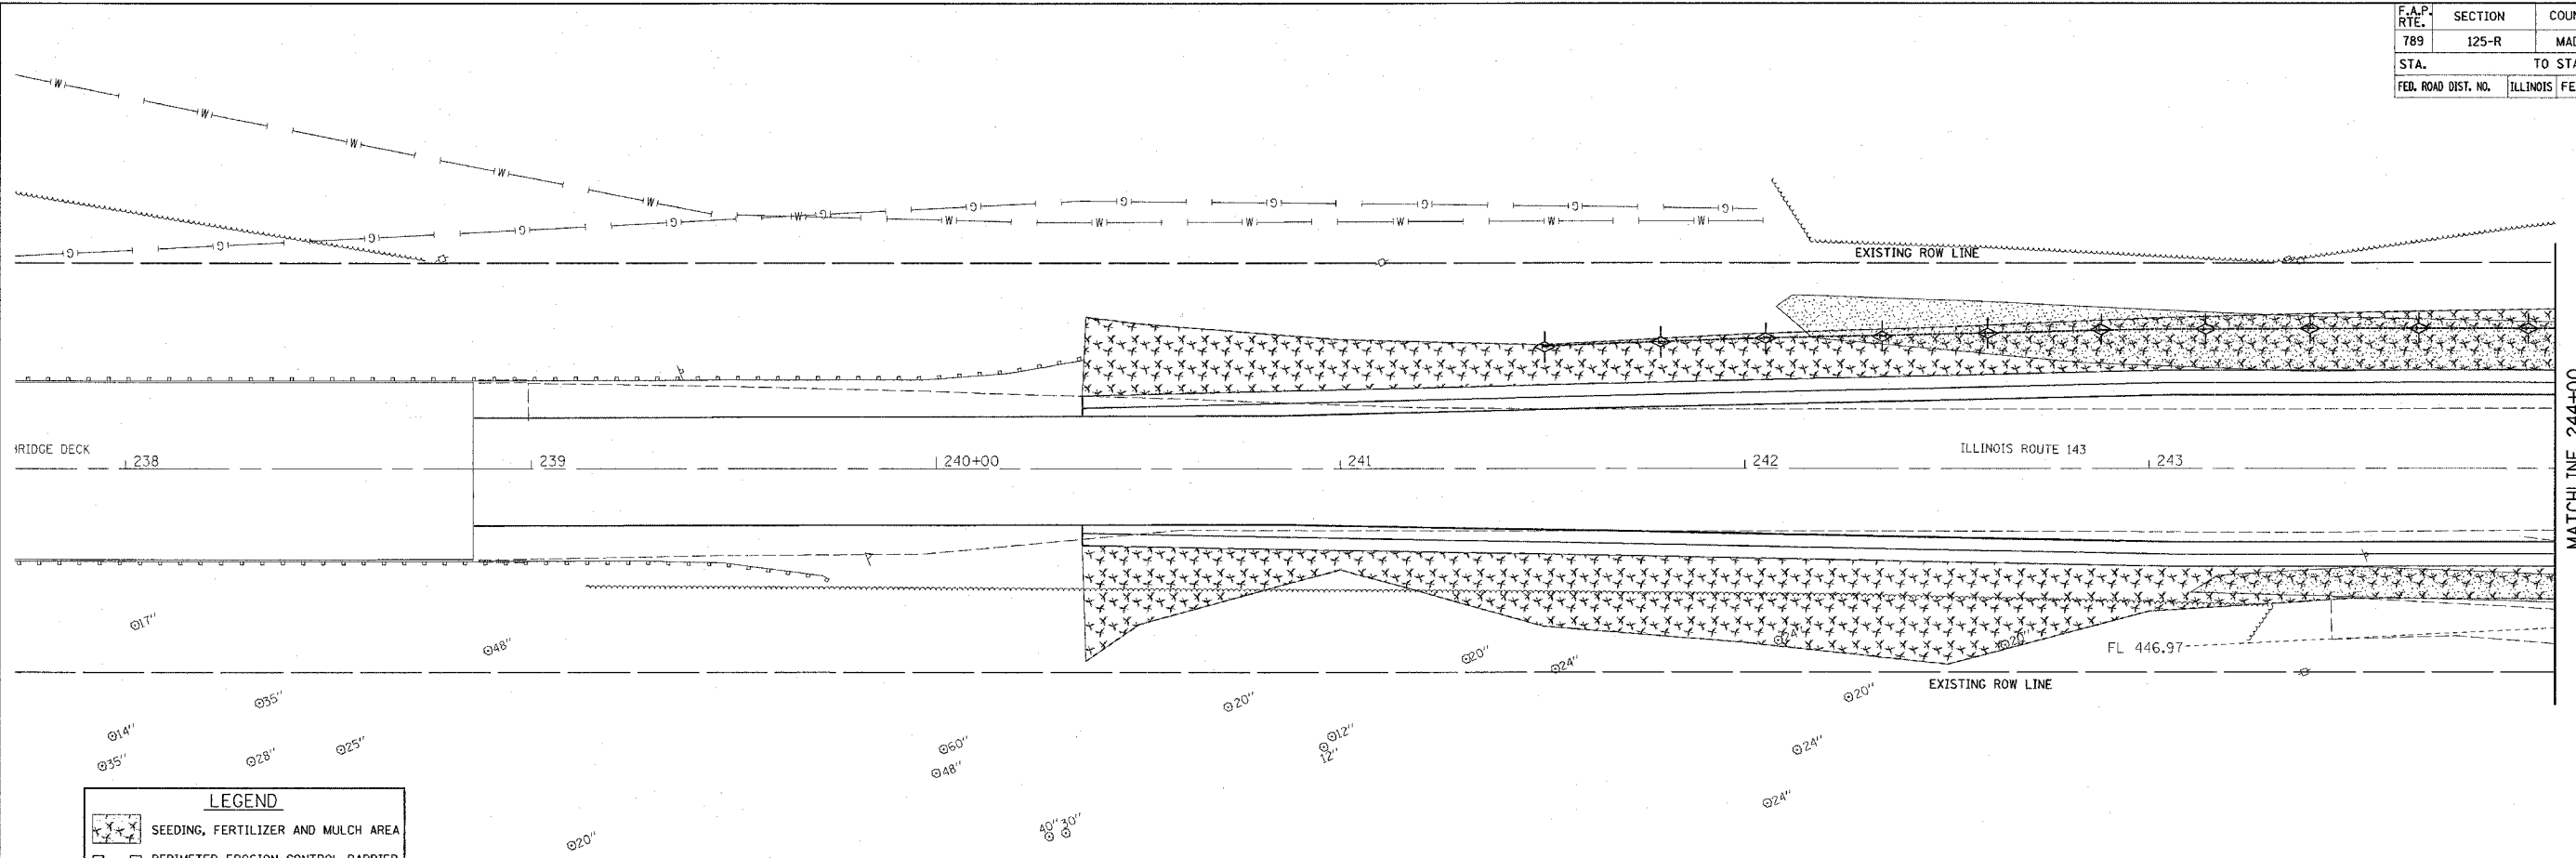

LEGEND

- SEEDING, FERTILIZER AND MULCH AREA
- PERIMETER EROSION CONTROL BARRIER
- INLET AND PIPE PROTECTION
- TEMPORARY DITCH CHECK

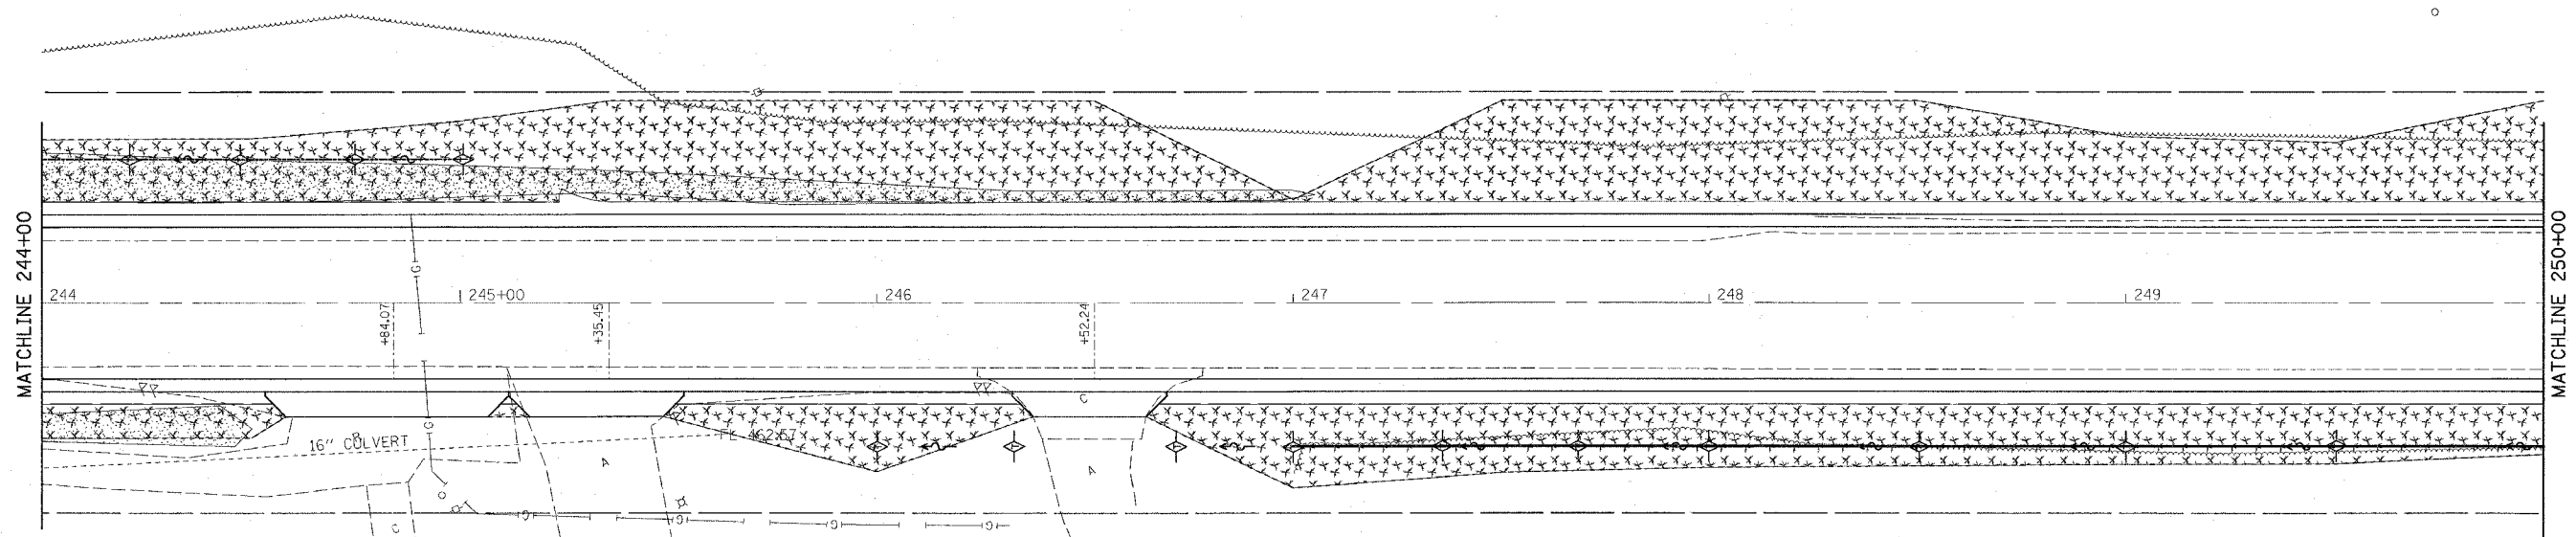

REVISIONS	
NAME	DATE

ILLINOIS DEPARTMENT OF TRANSPORTATION
EROSION AND SEDIMENT CONTROL PLAN
 FAP ROUTE 789
 SECTION 125-R
 MADISON COUNTY

SCALE: VERT. 1" = 10'
 HORIZ. 1" = 20'

DATE: _____ DRAWN BY: _____
 CHECKED BY: _____