

IDOT FEDERAL-AID DESIGN ENGINEER: JESSICA MILLER (847)705-4487  
 PLANS PREPARED BY: VILLAGE OF HOFFMAN ESTATES (847)882-9100

FOR UNDERGROUND UTILITY  
 LOCATIONS CALL 48 HOURS  
 BEFORE YOU DIG  
 (EXCLUDING SATURDAY,  
 SUNDAY AND HOLIDAYS)  
 J.U.L.I.E.  
 1-800-892-0123  
 HOFFMAN ESTATES  
 PUBLIC WORKS DEPT.  
 (847)490-6800



STATE OF ILLINOIS  
 DEPARTMENT OF TRANSPORTATION  
 DIVISION OF HIGHWAYS

PLANS FOR PROPOSED  
 FEDERAL AID PROJECT

FAP ROUTE 339 ILL RTE 62 (ALGONQUIN ROAD)

WINSTON DRIVE TO ELA ROAD  
 SIDEWALK IMPROVEMENTS

PROJECT NO. CMF-0339(023)

SECTION NO. 02-00073-00-SW


JOB NO. C-91-152-06

VILLAGE OF HOFFMAN ESTATES

COOK COUNTY

PALATINE TOWNSHIP 42, RANGE 10

FAP ROUTE	SECTION	COUNTY	TOTAL SHEETS	SHEET NO.
339	02-00073-00-SW	COOK	20	1
PROJECT NO. CMF-0339(023)				
CONTRACT NO. 83836				

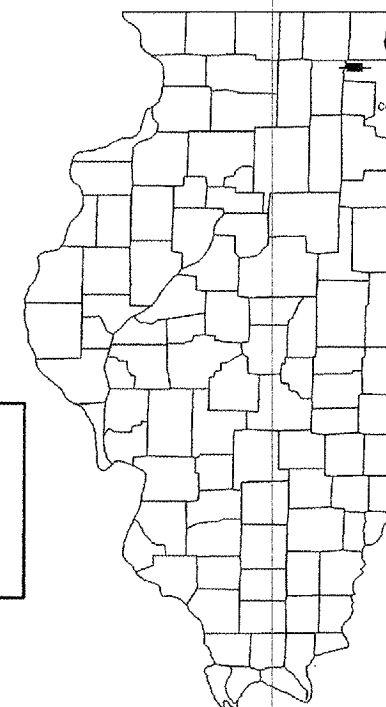


ALGONQUIN ROAD  
 ADT = 28,700  
 SPEED LIMIT: 45 MPH

INDEX OF SHEETS


- 1 TITLE SHEET
- 2 SUMMARY OF QUANTITIES
- 3 DETAIL SHEET
- 4-8 PLAN AND PROFILE
- 9 STRIPING PLAN
- 10 TRAFFIC SIGNALS
- 11 CABLE PLAN
- 12-16 CROSS SECTIONS
- 17-20 TRAFFIC SIGNAL DESIGN DETAILS

ILLINOIS DEPARTMENT OF TRANSPORTATION STANDARD DRAWINGS

- 000001-04 STANDARD SYMBOLS, ABBREVIATIONS AND PATTERNS
- 424001-04 CURB RAMPS FOR SIDEWALKS
- 606001-02 CONCRETE CURB AND COMBINATION CONCRETE CURB & GUTTER
- 701006-02 OFF-ROAD OPERATIONS, 2L, 2W, 15' TO 24" FROM PAVEMENT EDGE
- 701011-01 OFF-ROAD MOVING OPERATIONS, 2L, 2W, DAY ONLY
- 701101-01 OFF-ROAD OPERATIONS, MULTILANE, 15' TO 24" FROM PAVEMENT EDGE
- 701301-02 LANE CLOSURE, 2L, 2W, SHORT TIME OPERATIONS
- 701606-04 URBAN LANE CLOSURE, MULTILANE, 2W WITH MOUNTABLE MEDIAN
- 701701-04 URBAN LANE CLOSURE, MULTILANE INTERSECTION
- 702001-06 TRAFFIC CONTROL DEVICES
- 814001 CONCRETE HANDHOLES
- 880006 TRAFFIC SIGNAL MOUNTING DETAILS

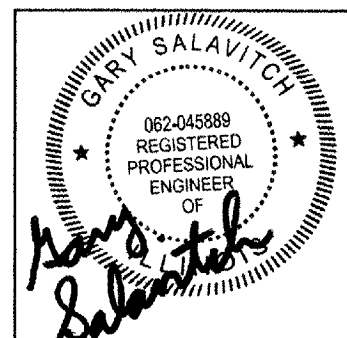

GARY SALAVITCH  
 LIC. NO. 062 - 045889  
 LIC. EXP. 11-30-06

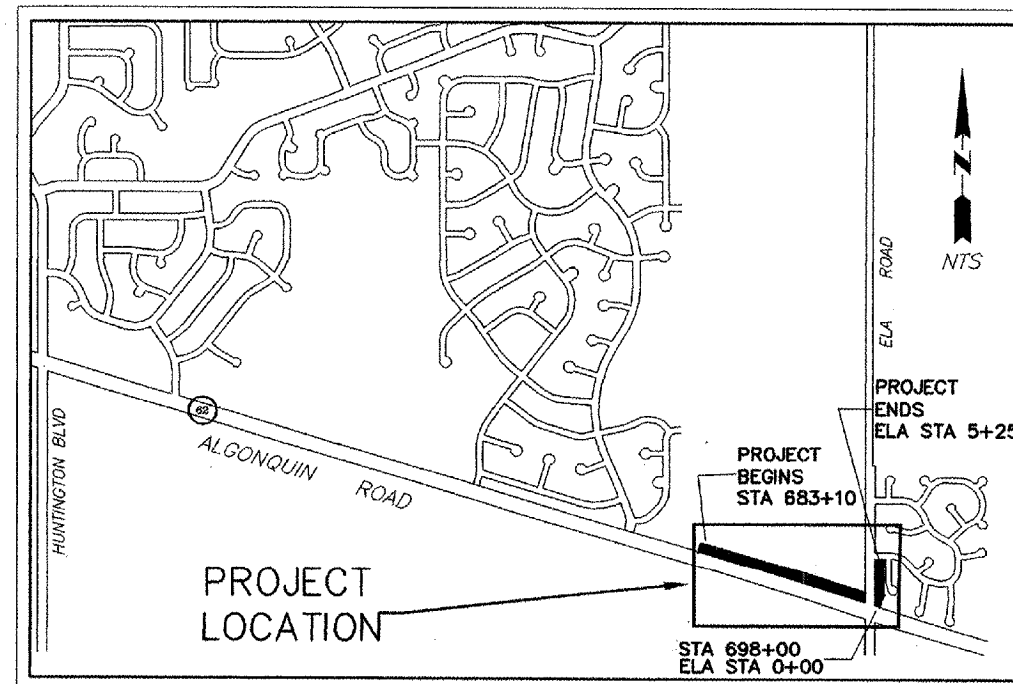

PALATINE TOWNSHIP 42, RANGE 10

SCALE: NTS

LOCATION MAP

GROSS LENGTH = 2,040 LIN. FT. (0.386 MILES)

NET LENGTH = 1,880 LIN. FT. (0.356 MILE)

LOCATION OF SECTION INDICATED THIS: →

APPROVED February 20, 2006  
*Gary Salavitch*  
 VILLAGE OF HOFFMAN ESTATES  
 PASSED FEBRUARY 24 2006  
*[Signature]*  
 BUREAU CHIEF OF LOCAL ROADS  
 AND STREETS  
 APPROVED Feb. 24 2006  
*Diane M. O'Keefe*  
 DEPUTY DIRECTOR OF HIGHWAYS, REGION ENGINEER  
 STATE OF ILLINOIS  
 DEPARTMENT OF TRANSPORTATION

CONTRACT NO. 83836