


USGS DATUM  
5TH GA(1929)

F.A. RTE.	SECTION	COUNTY	TOTAL SHEETS	SHEET NO.
595	1 - 1	ROCK ISLAND	239	66
STA 85+00	TO STA 91+00			
FED. RD DIST. NO.	ILLINOIS FED. AID PROJECT			
CONTRACT # 84986				

PLAN	DATE
BY	
REVISIONS	
NO.	
DATE	
BY	
REVISIONS	
NO.	
DATE	
BY	

PROFILE	DATE
BY	
REVISIONS	
NO.	
DATE	
BY	
REVISIONS	
NO.	
DATE	
BY	

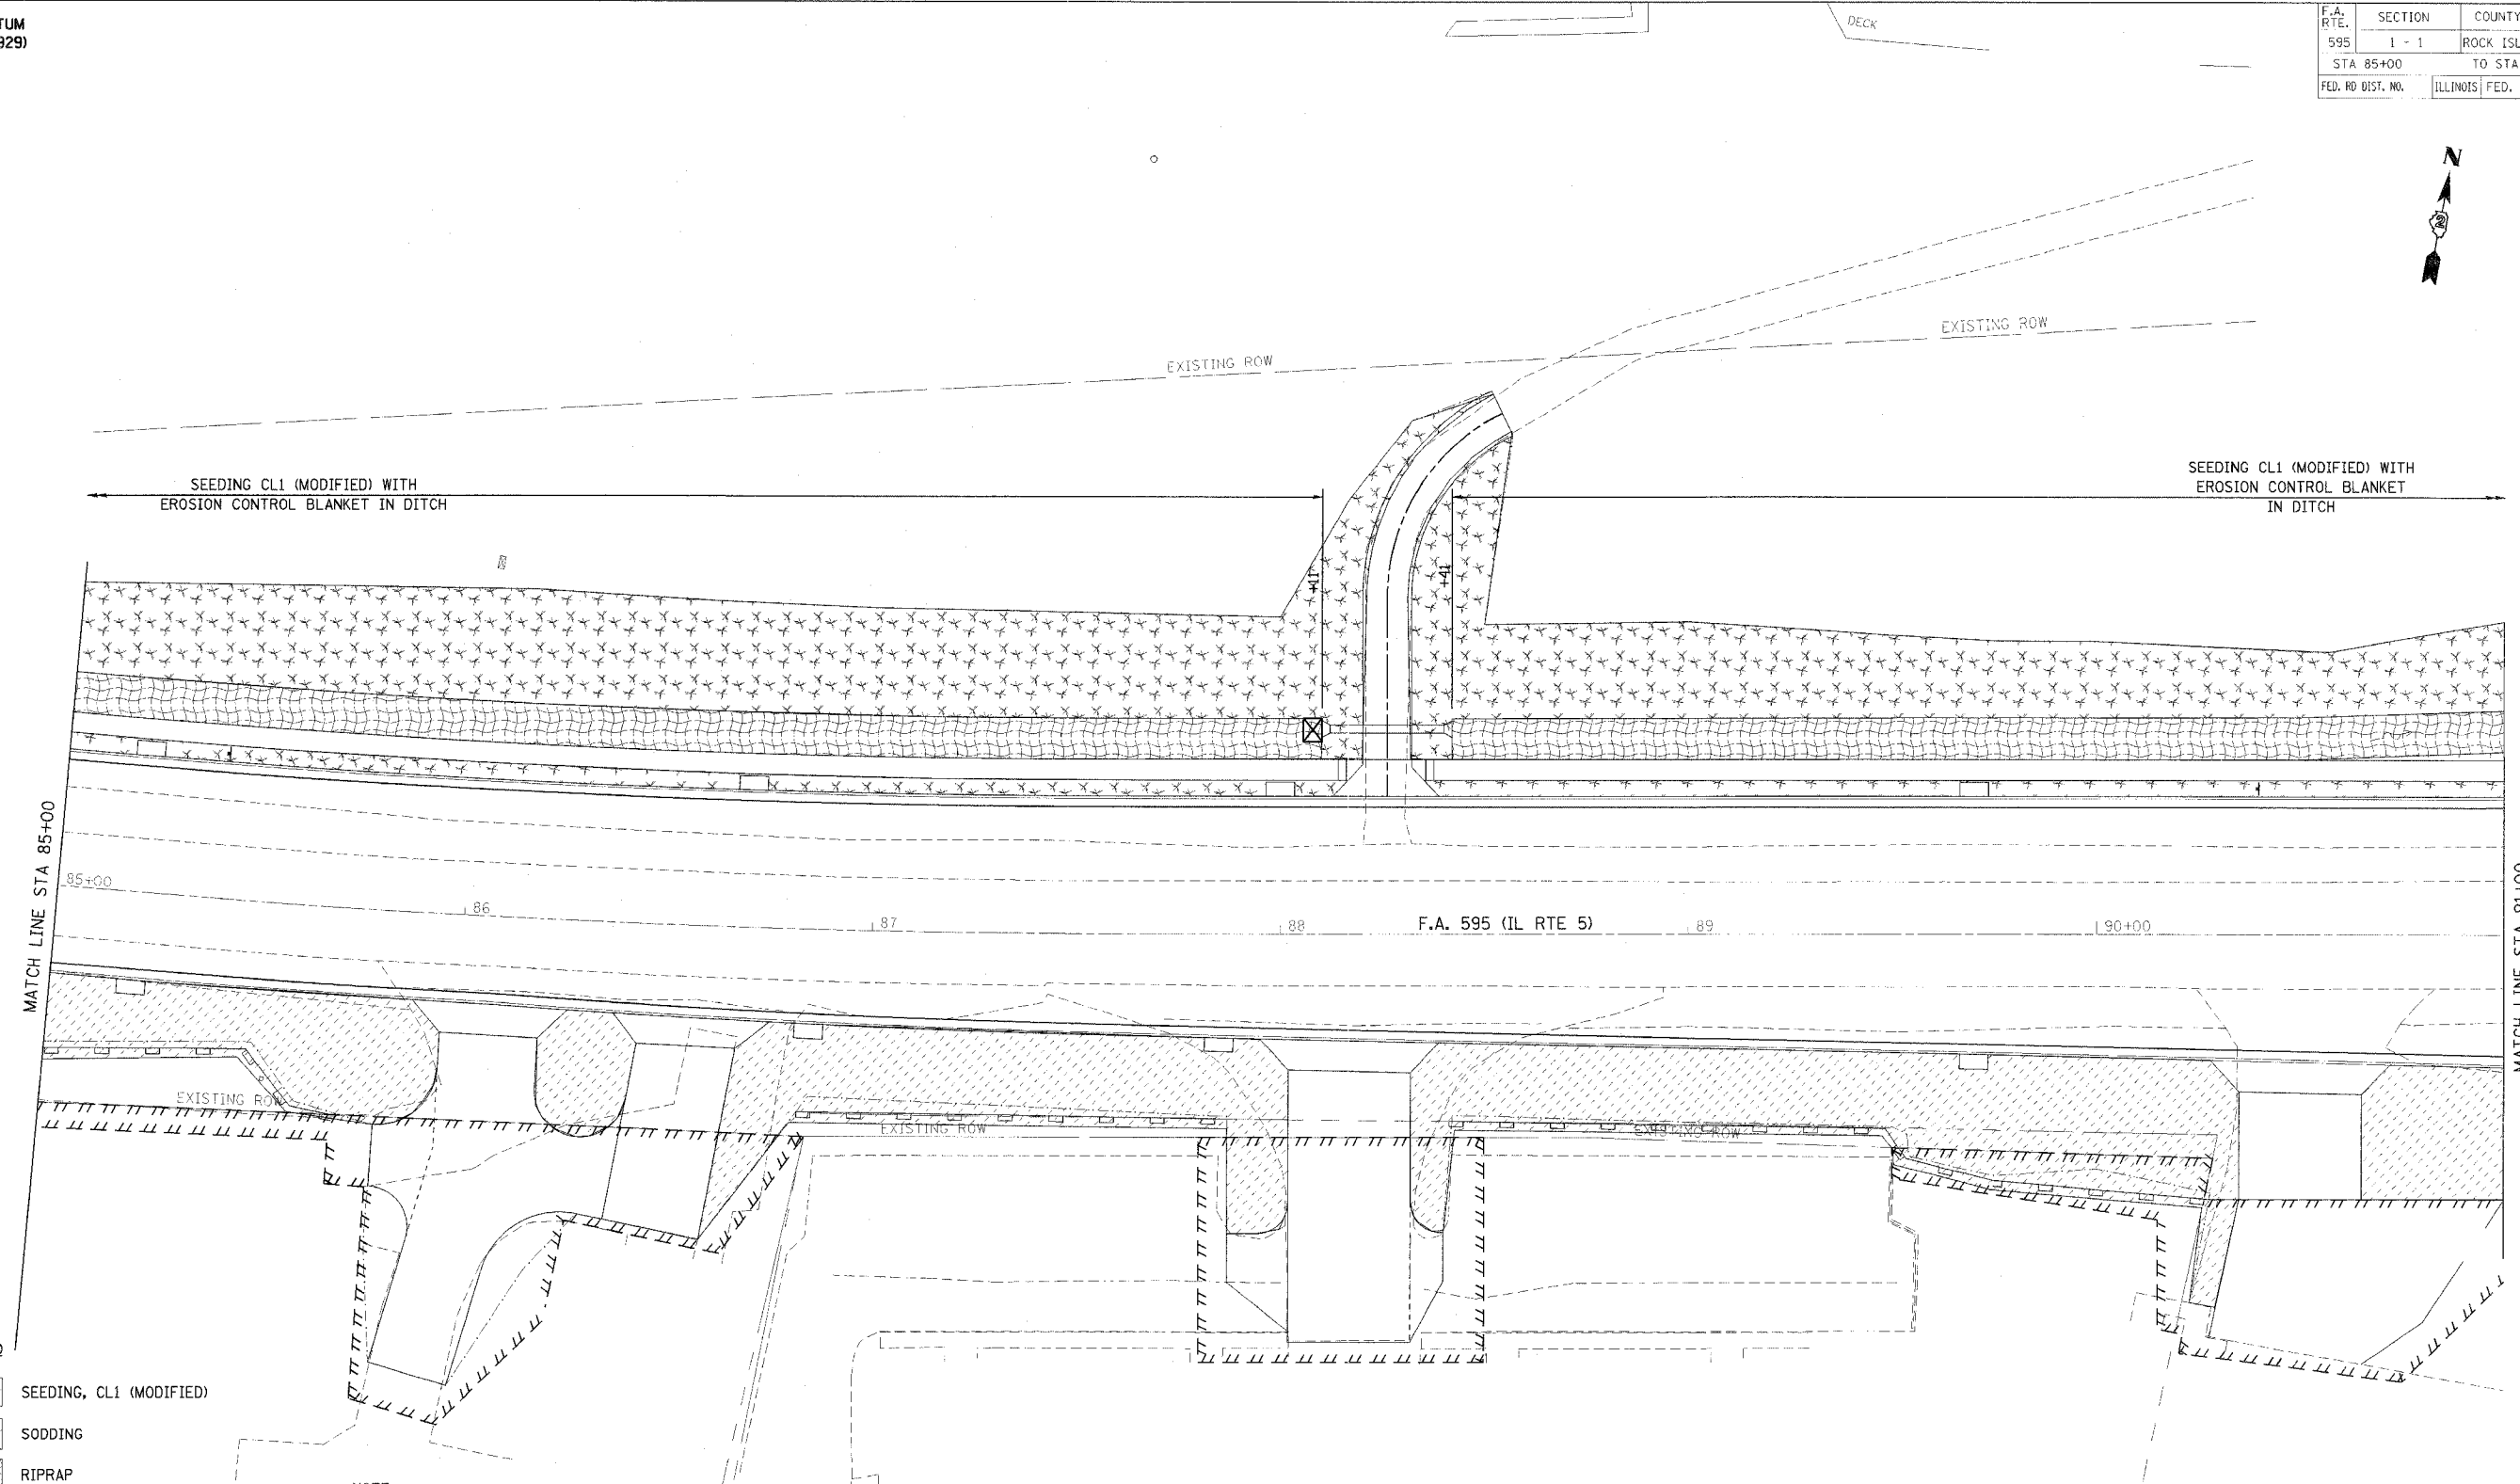


LEGEND

- SEEDING, CL1 (MODIFIED)
- SODDING
- RIPRAP
- EROSION CONTROL BLANKET
- HEAVY DUTY EROSION CONTROL BLANKET
- INLET AND PIPE PROTECTION
- PERIMETER EROSION BARRIER
- TEMPORARY DITCH CHECKS (SEE SCHEDULE FOR SPACING)

NOTE:

1. MULCHING FOR SEEDER AREAS SHALL BE METHOD 2, PROCEDURE 3 UNLESS NOTED OTHERWISE.
2. INLET AND PIPE PROTECTION IS REQUIRED FOR ALL INLETS (MEDIAN, SPECIAL, SPECIAL NO. 5 AND TYPE A SPECIAL) AND THIS ITEM IS INCLUDED UNDER CONTRACT UNIT PRICE EACH FOR INLET AND PIPE PROTECTION.

 

REVISIONS	
NAME	DATE

ILLINOIS PROFESSIONAL  
DESIGN FIRM NO. 184-001533

Stanley Consultants Inc.  
850 West Higgins Road, Suite 730, Chicago, Illinois 6063-2801  
www.stanleygrp.com

ILLINOIS DEPARTMENT OF TRANSPORTATION

**EROSION CONTROL  
F.A. 595 (IL RTE 5)**

SCALE: VERT. \_\_\_\_\_  
HORIZ. \_\_\_\_\_

DATE \_\_\_\_\_

DRAWN BY \_\_\_\_\_  
CHECKED BY \_\_\_\_\_