


USGS DATUM  
5TH GA(1929)

F.A. RTE.	SECTION	COUNTY	TOTAL SHEETS	SHEET NO.
595	1 - 1	ROCK ISLAND	239	70
STA 109+00		TO STA 115+00		
FED. RD DIST. NO.	ILLINOIS FED. AID PROJECT		CONTRACT # 84986	

DATE	BY


DATE	BY

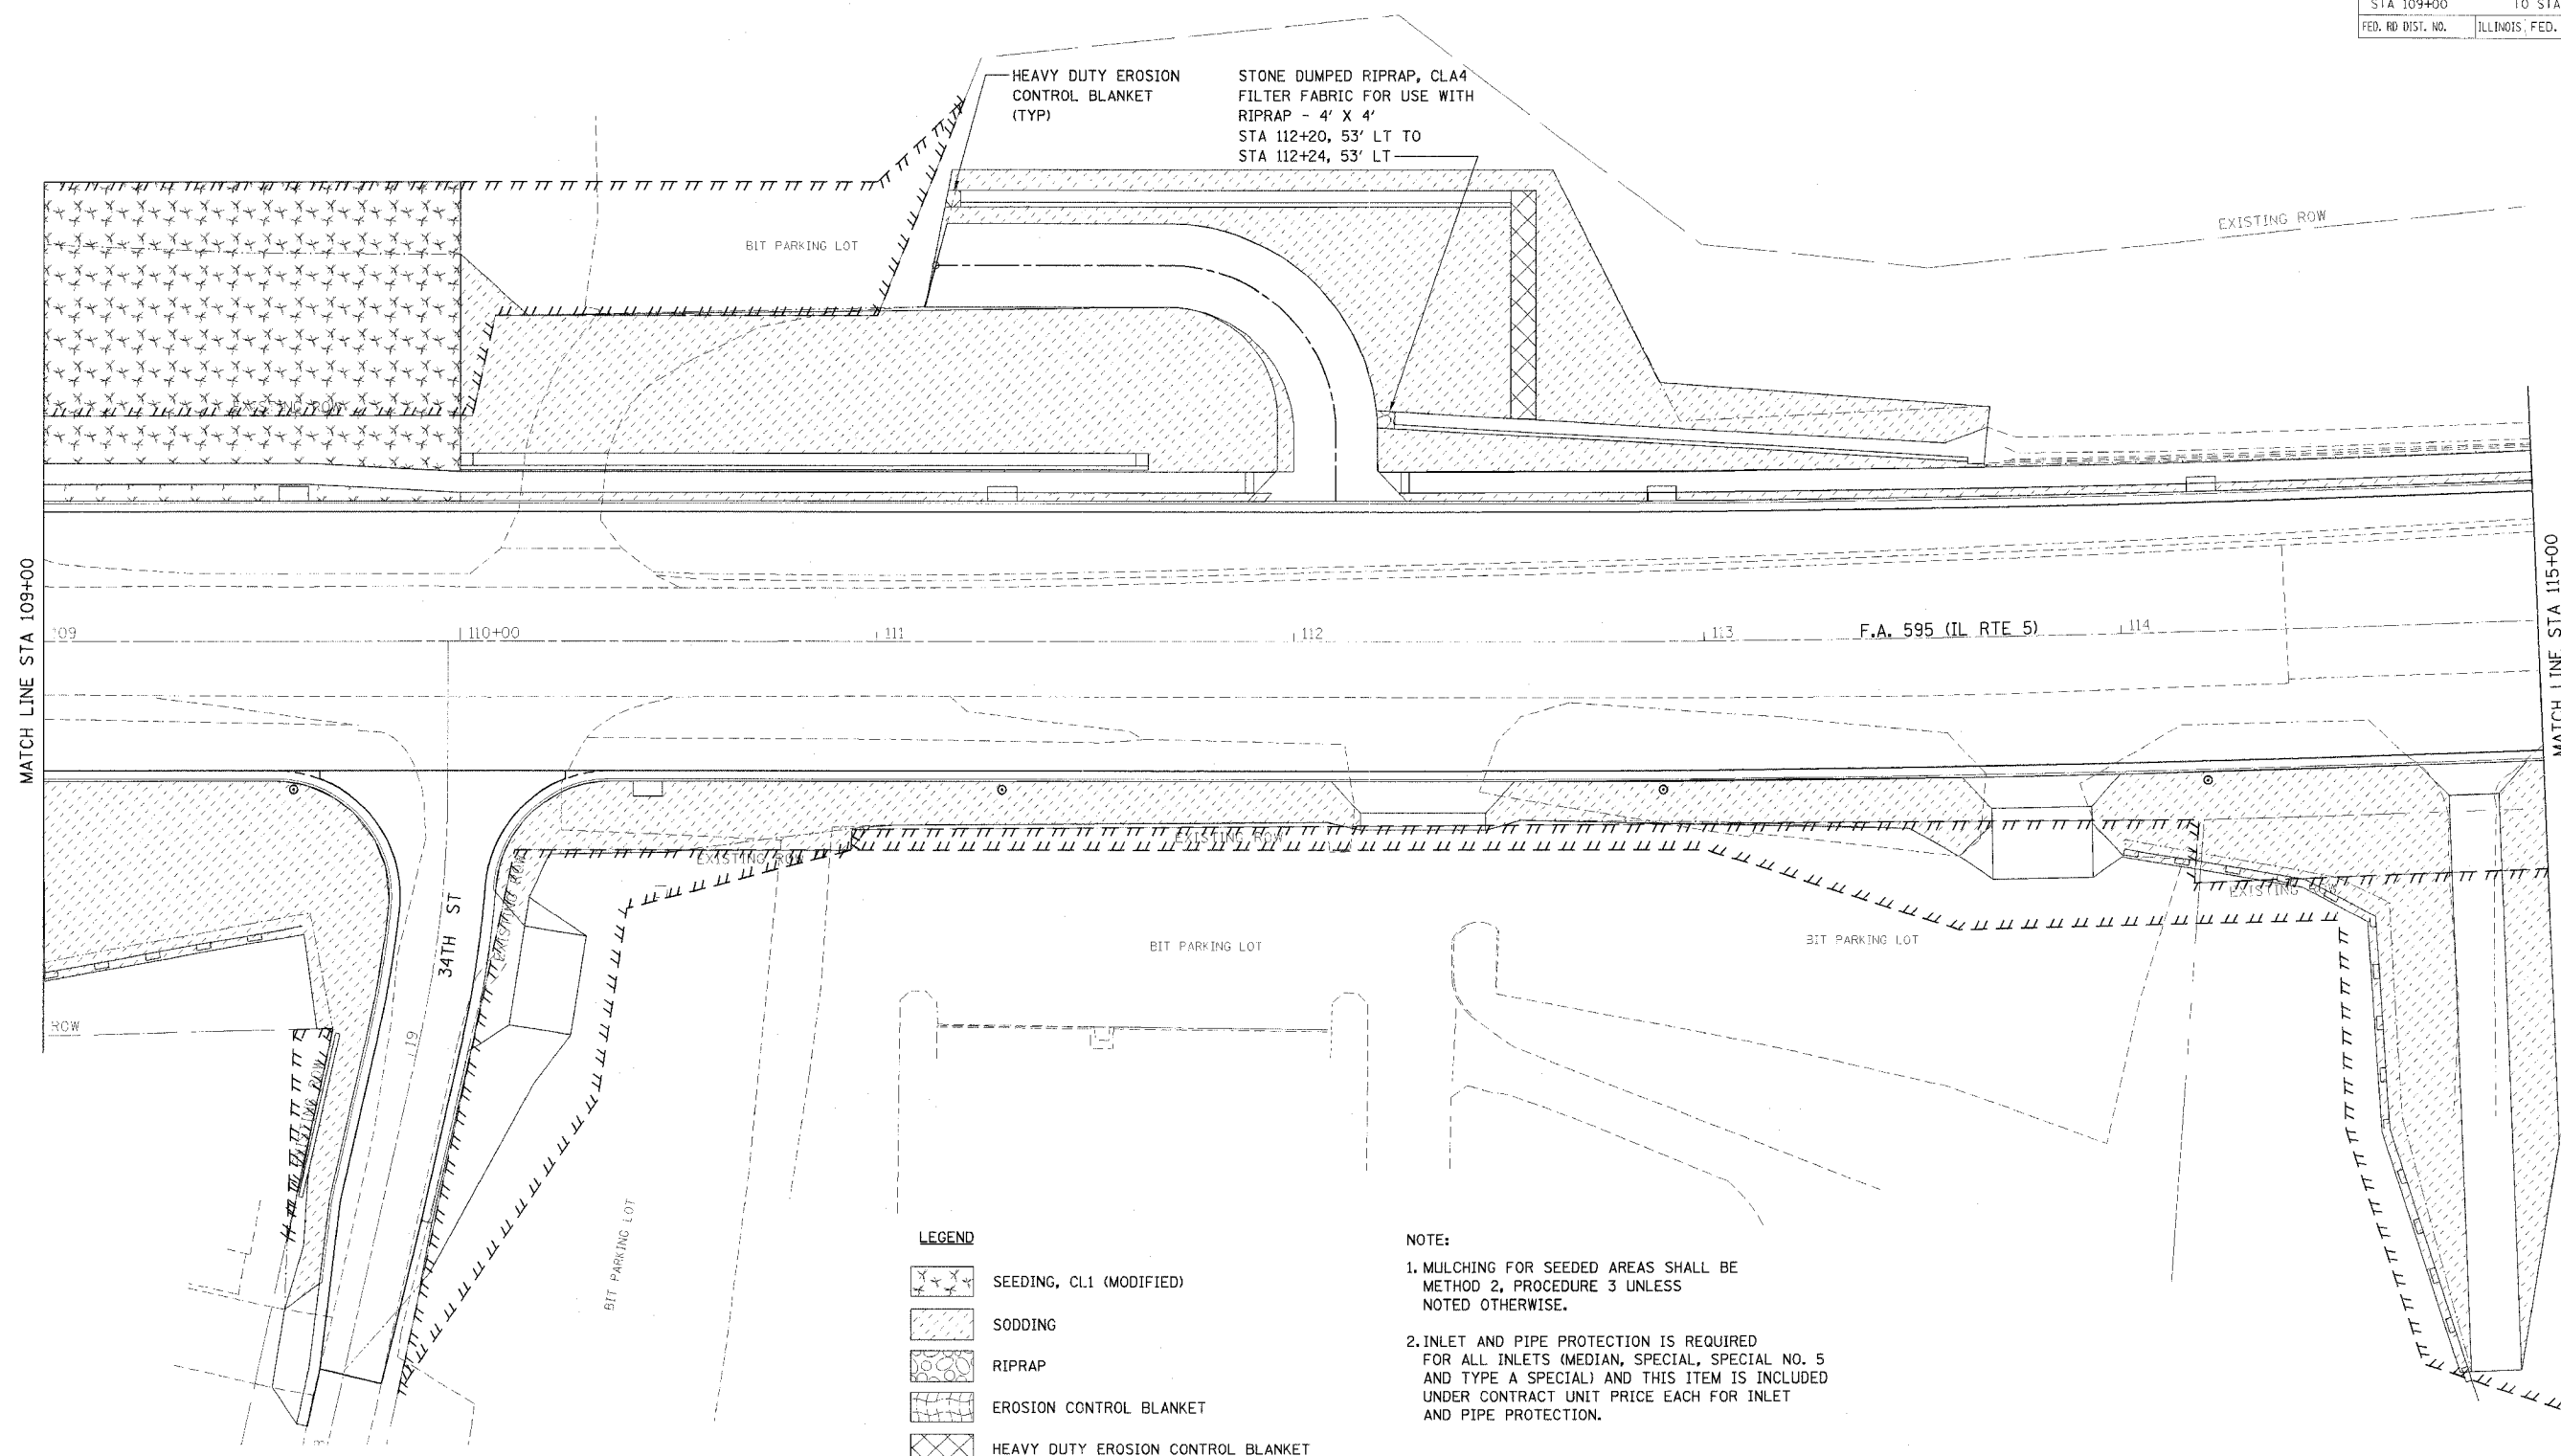

- LEGEND**
- SEEDING, CL1 (MODIFIED)
  - SODDING
  - RIPRAP
  - EROSION CONTROL BLANKET
  - HEAVY DUTY EROSION CONTROL BLANKET
  - INLET AND PIPE PROTECTION
  - PERIMETER EROSION BARRIER
  - TEMPORARY DITCH CHECKS (SEE SCHEDULE FOR SPACING)

**NOTE:**

- MULCHING FOR SEEDED AREAS SHALL BE METHOD 2, PROCEDURE 3 UNLESS NOTED OTHERWISE.
- INLET AND PIPE PROTECTION IS REQUIRED FOR ALL INLETS (MEDIAN, SPECIAL, SPECIAL NO. 5 AND TYPE A SPECIAL) AND THIS ITEM IS INCLUDED UNDER CONTRACT UNIT PRICE EACH FOR INLET AND PIPE PROTECTION.

 

<p>ILLINOIS PROFESSIONAL DESIGN FIRM NO. 184-001533</p> <p>550 West Higgins Road, Suite 130, Chicago, Illinois 60631-2801 www.stanleygroup.com</p>	<table border="1"> <thead> <tr> <th colspan="2">REVISIONS</th> </tr> <tr> <th>NAME</th> <th>DATE</th> </tr> </thead> <tbody> <tr><td> </td><td> </td></tr> <tr><td> </td><td> </td></tr> <tr><td> </td><td> </td></tr> <tr><td> </td><td> </td></tr> <tr><td> </td><td> </td></tr> <tr><td> </td><td> </td></tr> </tbody> </table>	REVISIONS		NAME	DATE													<p>ILLINOIS DEPARTMENT OF TRANSPORTATION</p> <p><b>EROSION CONTROL</b> <b>F.A. 595 (IL RTE 5)</b></p> <p>SCALE: VERT. _____ HORIZ. _____</p> <p>DATE _____</p> <p>DRAWN BY _____ CHECKED BY _____</p>
	REVISIONS																	
	NAME	DATE																