


# O'CONOR AVENUE

F.A.U. RTE.	SECTION	COUNTY	TOTAL SHEETS	THIS SHEET
6085	03-00069-00-FP	LASALLE	25	8
ILLINOIS PROJECT		M-5036(91)		
CONTRACT NO. 87276				

MATCHLINE STA. 16+50

MATCHLINE STA. 22+00

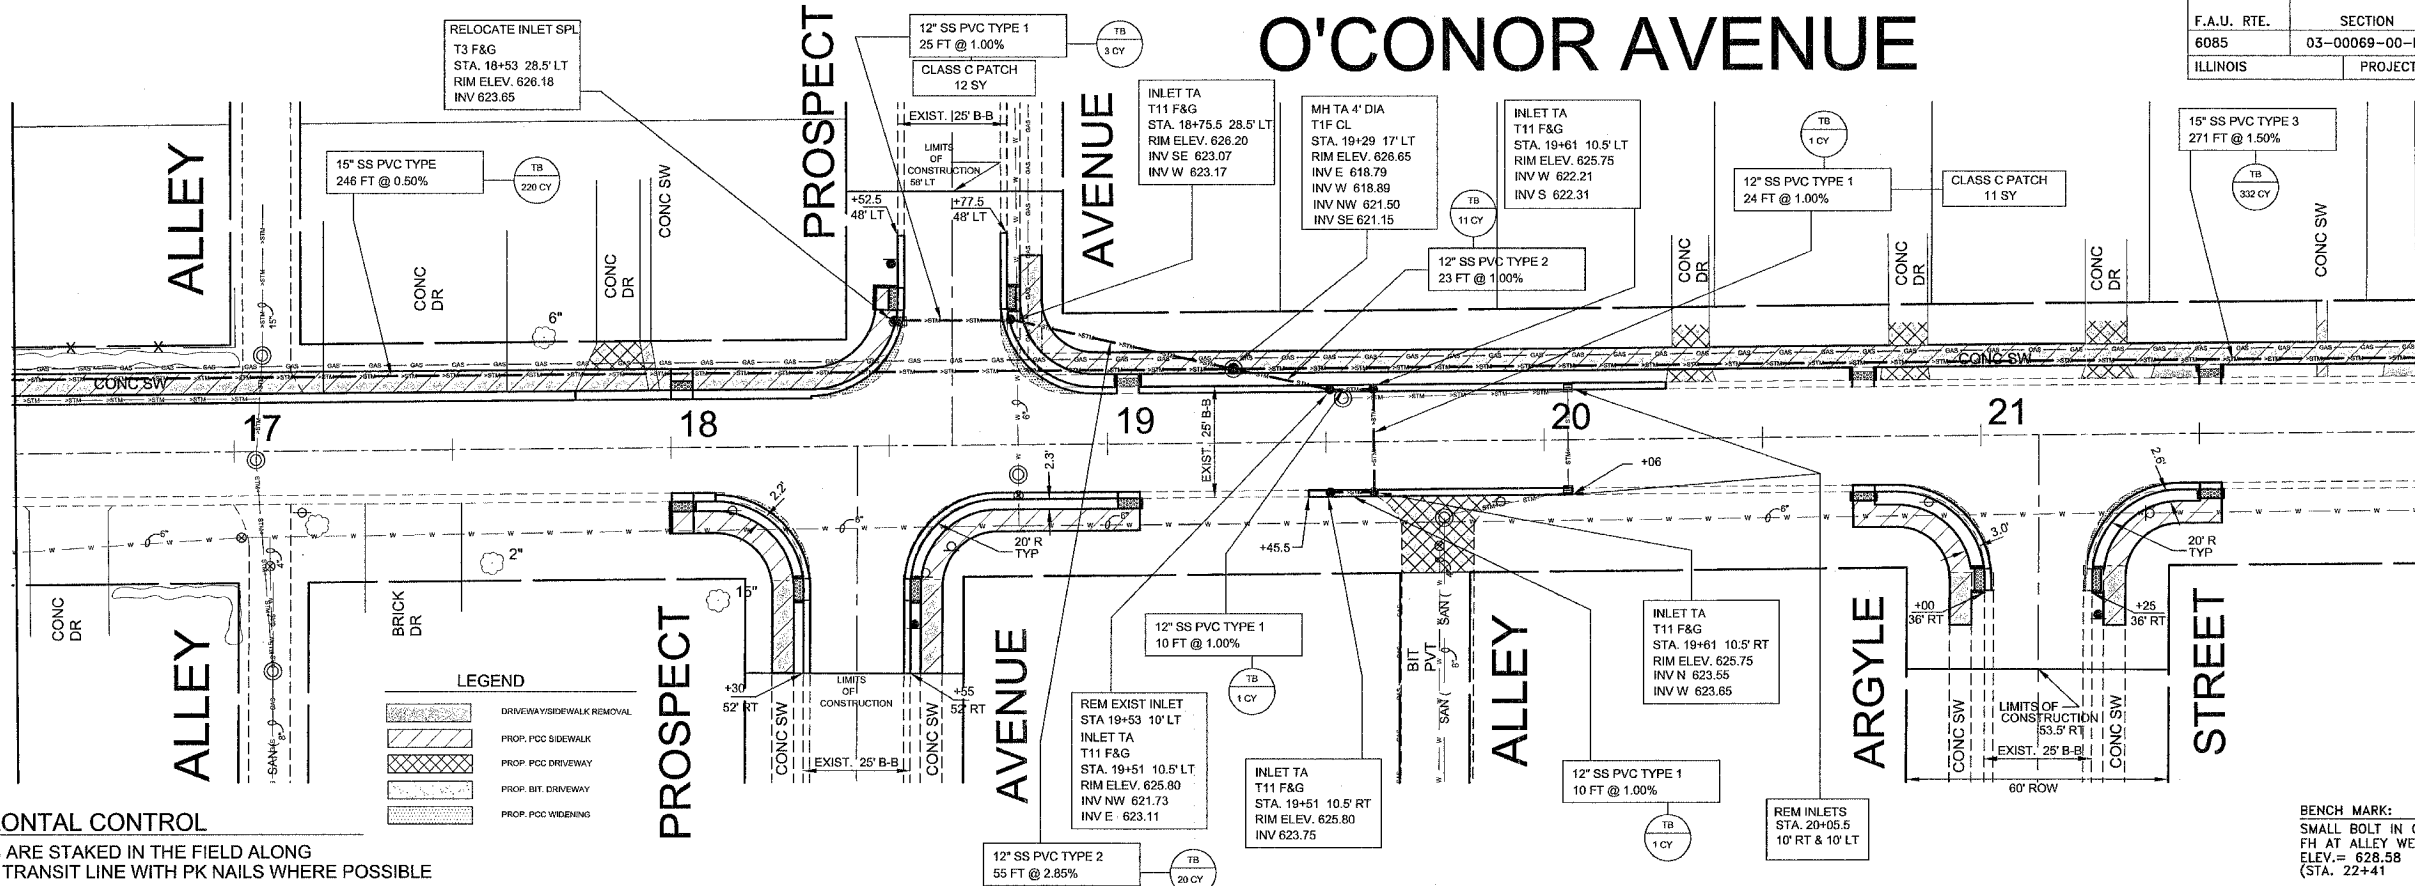


**LEGEND**

	DRIVEWAY/SIDEWALK REMOVAL
	PROP. PCC SIDEWALK
	PROP. PCC DRIVEWAY
	PROP. BIT DRIVEWAY
	PROP. PCC WIDENING

**HORIZONTAL CONTROL**  
ALL STATIONS ARE STAKED IN THE FIELD ALONG THE EXISTING TRANSIT LINE WITH PK NAILS WHERE POSSIBLE

**BENCH MARK:**  
SMALL BOLT IN CENTER TOP OF FH AT ALLEY WEST OF ILLINOIS ELEV.= 628.58 (STA. 22+41 25' RT)

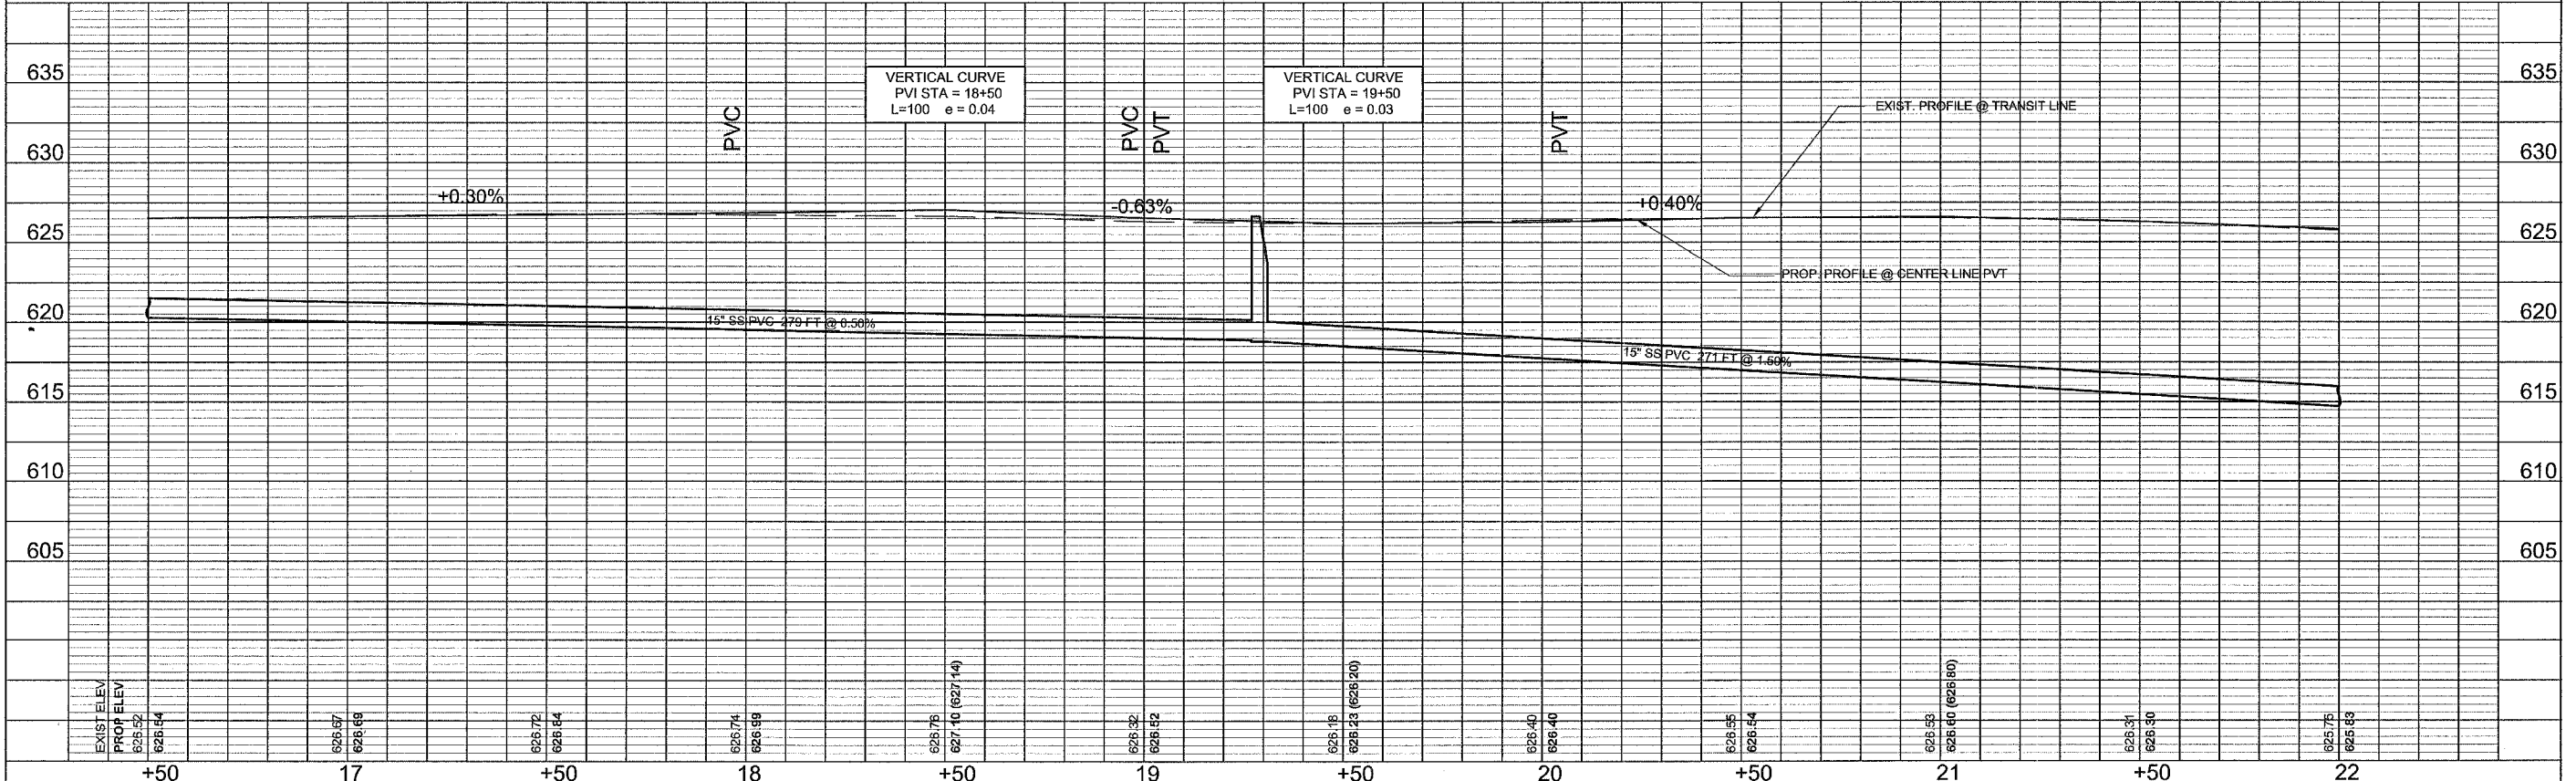

DRAWN BY: PAB CHECKED BY: DEB	CAD: OCONORPG7 DATE: 3/2005	<table border="1"> <tr> <th colspan="2">REVISIONS</th> </tr> <tr> <th>DATE</th> <th>BY</th> </tr> <tr> <td>2/2005</td> <td>PAB</td> </tr> </table>	REVISIONS		DATE	BY	2/2005	PAB	CITY OF LASALLE	CITY OF LA SALLE O'CONOR AVENUE RECONSTRUCTION 03-00069-00-FP	PLAN AND PROFILE O'CONOR AVENUE STA. 16+50 TO STA. 22+00	SCALE: AS NOTED FILE NO.:	SHEET 8 OF 25
REVISIONS													
DATE	BY												
2/2005	PAB												