



**DESCRIPTION OF EXISTING STRUCTURE**

EXISTING STRUCTURE NO. 010-3106  
 SINGLE SPAN WOOD PLANK DECK BRIDGE  
 ON CONCRETE ABUTMENTS  
 23.7' OUT TO OUT DECK, DETACHABLE  
 RAILING ON BEAM  
 TOTAL SPAN LENGTH 16.2'  
 REMOVAL OF EXISTING STRUCTURES 1 EACH

SECTION	COUNTY	TOTAL SHEETS	SHEET NO.
03-00894-00-BR	CHAMPAIGN	12	4
STA.	TO STA.		
F.H.W.A. REG.	ILLINOIS	PROJECT	

DATE	
BY	
CHECKED	
APPROVED	
NOTED	

DATE	
BY	
CHECKED	
APPROVED	
NOTED	

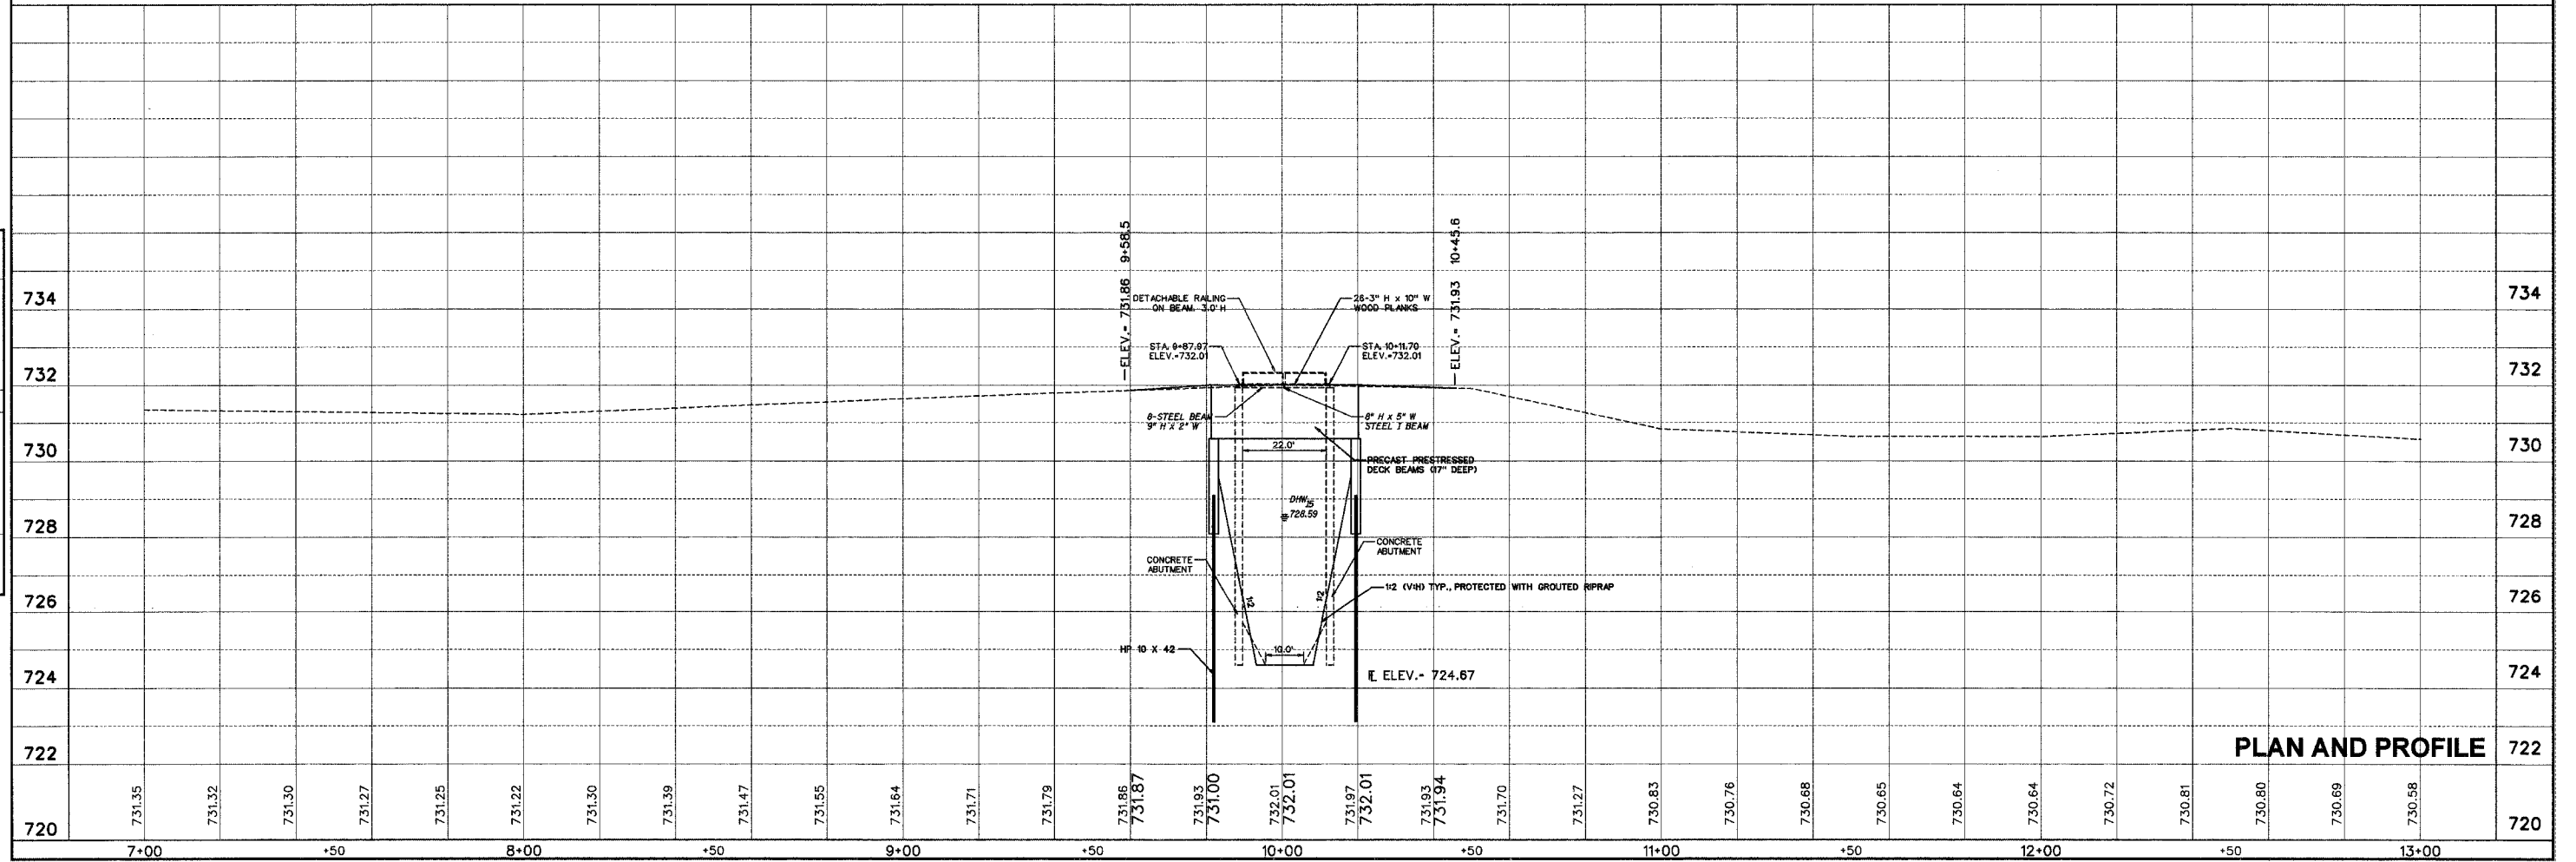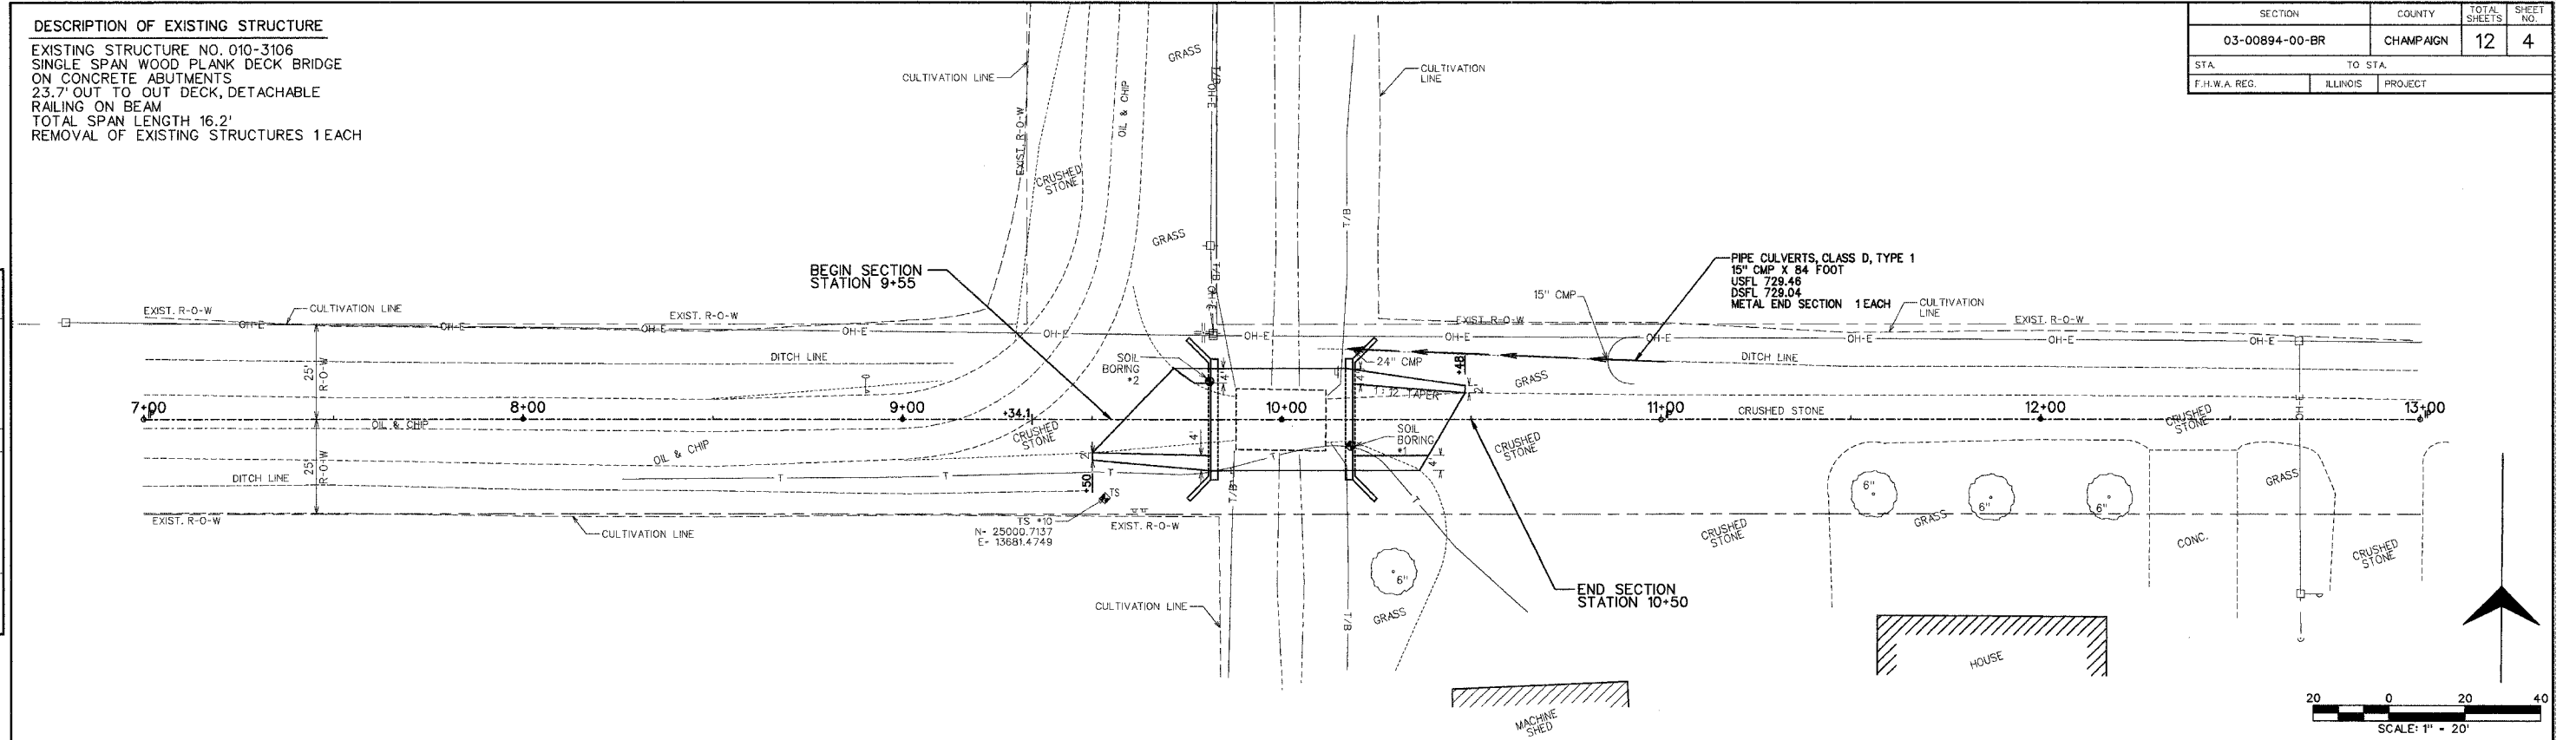

**PLAN AND PROFILE**