
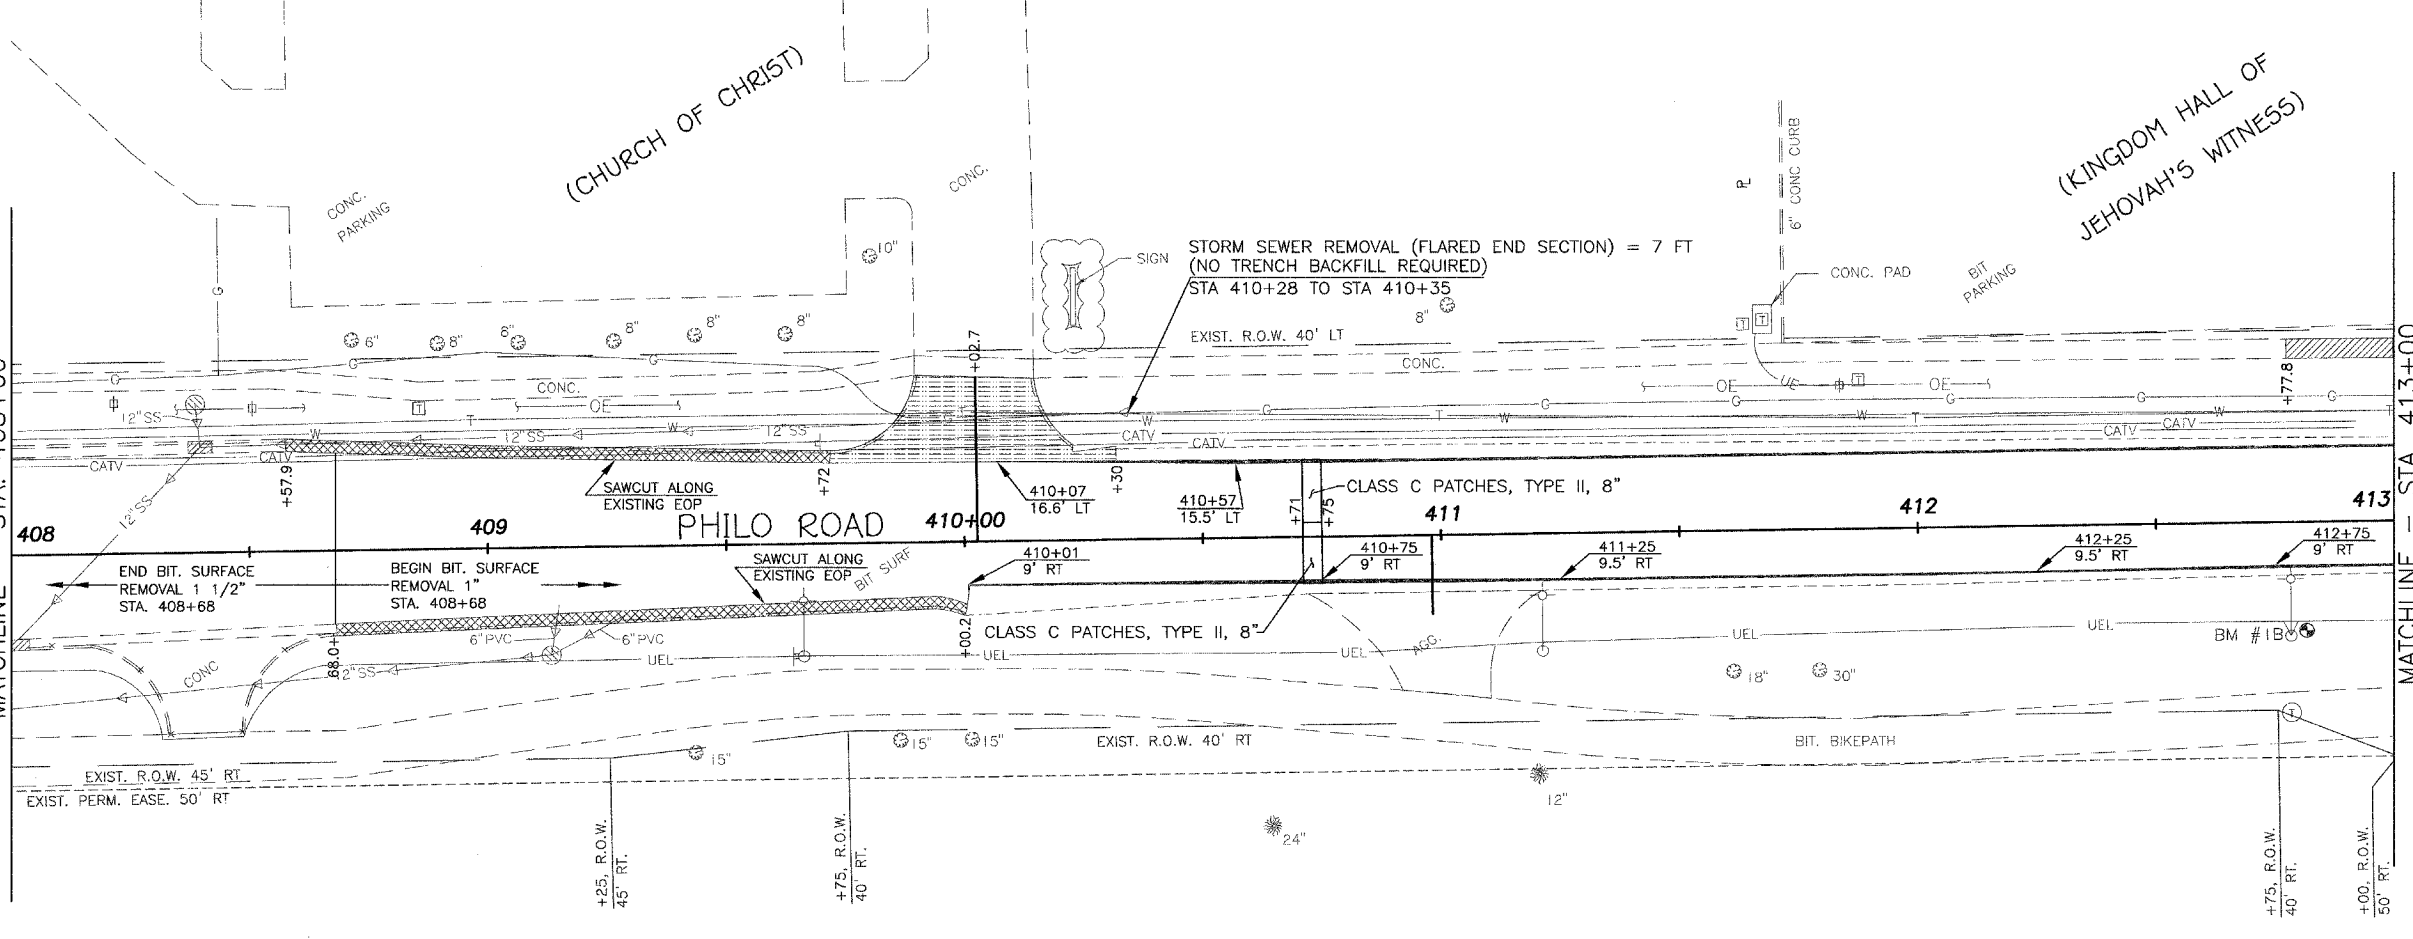
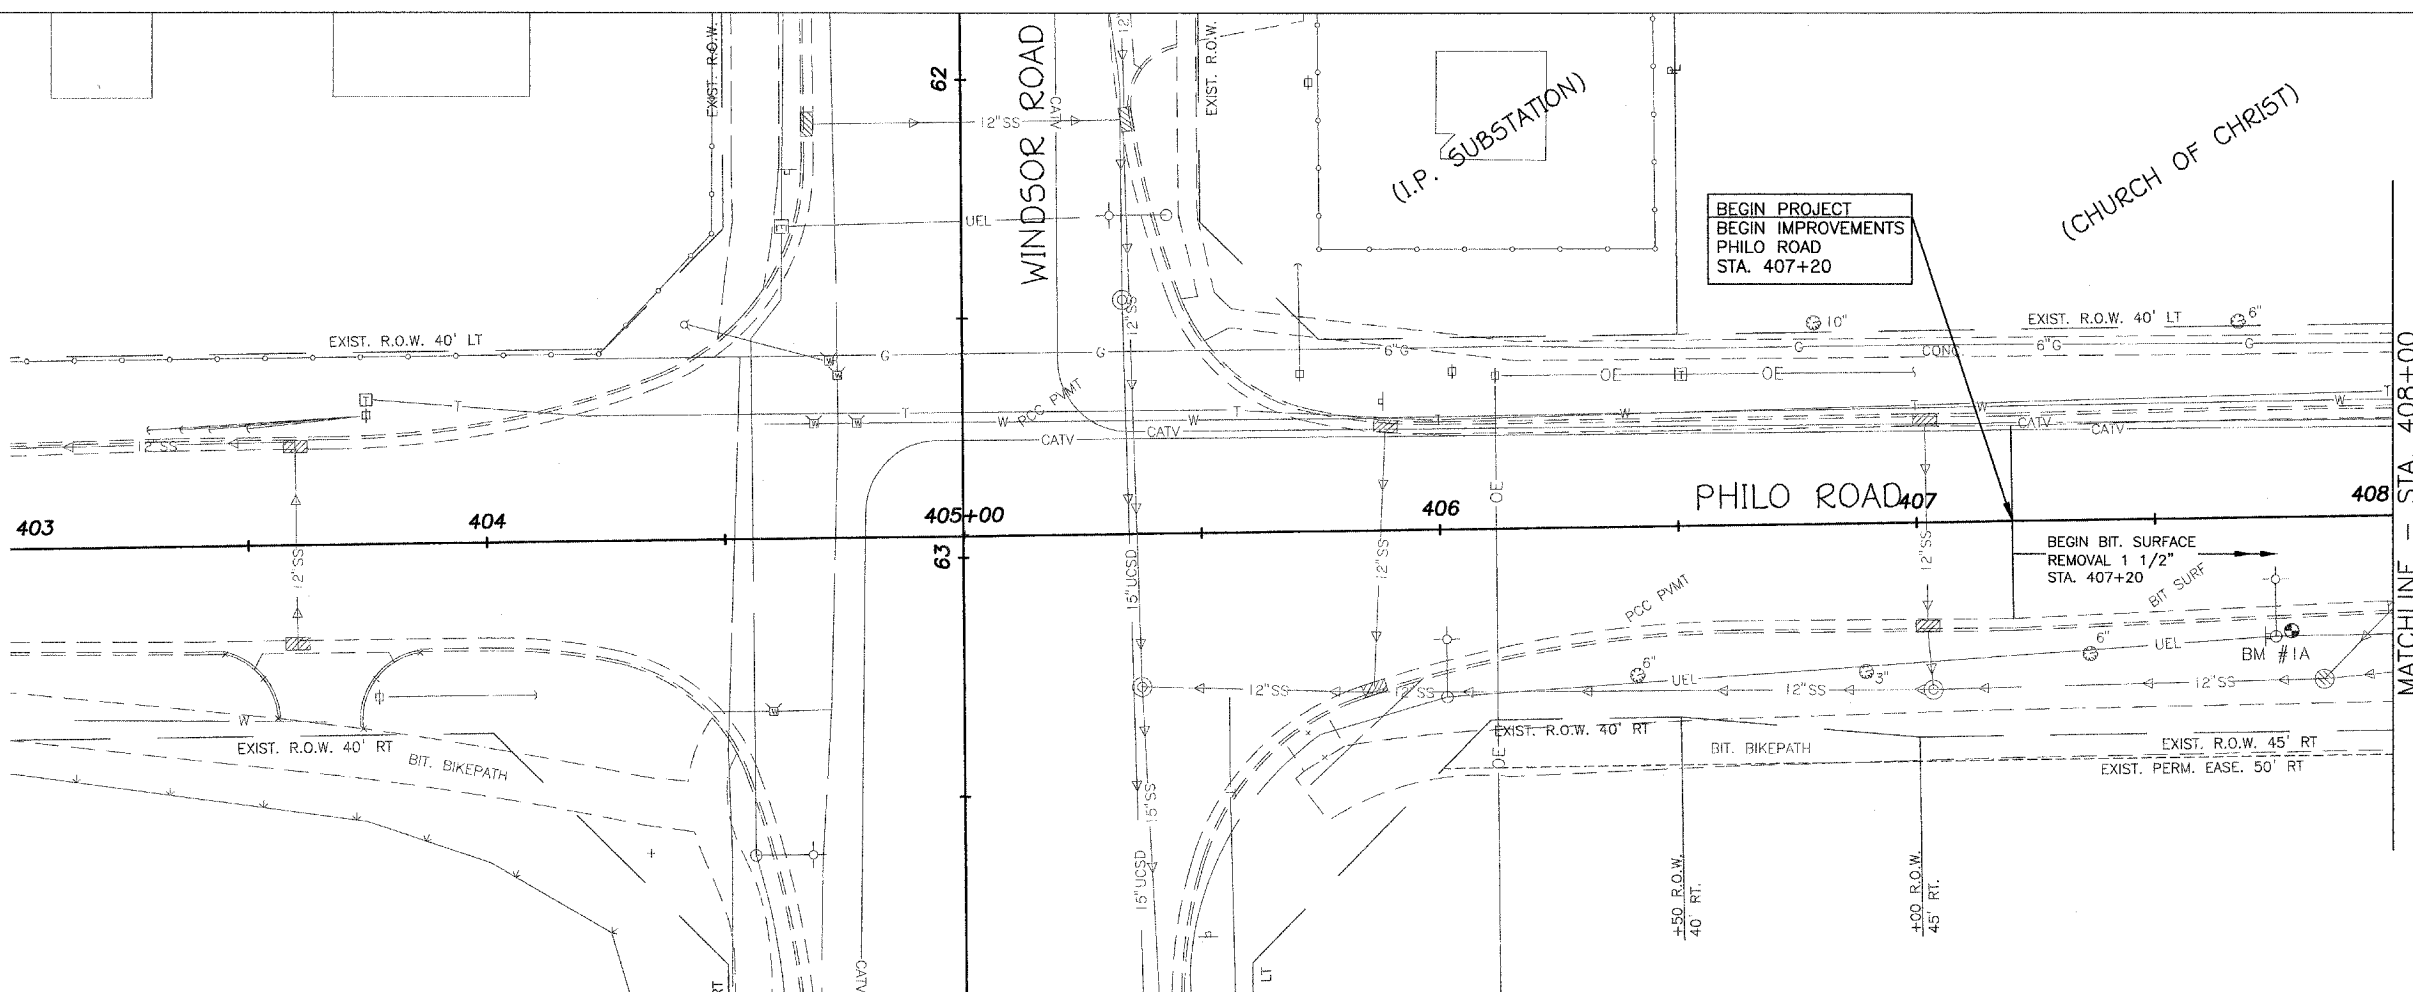


CITY OF URBANA
PUBLIC WORKS
ENGINEERING DIVISION

DRAWN BY: NFR
CHECKED BY: GJJ
DESIGNED BY: CES
CITY SECTION
95-00305-01-PV

Philo Road Improvements
Removal/Relocation Plan
Sta 403+00 to Sta 413+00

SHEET NO.
21
OF
62

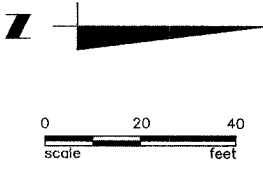

- LEGEND**
- STRUCTURE TO BE REMOVED
 - DRIVEWAY PAVEMENT REMOVAL
 - PAVEMENT REMOVAL
 - SIDEWALK OR BIKEPATH REMOVAL
 - CULVERT REMOVAL
 - CURB REMOVAL
 - PAVEMENT REMOVAL, SPECIAL

ALL VARIOUS SIGNS WHICH INTERFERE WITH CONSTRUCTION OPERATIONS SHALL BE REMOVED AND RELOCATED AS DIRECTED BY THE ENGINEER. SEE SPECIAL PROVISIONS.

SEE PLAN AND PROFILE SHEETS AND DRAINAGE STRUCTURE SCHEDULES FOR STRUCTURE REMOVAL INFORMATION.