



F.A.S. RTE.	SECTION	COUNTY	TOTAL SHEETS	SHEET NO.
567	04-00027-01-PV	MASON	79	30
STA.		TO STA.		
FED. ROAD DIST. NO.		ILLINOIS FED. AID PROJECT		

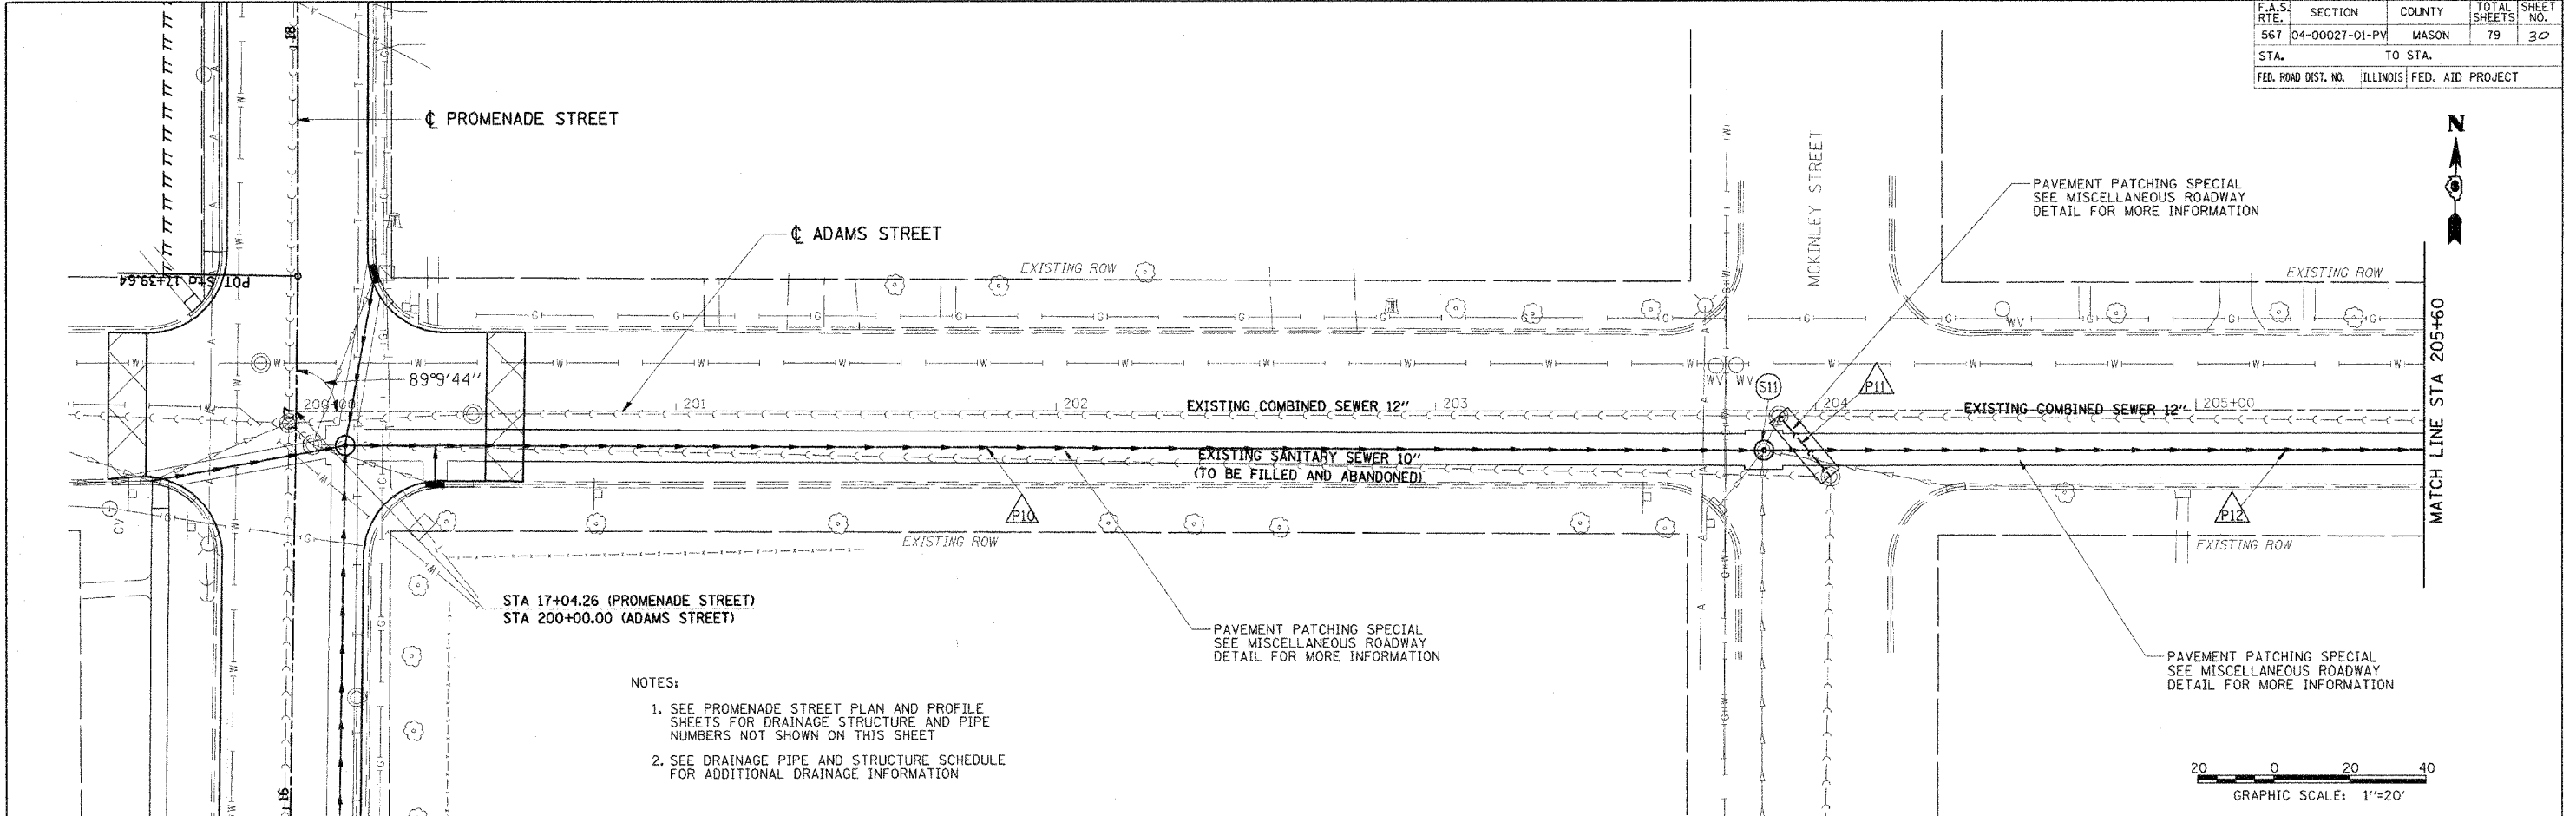



- NOTES:
1. SEE PROMENADE STREET PLAN AND PROFILE SHEETS FOR DRAINAGE STRUCTURE AND PIPE NUMBERS NOT SHOWN ON THIS SHEET
  2. SEE DRAINAGE PIPE AND STRUCTURE SCHEDULE FOR ADDITIONAL DRAINAGE INFORMATION

 

PLAN	DATE
REVISED	
NOTED	
NO.	

PROFILE	DATE
REVISED	
NOTED	
NO.	

LAYOUT	RET	8/04/05
DRAWN	TCJ	1/24/06
REVIEWED	RJC	2/03/06

 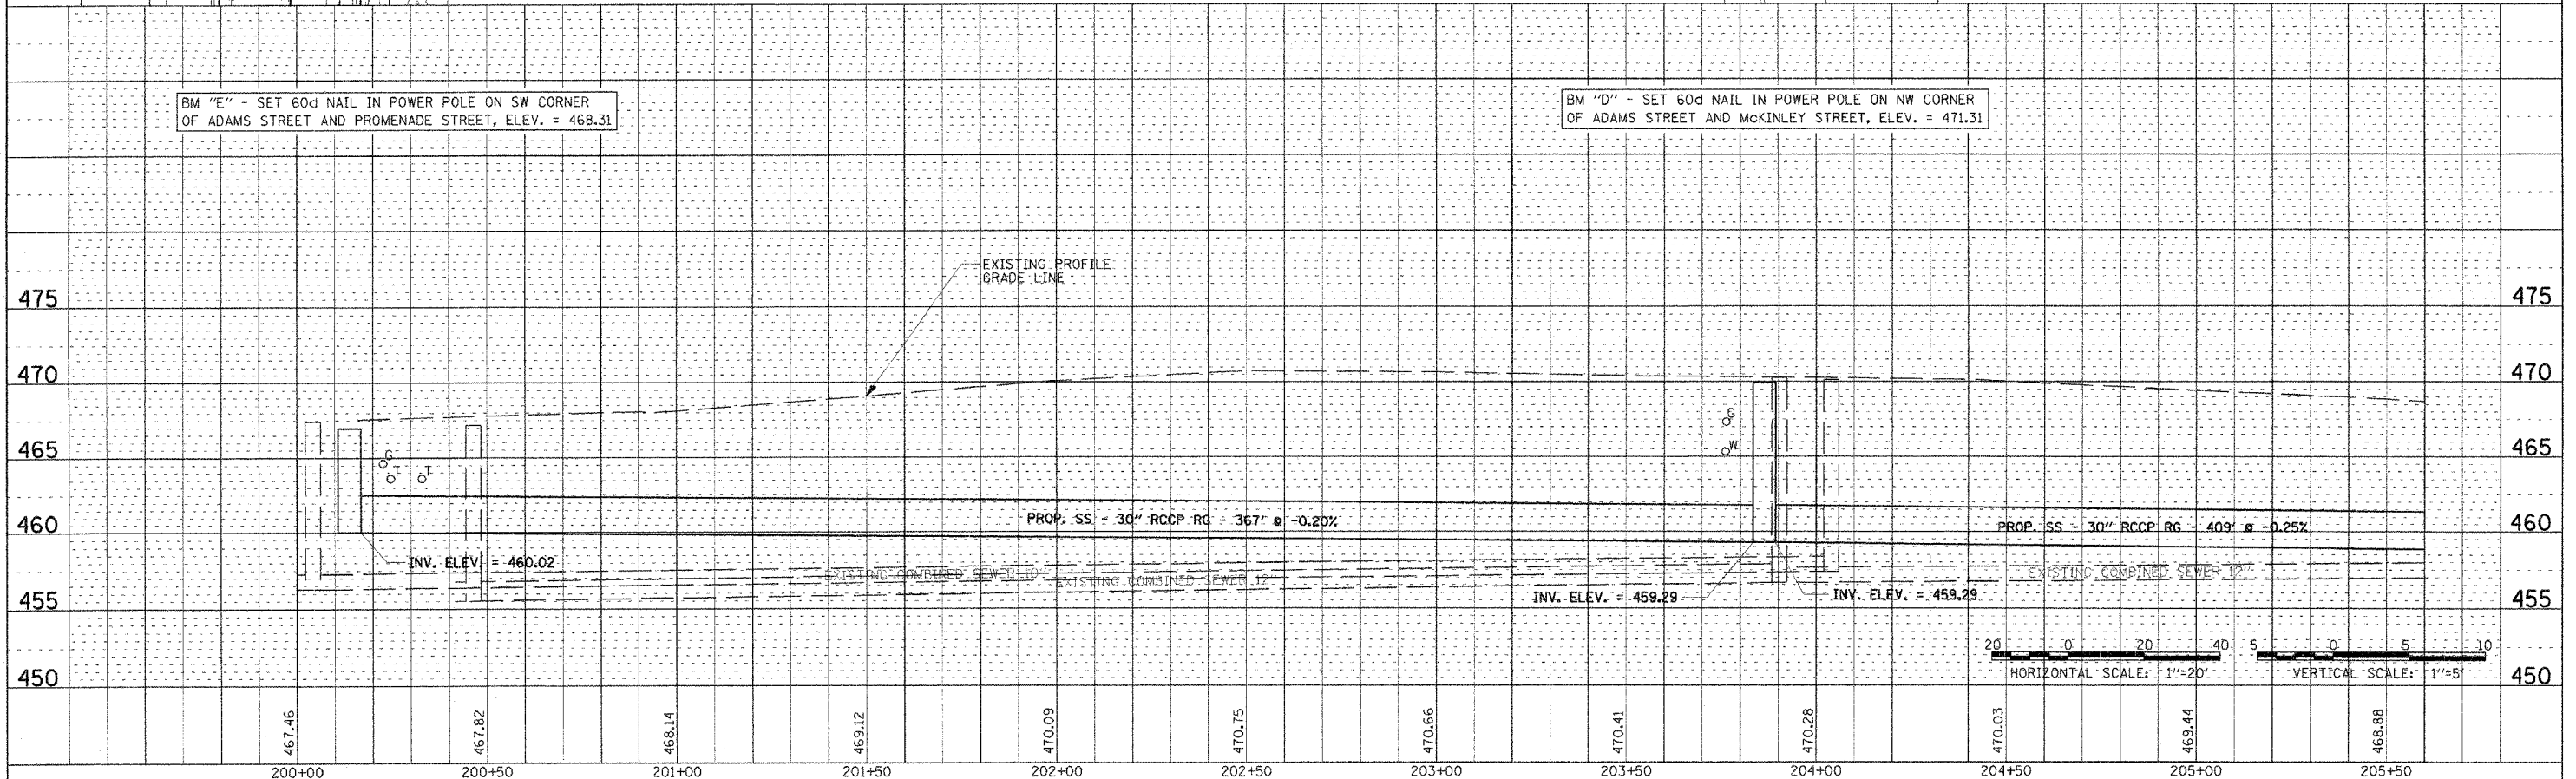

18-BA-02-AM  
8/21/05  
8/11/05