
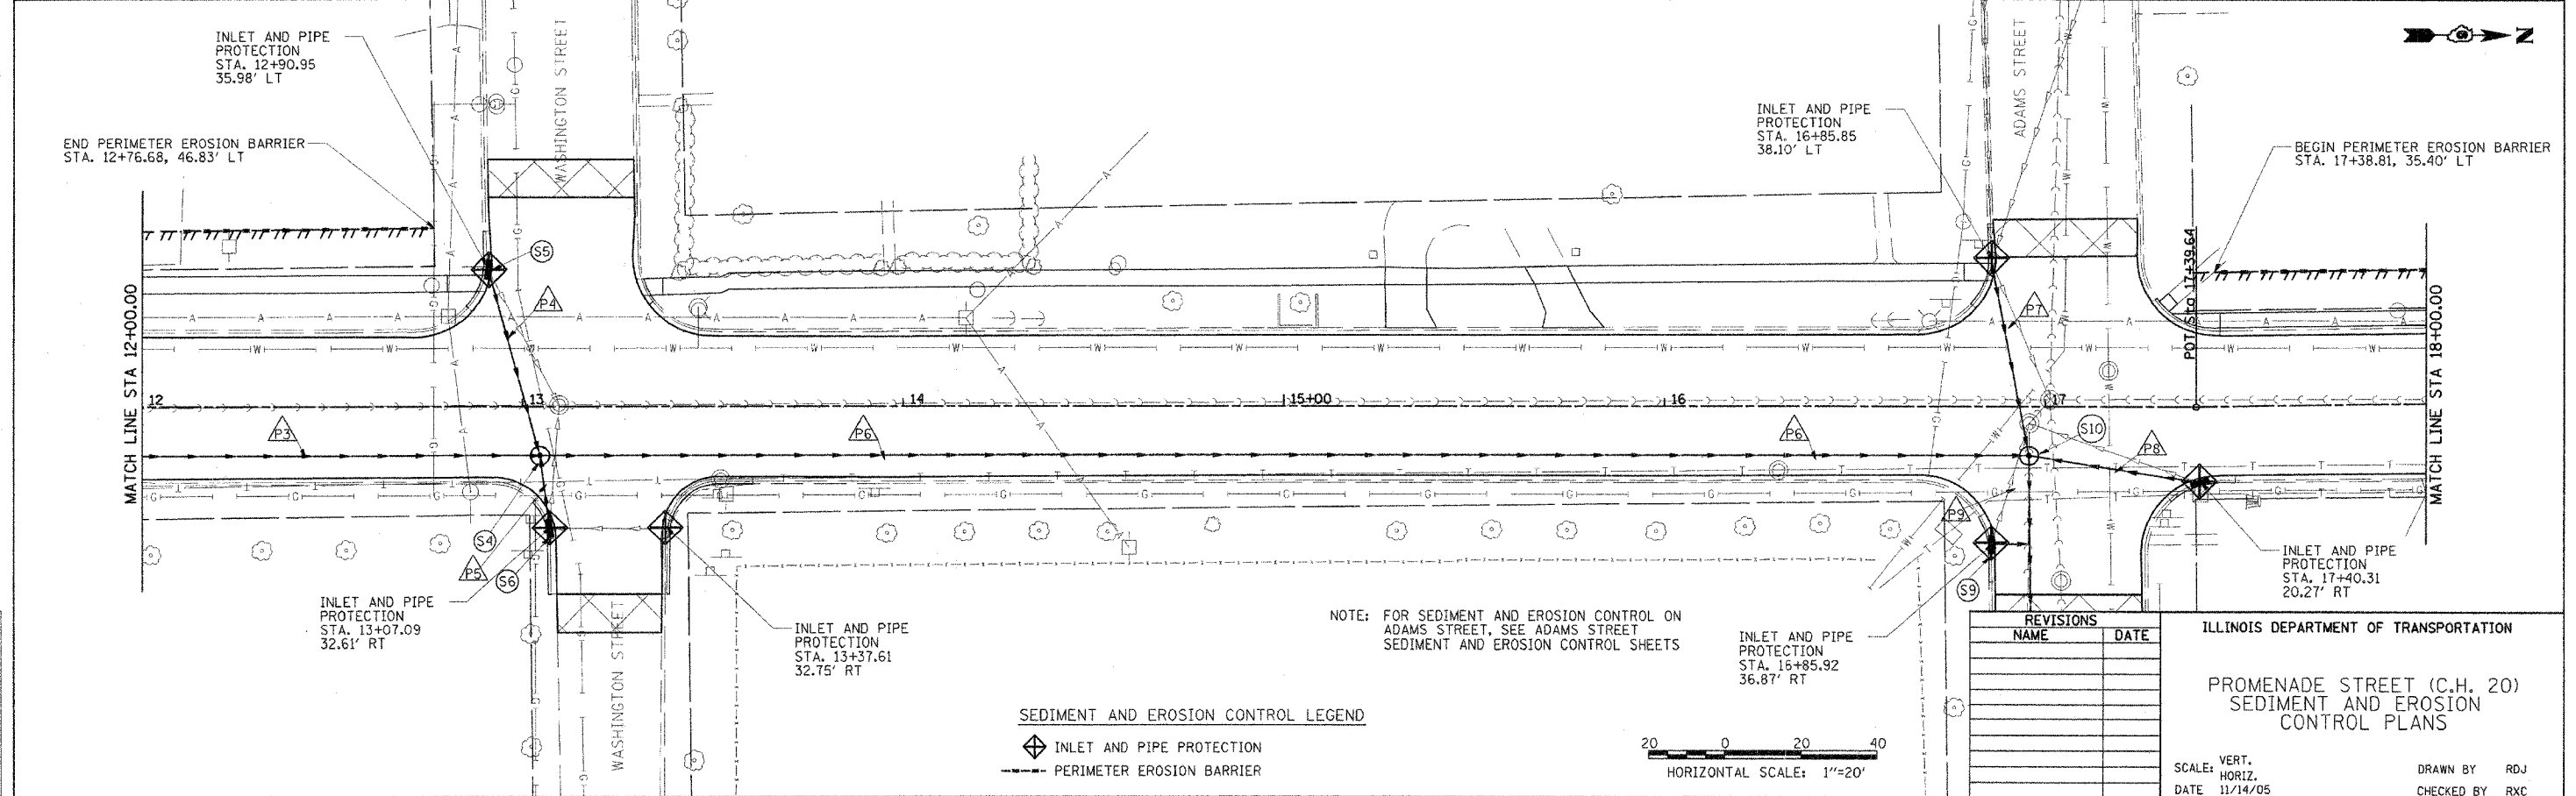


F.A.S. RTE.	SECTION	COUNTY	TOTAL SHEETS	SHEET NO.
567	04-00027-01-PV	MASON	79	53
STA.	TO STA.			
FED. ROAD DIST. NO.	ILLINOIS FED. AID PROJECT			

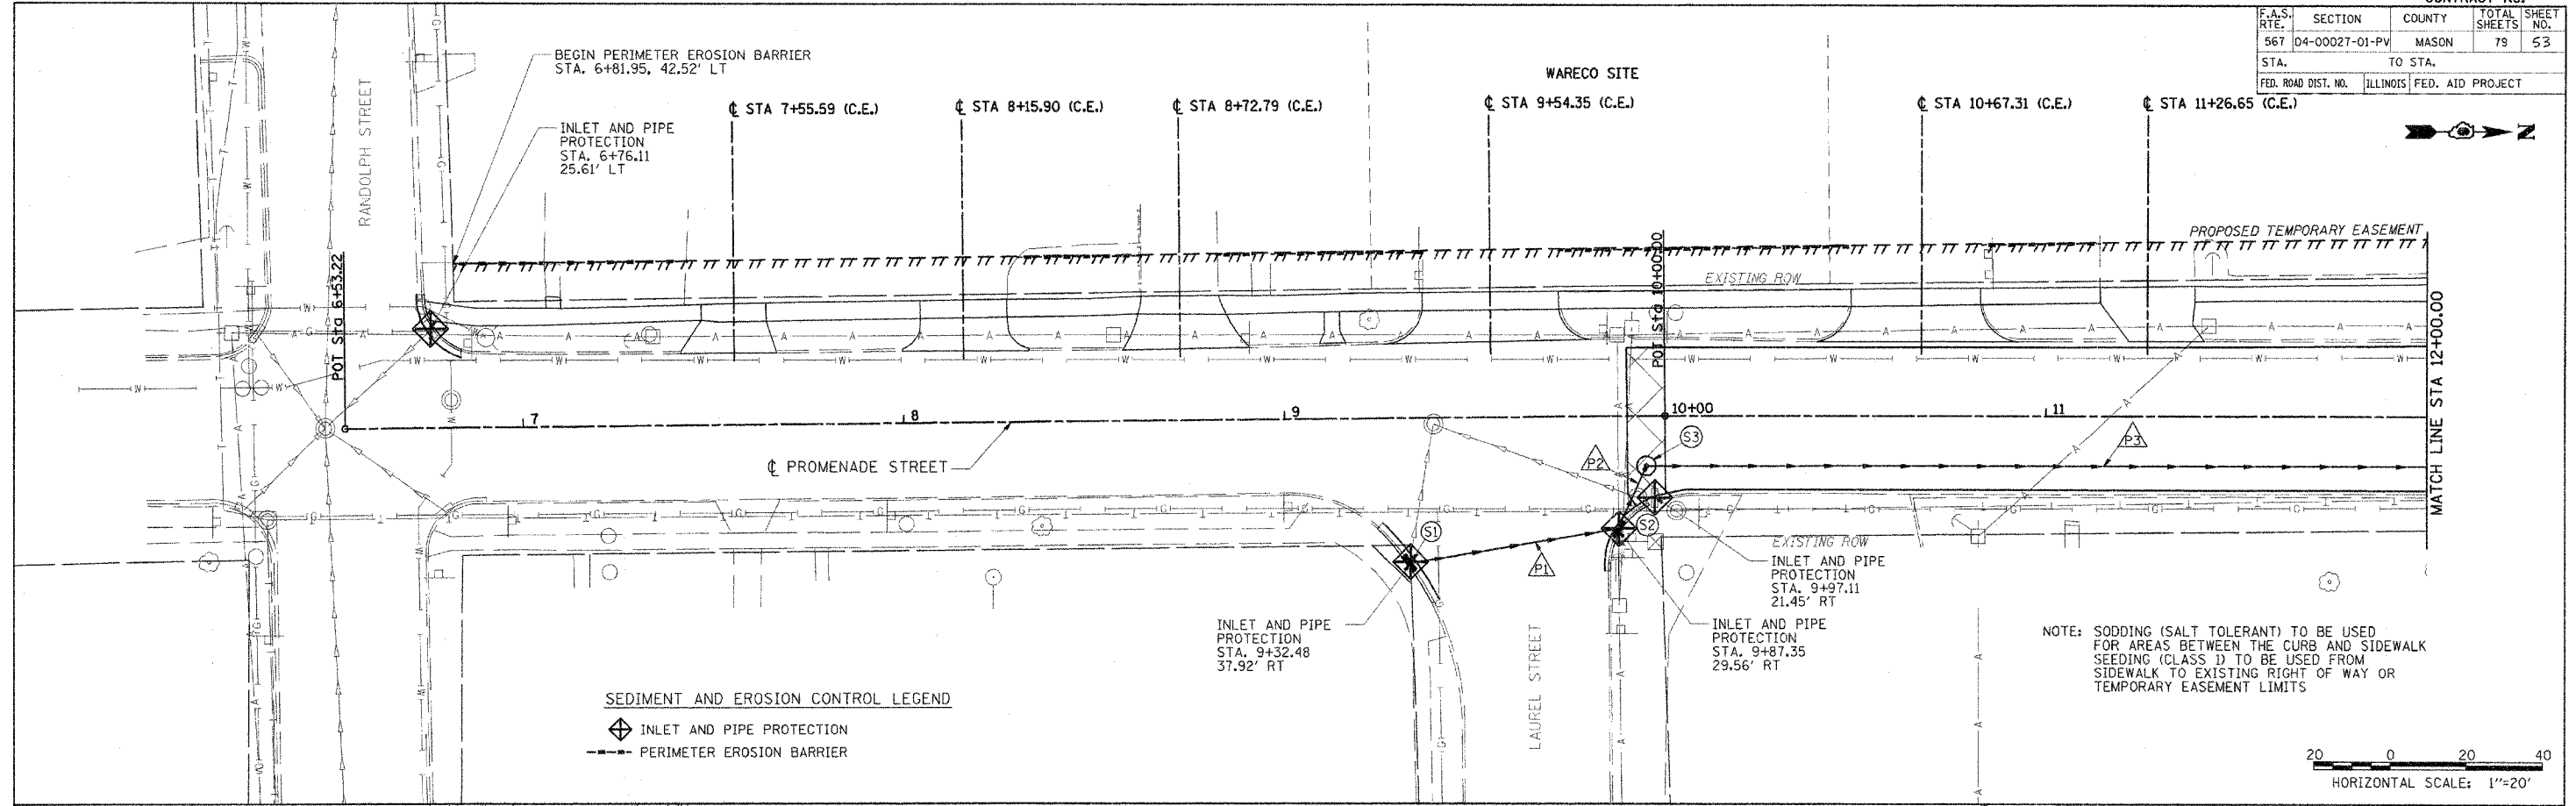

REVISIONS	
NAME	DATE

ILLINOIS DEPARTMENT OF TRANSPORTATION

PROMENADE STREET (C.H. 20)
SEDIMENT AND EROSION CONTROL PLANS

SCALE: VERT. DATE 11/14/05

DRAWN BY: RDJ
CHECKED BY: RJC

3:36:18 PM	8/04/05
2:18:13 PM	11/14/05
#FILE#	11/18/05
LAYOUT	REVISED
NET	PKC
DRAWN	RDJ
REVISED	RDJ