
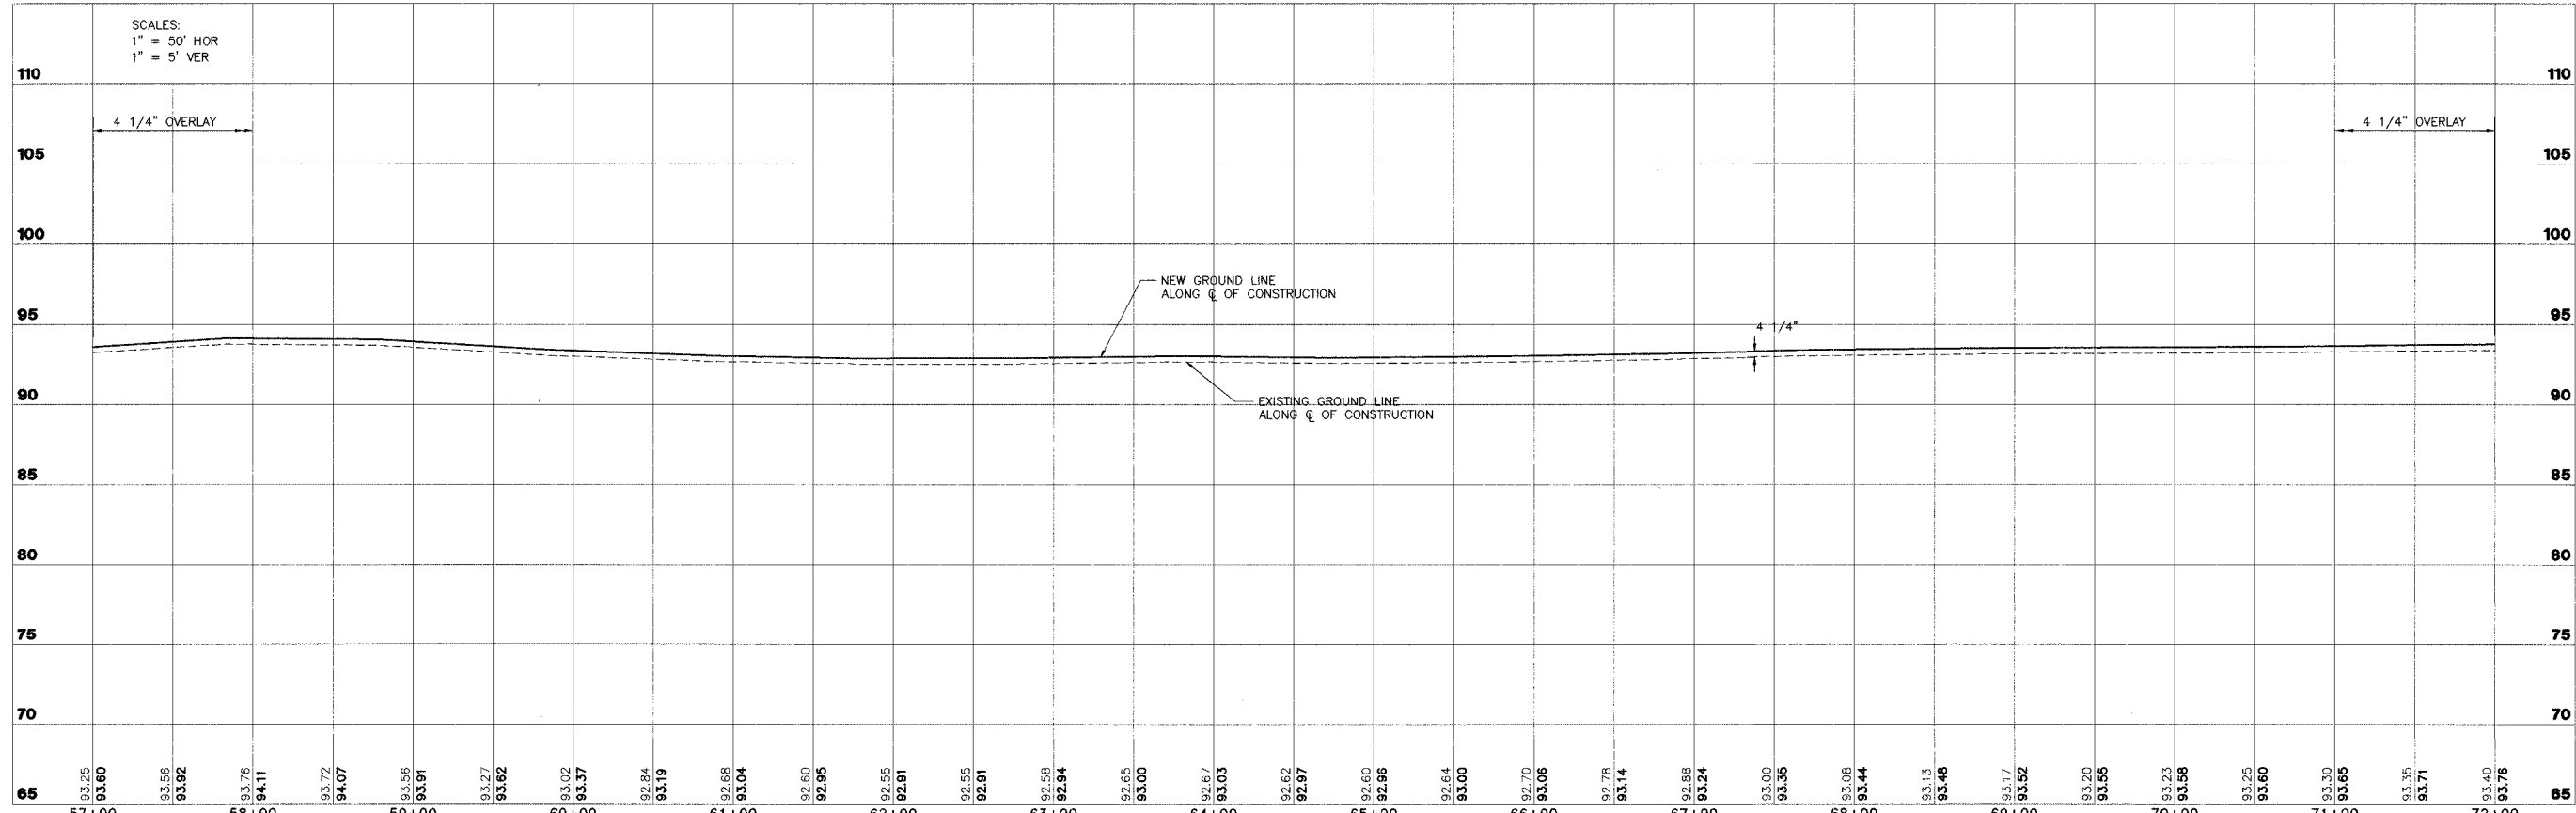
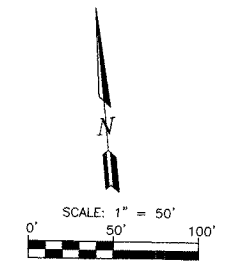


ROUTE NO.	SECTION	COUNTY	TOTAL SHEETS	SHEET NO.
FAS 719	03-00108-00-RS	FAYETTE	49	10
FED. ROAD DIST. NO.	ILLINOIS	PROJECT		

CONTRACT NO. 95460

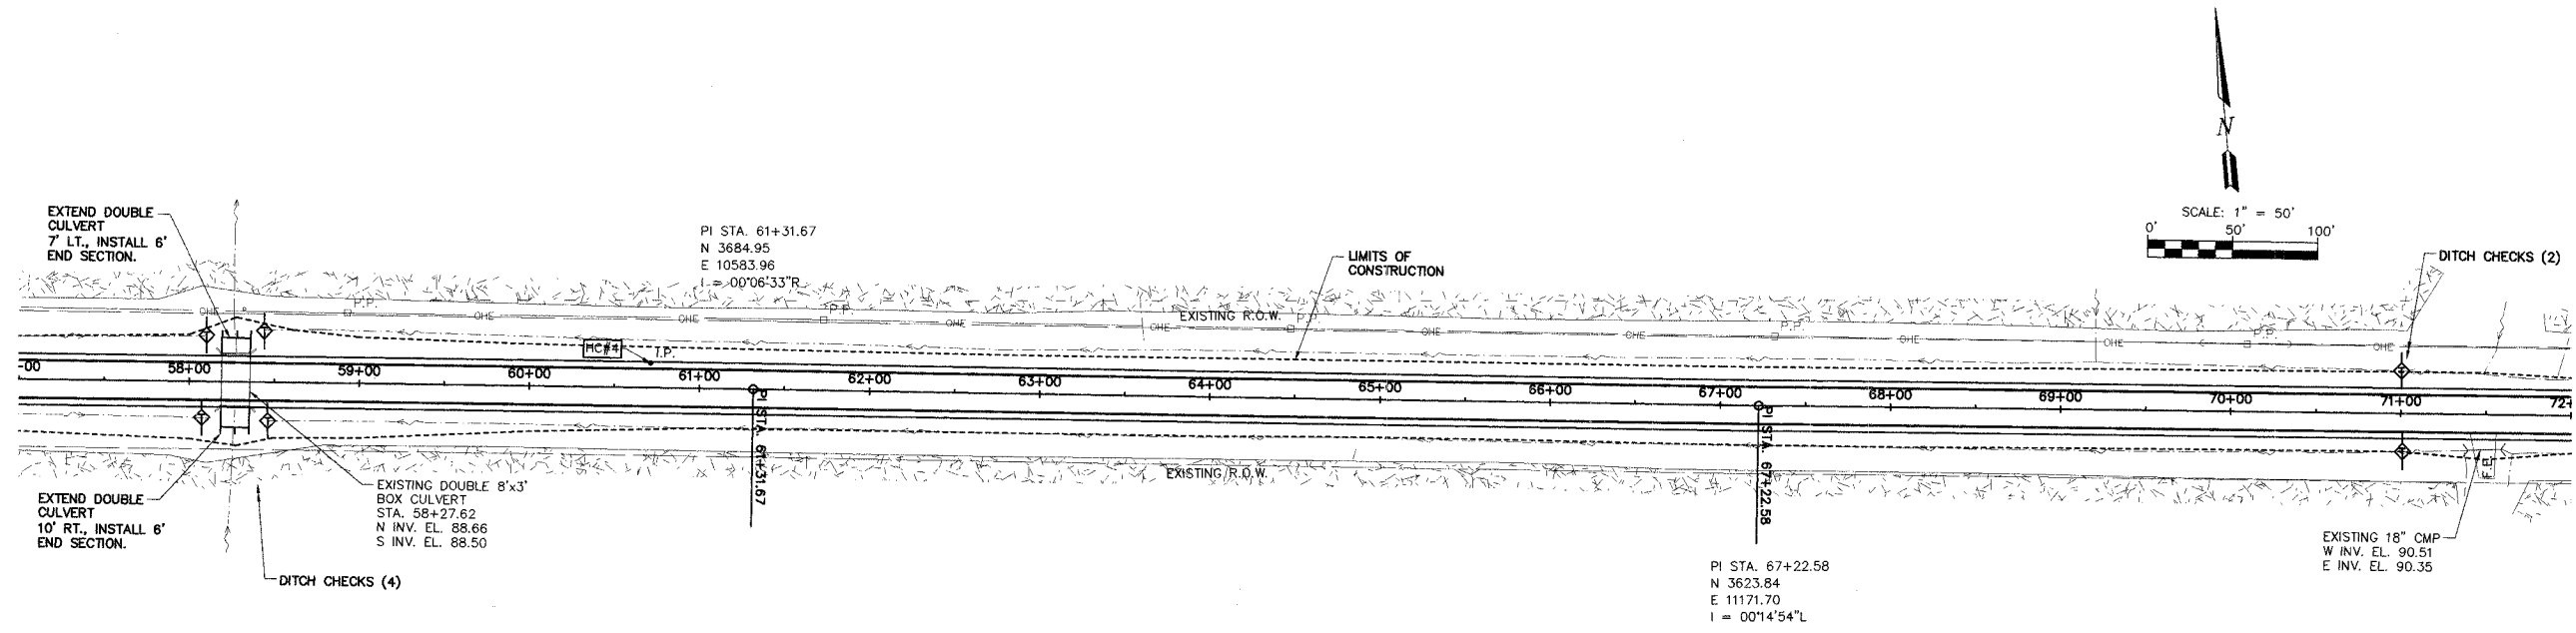

STS CONSULTANTS
 2524 South Broadway
 Salem, Illinois 62881
 Ph (618) 548-3500
 Fax (618) 548-5246
 IL Design Firm Reg. No. 184-001518

ROADWAY RECONSTRUCTION
FAS 719 SECTION 03-00108-00-RS
FAYETTE COUNTY, ILLINOIS

PLAN AND PROFILE
STA. 57+00 TO STA. 72+00

SURVEY	JAS	CHECKED	DATE
DESIGN	MRO	APPROVED	01/09/06
DRAWN	JSD, BLT		REVISED
			JOB NO. 30084