


F.A.I. R.T.E.	SECTION	COUNTY	TOTAL SHEETS	SHEET NO.
8873	00-00012-00-PK	MADISON	18	14
FED. ROAD DIST. NO.	ILLINOIS	FED. AID PROJECT		


CONTRACT No. 97270

DATE	
BY	
NO.	
NO.	
NO.	
NO.	
NO.	
NO.	
NO.	
NO.	
NO.	

DATE	
BY	
NO.	
NO.	
NO.	
NO.	
NO.	
NO.	
NO.	
NO.	
NO.	

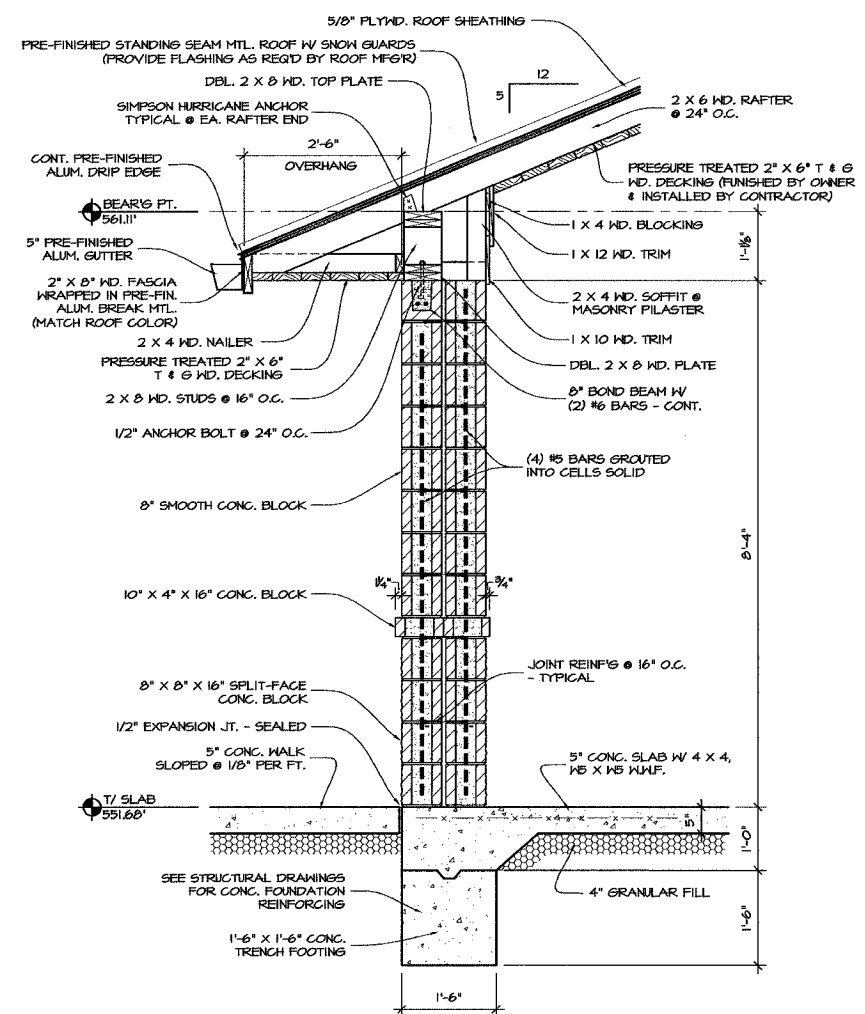

① PILASTER WALL SECTION
SCALE: 3/4" = 1'-0"

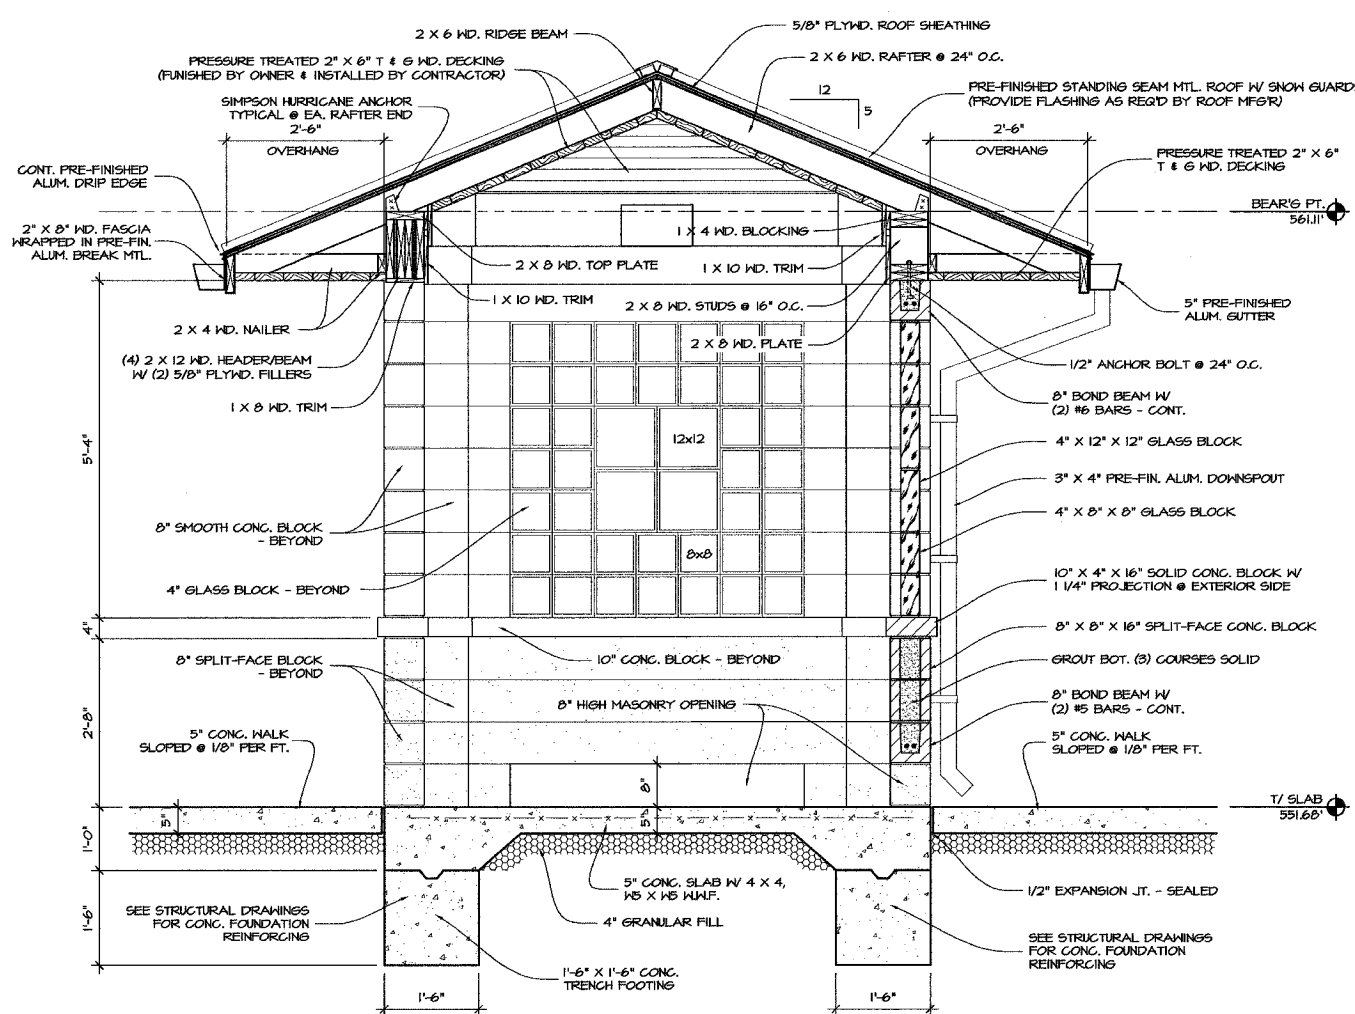

② BUILDING SECTION
SCALE: 3/4" = 1'-0"

<p>HENDERSON Associates 211 E. VANDALIA EDWARDSVILLE ILLINOIS 62025 ARCHITECTS 618.656.6418 618.656.3899</p>	<p>WALL & BUILDING SECTIONS HIGHLAND PARK-RIDE IMPROVEMENTS MADISON COUNTY TRANSIT HIGHLAND, ILLINOIS SECTION No. 00-00012-00-PK</p>																	
	<p>SCALE: 3/4" = 1'-0"</p>																	
<p>REVISIONS</p> <table border="1"> <thead> <tr> <th>NO.</th> <th>DATE</th> <th>BY</th> <th>REMARKS</th> </tr> </thead> <tbody> <tr> <td> </td> <td> </td> <td> </td> <td> </td> </tr> </tbody> </table>			NO.	DATE	BY	REMARKS												
NO.	DATE	BY	REMARKS															
<p>DWG. NO. 2443C</p>		<p>SCALE: 3/4" = 1'-0"</p> <table border="1"> <tr> <td>DRAWN BY: JRH</td> <td>DATE: 11-4-05</td> <td rowspan="3">SHEET 14</td> </tr> <tr> <td>CHK'D: RMS</td> <td>DATE: 11-11-05</td> </tr> <tr> <td>DATE: 11-18-05</td> <td></td> </tr> </table>	DRAWN BY: JRH	DATE: 11-4-05	SHEET 14	CHK'D: RMS	DATE: 11-11-05	DATE: 11-18-05										
DRAWN BY: JRH	DATE: 11-4-05	SHEET 14																
CHK'D: RMS	DATE: 11-11-05																	
DATE: 11-18-05																		
<p>JOB NO. 2443C</p>		<p>DWG NAME: 2443C OF 18 SHTS</p>																