


F.A.U. RTE.	SECTION	COUNTY	TOTAL SHEETS	SHEET NO.
8873	00-0012-00-PK	MADISON	18	18
FED. ROAD DIST. NO.	ILLINOIS	FED. AID PROJECT		



CONTRACT No. 97270

DATE	BY
SURVEYED	BY
PLOTTED	BY
TEMPLATE	BY
AREAS CHECKED	BY
NO.	

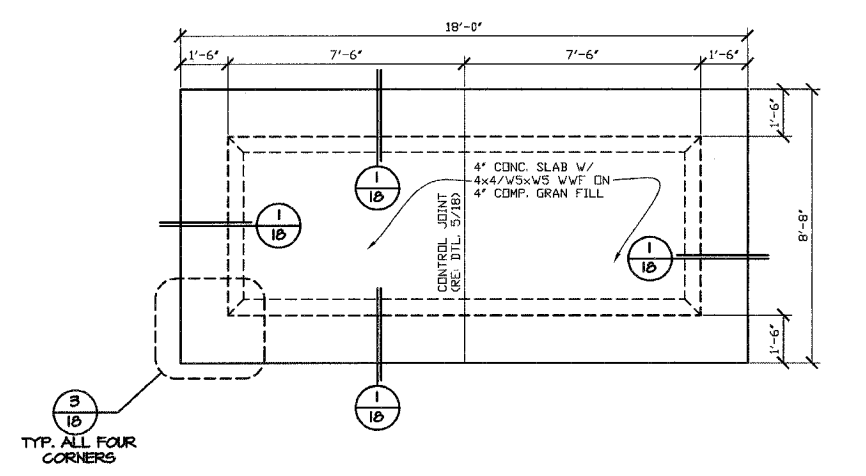



**FOUNDATION PLAN**

SCALE: 3/8" = 1' - 0"

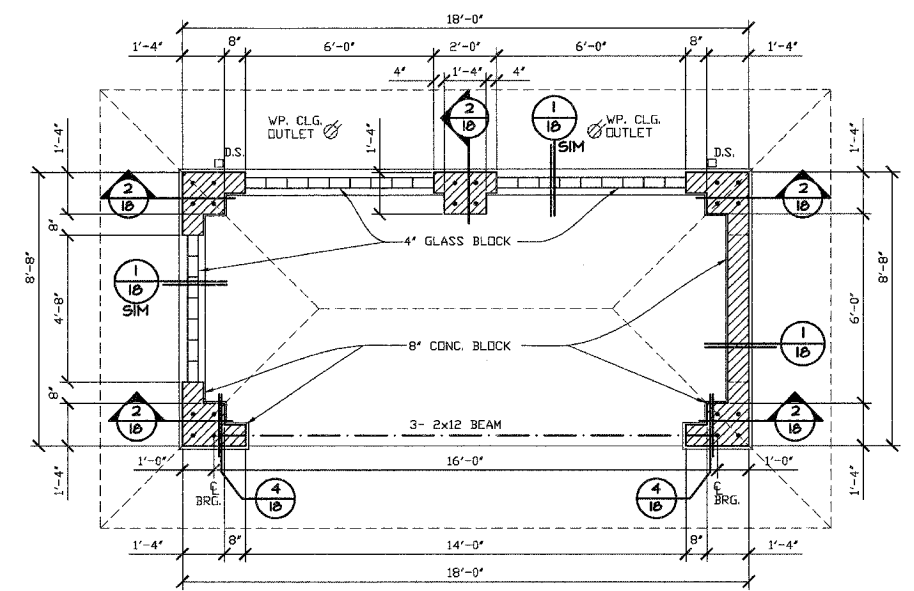 

**FLOOR PLAN**


SCALE: 3/8" = 1' - 0"

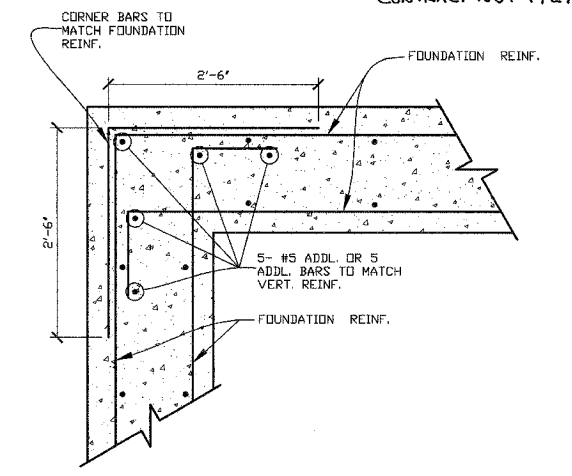 

**3 CORNER DETAIL**


SCALE: 1" = 1' - 0"

DATE	BY
SURVEYED	BY
PLOTTED	BY
TEMPLATE	BY
AREAS CHECKED	BY
NO.	

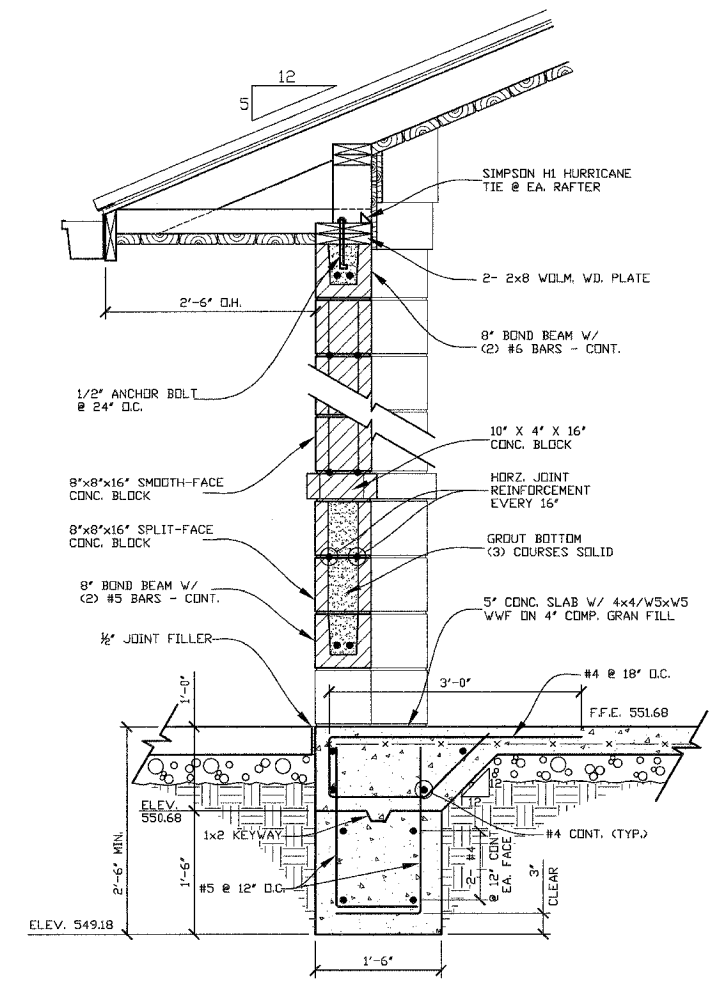


**1 TYPICAL WALL SECTION**

SCALE: 1" = 1' - 0"

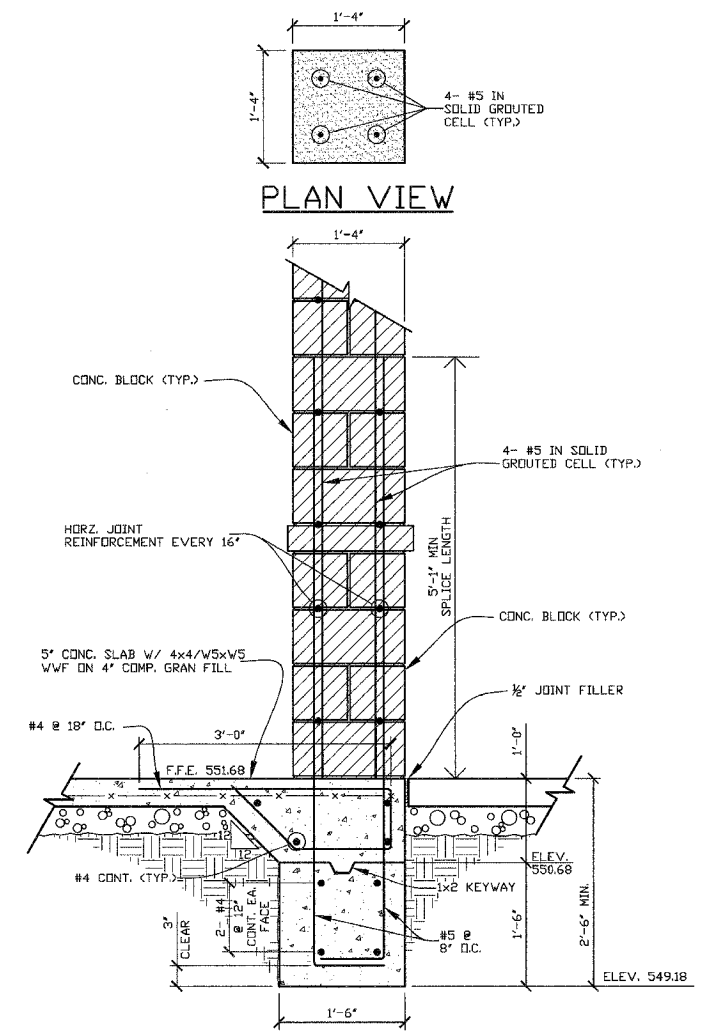


**2 SECTION @ PILASTER**

SCALE: 1" = 1' - 0"

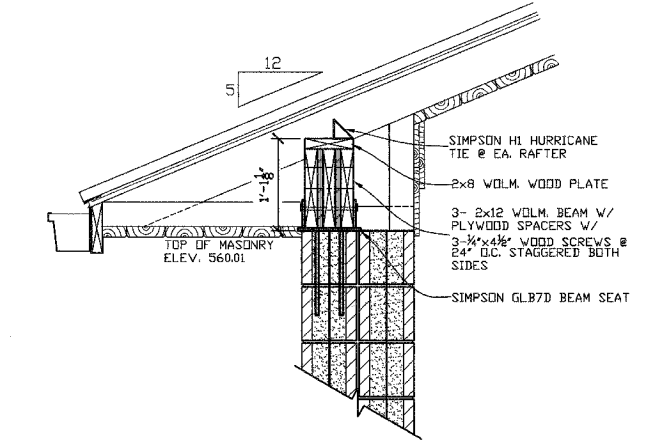

**4 BEAM CONNECTION DETAIL**

SCALE: 1" = 1' - 0"

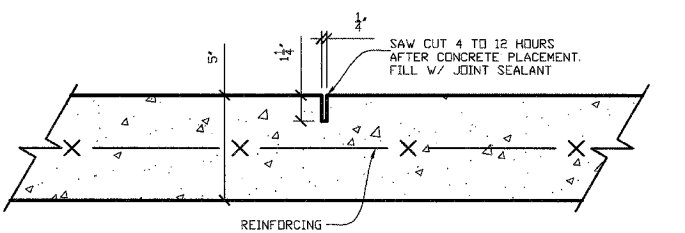

**5 CONTROL JOINT DETAIL**

SCALE: 3" = 1' - 0"

		<b>STRUCTURAL DETAILS</b> HIGHLAND PARK-RIDE IMPROVEMENTS MADISON COUNTY TRANSIT HIGHLAND, ILLINOIS SECTION No. 00-0012-00-PK	
REVISIONS NO. DATE BY REMARKS			
SCALE:			
DSN. BY: JJK DATE: 12/1/05 SHEET: 18	DATE: 12/1/05		
CHK'D: WHH DATE: 12/1/05	JOB NO. E054401 DWG NAME: S-DETAILS OF 18 SHTS		