

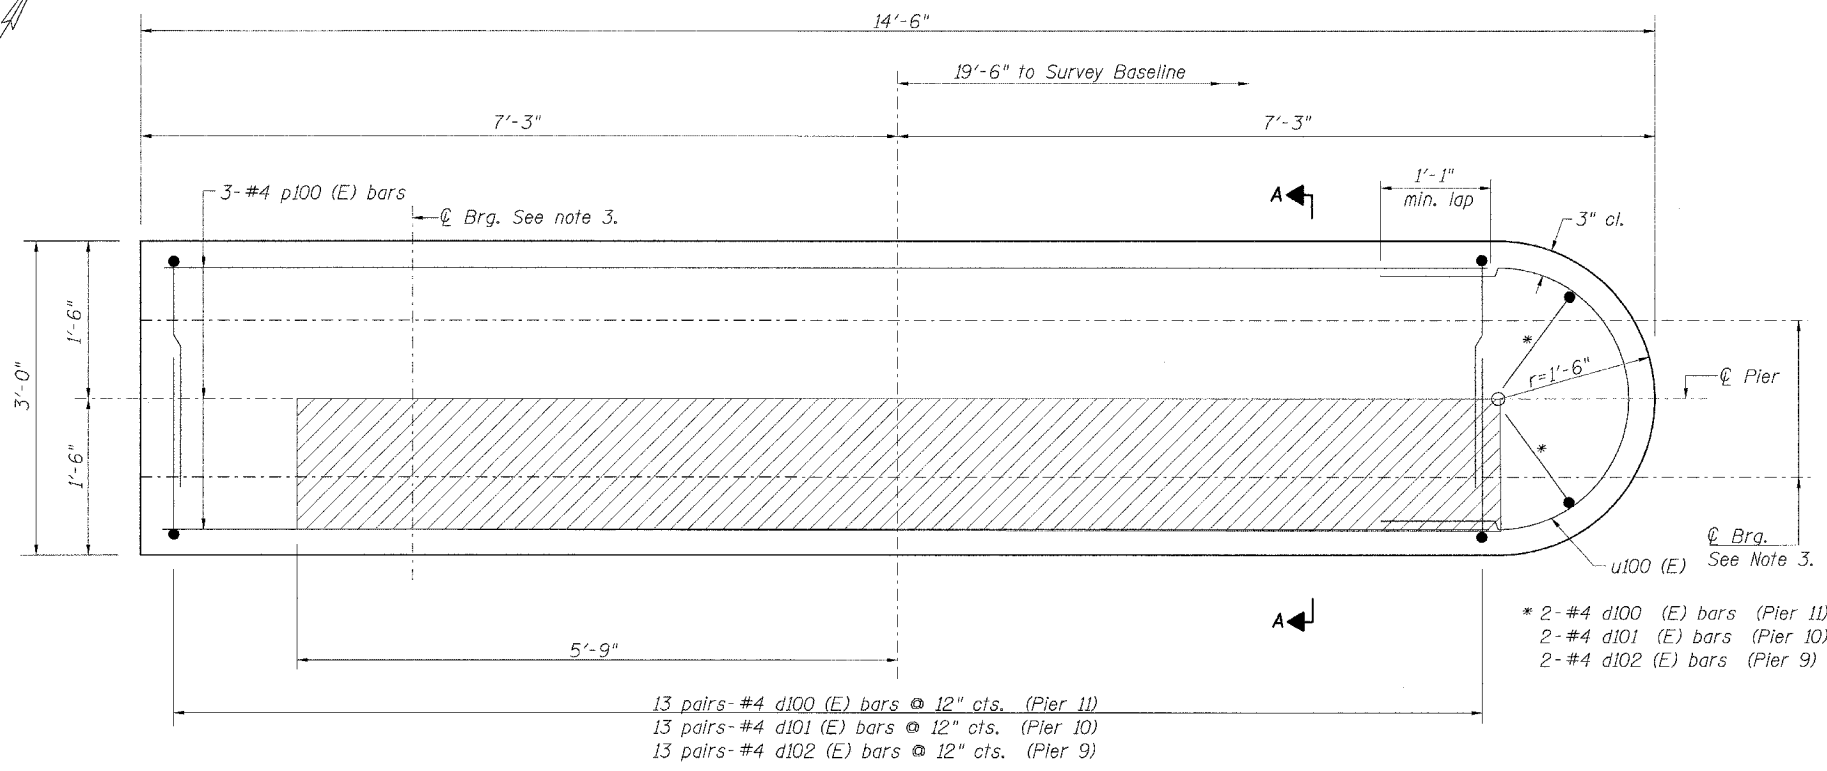


O:\Owr\Proj\Imp\Projects\Sinmissippi FR-420\Plans\10 of 21 (prs 9-11).dgn
 12:33:43 PM
 03/24/2006
 Designed By: TMM, Checked By: RLP
 Drawn By: RMM, Checked By: TMM

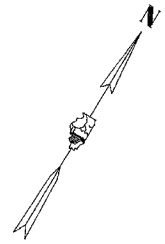


PLAN VIEW


- Notes:
1. Space reinforcement to miss anchor bolts.
 2. All edges shall have a 3/4" chamfer unless otherwise noted.
 3. Location of bearings to be as required for the prefabricated truss bridge used. Prefabricated truss bridge manufacturer shall design bearings and anchor bolts to accommodate bearing seat dimensions provided with due consideration for required anchor bolt spacing and distances from anchor bolts to free edges of concrete.
 4. The quantities and reinforcement details shown were developed from the bearing seat elevations shown and may change based upon the final bearing seat elevations. Contractor shall adjust the bearing seat elevations accordingly to accommodate the prefabricated truss bridge used. Vertical lengths of d100 (E), d101 (E) and d102 (E) shall also be adjusted accordingly.
 5. Epoxy grouting of bars shall be done according to Section 584 of the Standard Specifications. The grout and method of application shall be approved by the engineer. Cost included with Reinforcement Bars, Epoxy Coated.
 6. Reinforcement bars designated (E) shall be epoxy coated

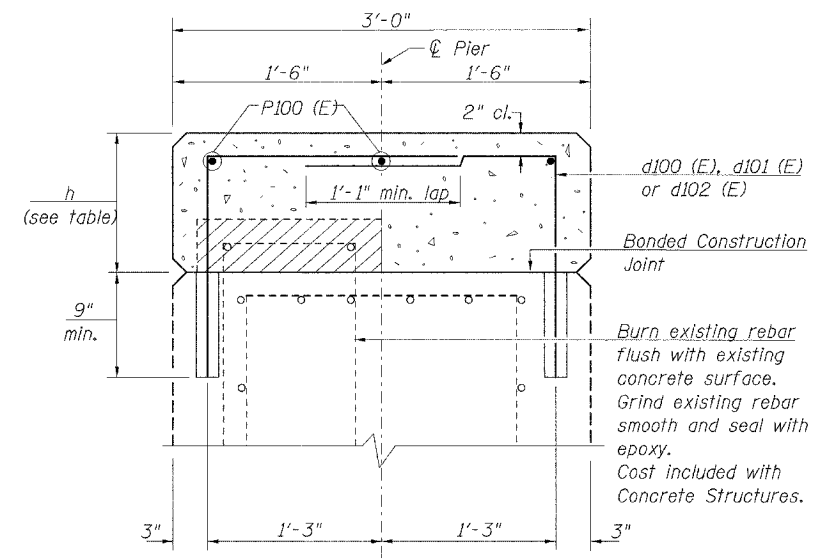

SECTION A-A

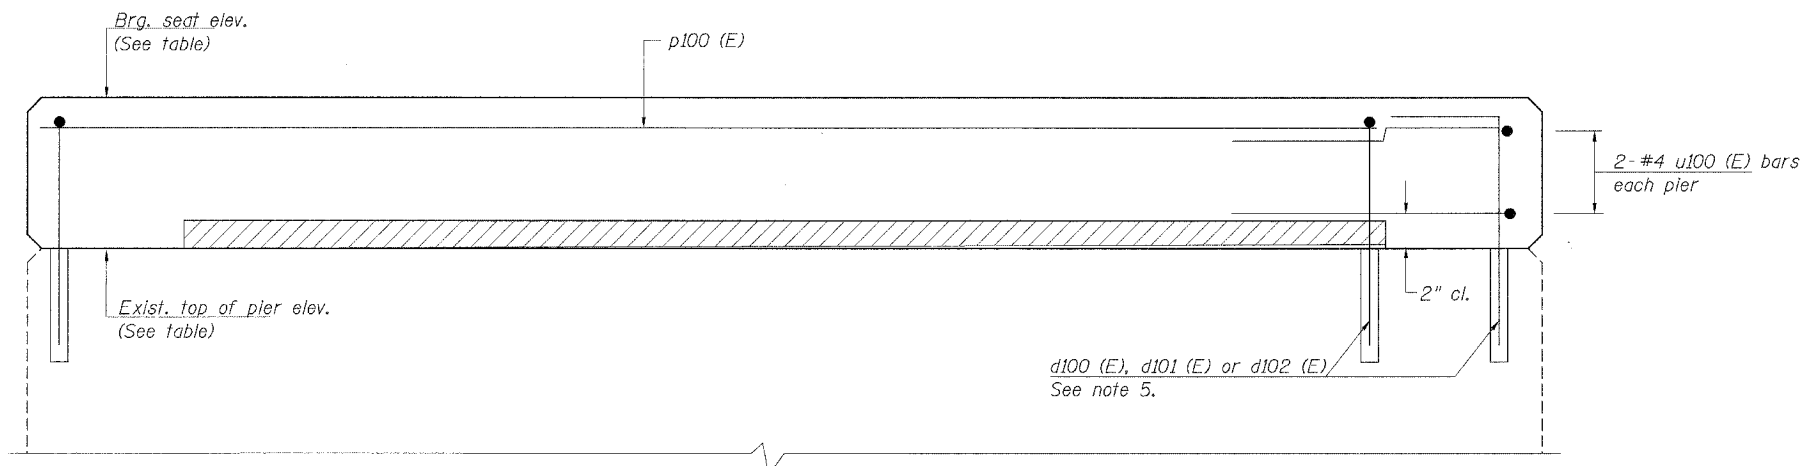

ELEVATION

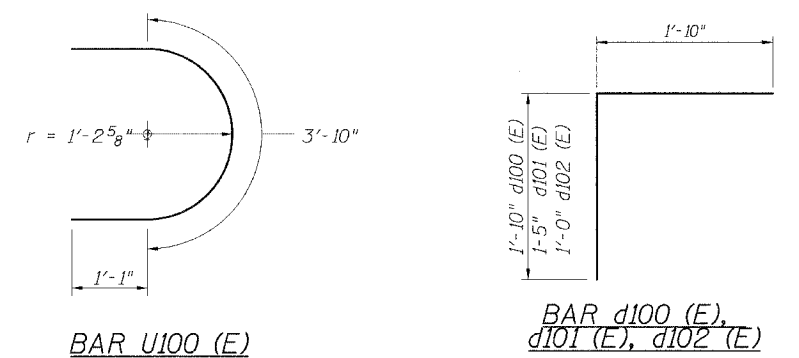

PIERS 9-11 ELEVATION TABLE

Pier	Exist. T/O Pier Elev.	Bearing Seat Elev.	h
9	644.21	644.65	5 1/4"
10	643.85	644.65	9 5/8"
11	643.42	644.65	1'-2 3/4"

** BILL OF MATERIAL (PIERS 9-11)

Bar	No.	Size	Length	Shape	
d100 (E)	28	#4	3'-8"	Γ	
d101 (E)	28	#4	3'-3"	Γ	
d102 (E)	28	#4	3'-10"	Γ	
p100 (E)	9	#4	12'-10"	—	
u100 (E)	6	#4	6'-0"	⊂	
Concrete Structures				Cu. Yd.	3.9
Reinforcement Bars, Epoxy Coated				Pounds	310
Concrete Removal				Cu. Yd.	0.5
Bridge Seat Sealer				Sq. Ft.	138

Legend:
 Concrete Removal

** See Note 4