

SUMMARY OF QUANTITIES

0004

COUNTY:	HAMILTON COUNTY
ROUTE:	FAP 776
FUNDING:	100% STATE
LOCATION:	RURAL

CODE NUMBER	ITEM DESCRIPTION	UNIT	TOTAL QUANTITY
20200100	EARTH EXCAVATION	CU YD	1380
21400100	GRADING AND SHAPING DITCHES	FT	642
25000200	SEEDING, CLASS 2	ACRE	0.25
25000400	NITROGEN FERTILIZER NUTRIENT	POUND	23
25000500	PHOSPHORUS FERTILIZER NUTRIENT	POUND	23
25000600	POTASSIUM FERTILIZER NUTRIENT	POUND	23
25000700	AGRICULTURAL GROUND LIMESTONE	TON	0.5
25100630	EROSION CONTROL BLANKET	SQ YD	1099
28000250	TEMPORARY EROSION CONTROL SEEDING	POUND	50
28100801	STONE DUMPED RIPRAP, CLASS A1	TON	542
28100807	STONE DUMPED RIPRAP, CLASS A4	TON	1391
28200200	FILTER FABRIC	SQ YD	1961
67100100	MOBILIZATION	L SUM	1
70100450	TRAFFIC CONTROL AND PROTECTION, STANDARD 701201	L SUM	1
70107025	CHANGEABLE MESSAGE SIGN	CAL DA	42



△ REVISED 4-14-2023

REV. - MS

MODEL: S:\0 (Sheet) FILE NAME: p:\projects\ch\benley.com\p\DOT\Documents\DOT_Offices\District_9\BRD_Projects\78991\CAD\Drawings\CADsheets\078991-SHC-S&O.dgn


USER NAME = Zachary.Lomax	DESIGNED - _____	REVISED - _____
	DRAWN - _____	REVISED - _____
PLOT SCALE = 0.16666633' / in.	CHECKED - _____	REVISED - _____
PLOT DATE = 1/30/2023	DATE - _____	REVISED - _____

**STATE OF ILLINOIS
DEPARTMENT OF TRANSPORTATION**


SUMMARY OF QUANTITIES

SCALE: _____ SHEET 4 OF 13 SHEETS STA. _____ TO STA. _____

F.A.P. RTE.	SECTION	COUNTY	TOTAL SHEETS	SHEET NO.
776	102DR-1	HAMILTON	13	004
CONTRACT NO. 78991				
ILLINOIS FED. AID PROJECT				

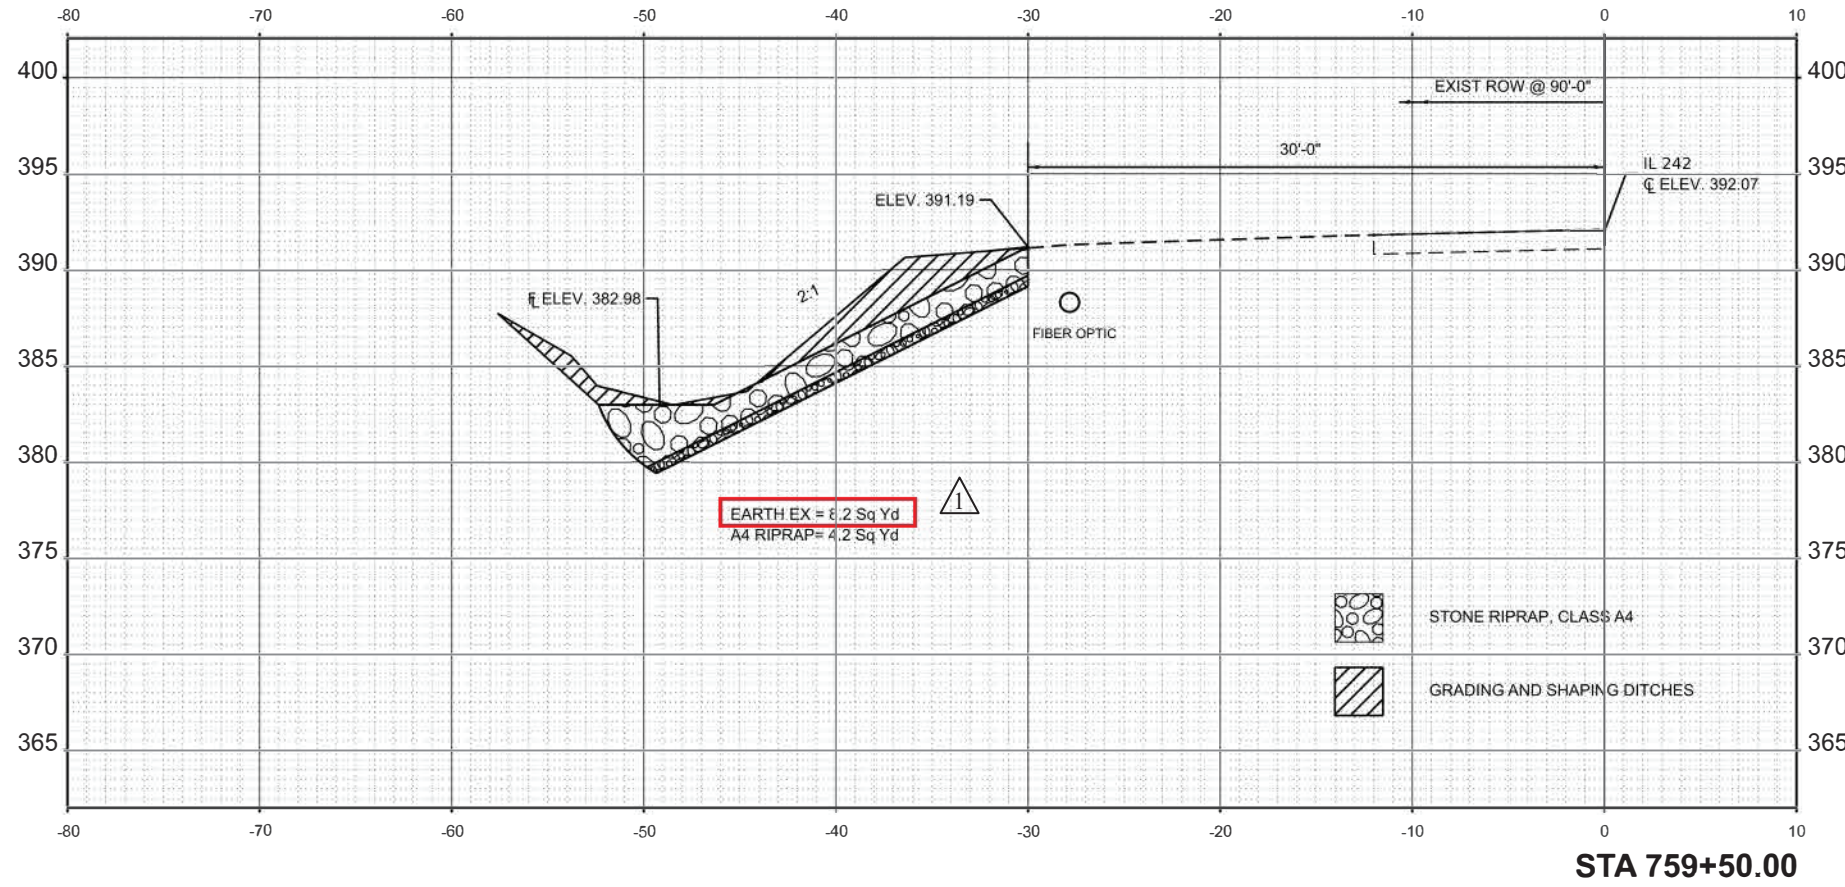

STA 759+50.00

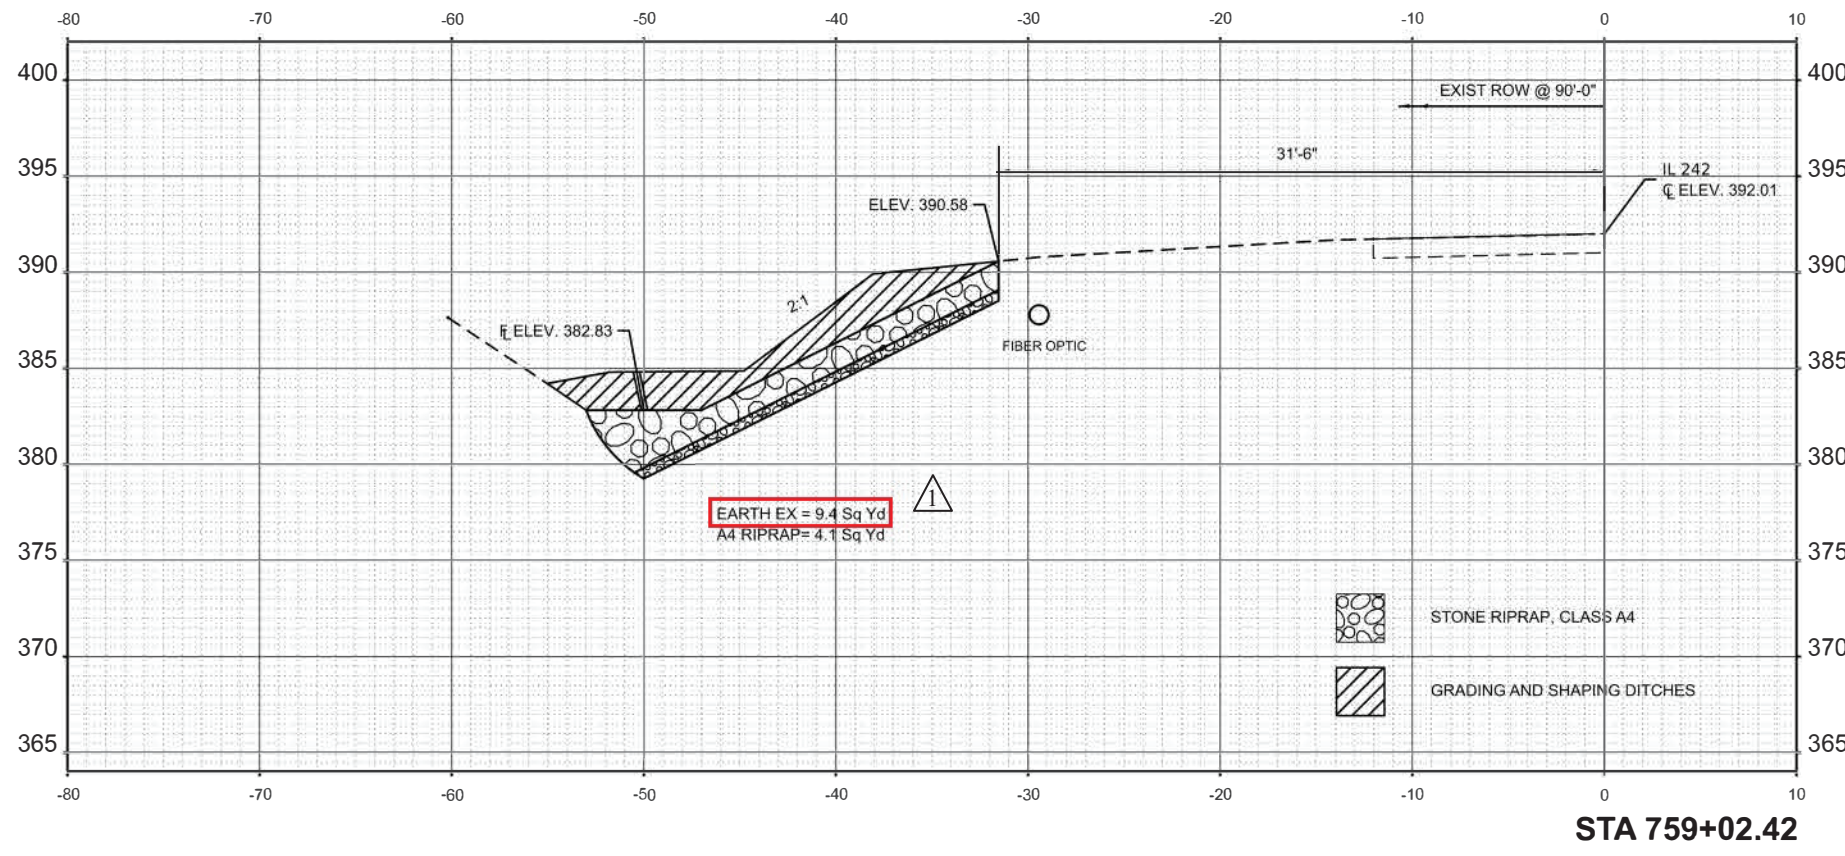

STA 759+02.42

△ REVISED 4-14-2023

MODEL: IL242-7-759-02.42 (Sheet)
 FILE NAME: p:\il242pw\benby.com\pwwdot\documents\dot\office\direct\9\CRD\Project\75991\CA\Drawings\09\9991-Stack-XSection.dgn



USER NAME = Zachary.Lomax	DESIGNED -	REVISED -
	DRAWN -	REVISED -
PLOT SCALE = 0.16666633' / in.	CHECKED -	REVISED -
PLOT DATE = 4/13/2023	DATE -	REVISED -

STATE OF ILLINOIS
DEPARTMENT OF TRANSPORTATION

CROSS SECTIONS

SCALE: 1"=5' SHEET 007 OF 13 SHEETS STA. TO STA.

F A P RTE.	SECTION	COUNTY	TOTAL SHEETS	SHEET NO.
776	102DR-1	HAMILTON	13	7
CONTRACT NO. 78991				
ILLINOIS FED. AID PROJECT				

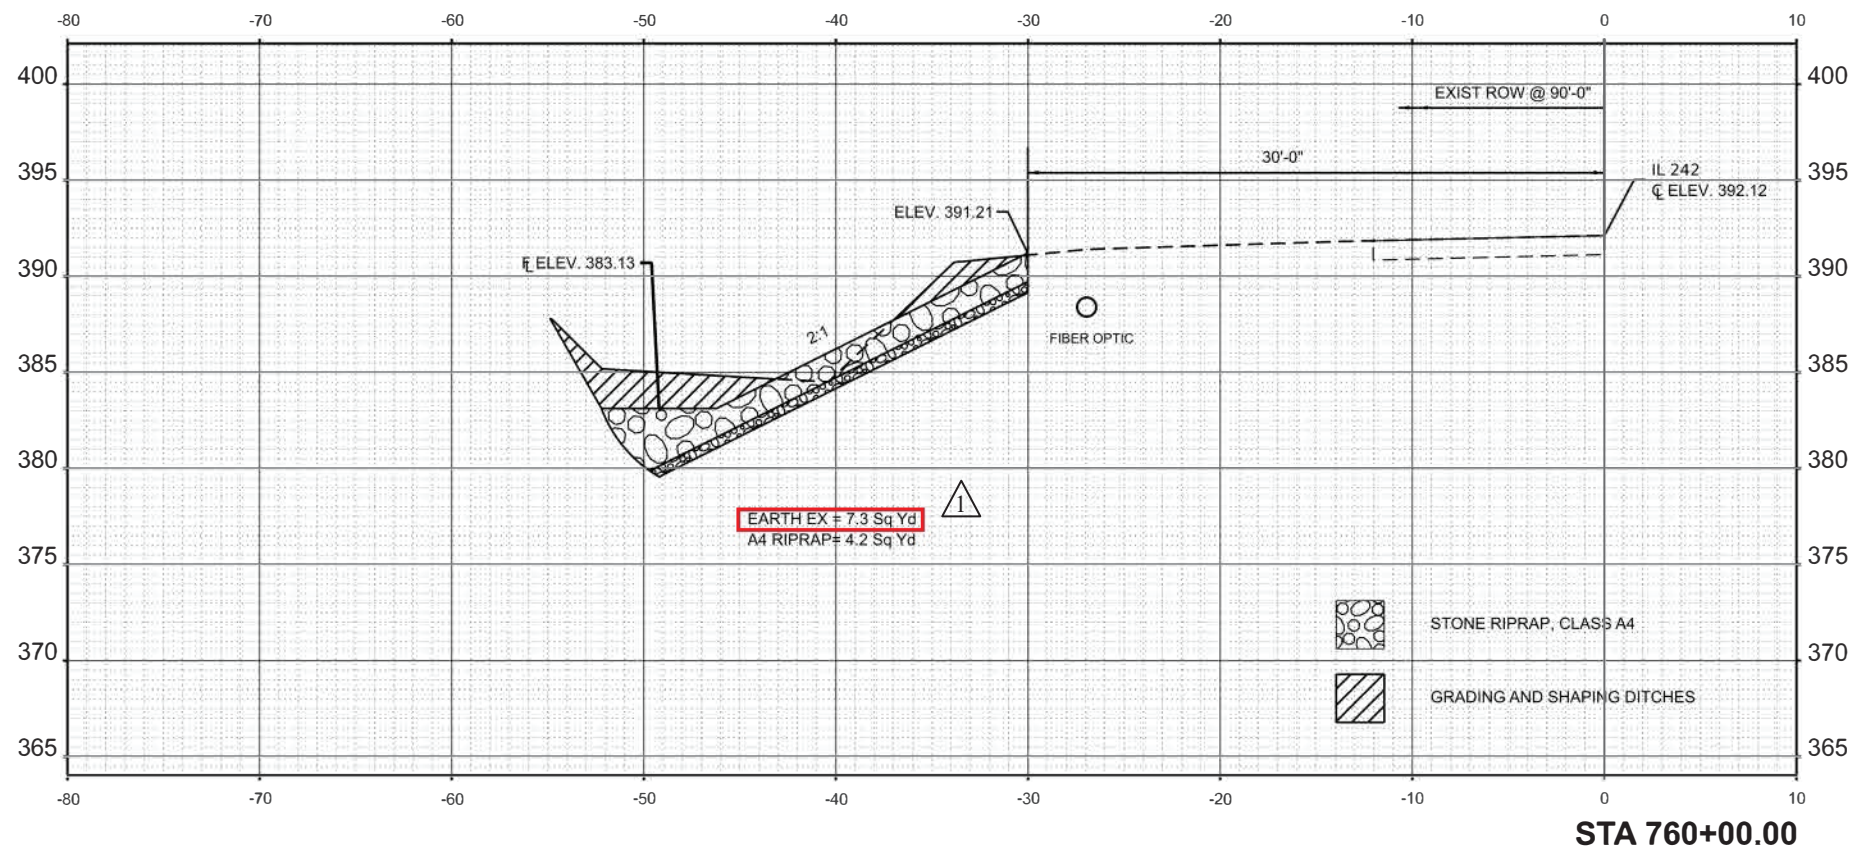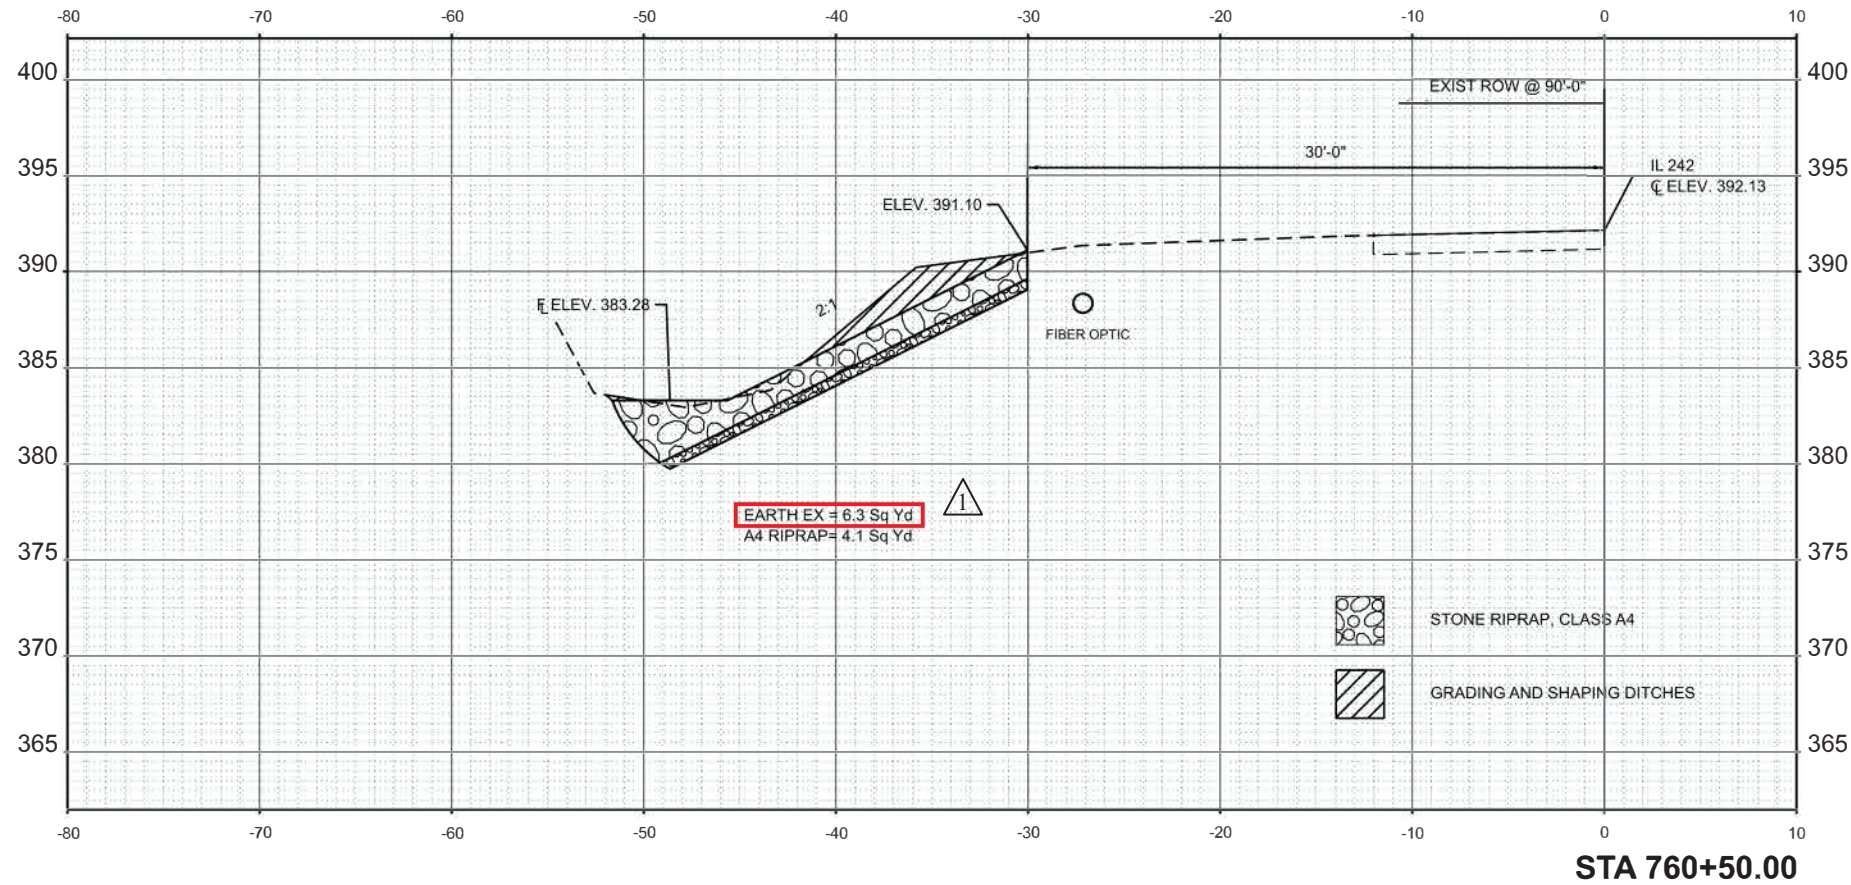

MODEL: IL242-760+00.00 (Sheet)
 FILE NAME: p:\il242pw\benby.com\pwwdot\documents\DOT Offices\Direct\90RD Projects\78991\CA\Drawings\0919991-Shop-XSection.dgn

△ REVISED 4-14-2023


USER NAME = Zachary.Lomax	DESIGNED -	REVISED -
	DRAWN -	REVISED -
PLOT SCALE = 0.16666633' / in.	CHECKED -	REVISED -
PLOT DATE = 4/13/2023	DATE -	REVISED -

STATE OF ILLINOIS
DEPARTMENT OF TRANSPORTATION


CROSS SECTIONS

SCALE: 1"=5' SHEET 008 OF 13 SHEETS STA. TO STA.

F A P RTE.	SECTION	COUNTY	TOTAL SHEETS	SHEET NO.
776	102DR-1	HAMILTON	13	8
CONTRACT NO. 78991				
ILLINOIS FED. AID PROJECT				

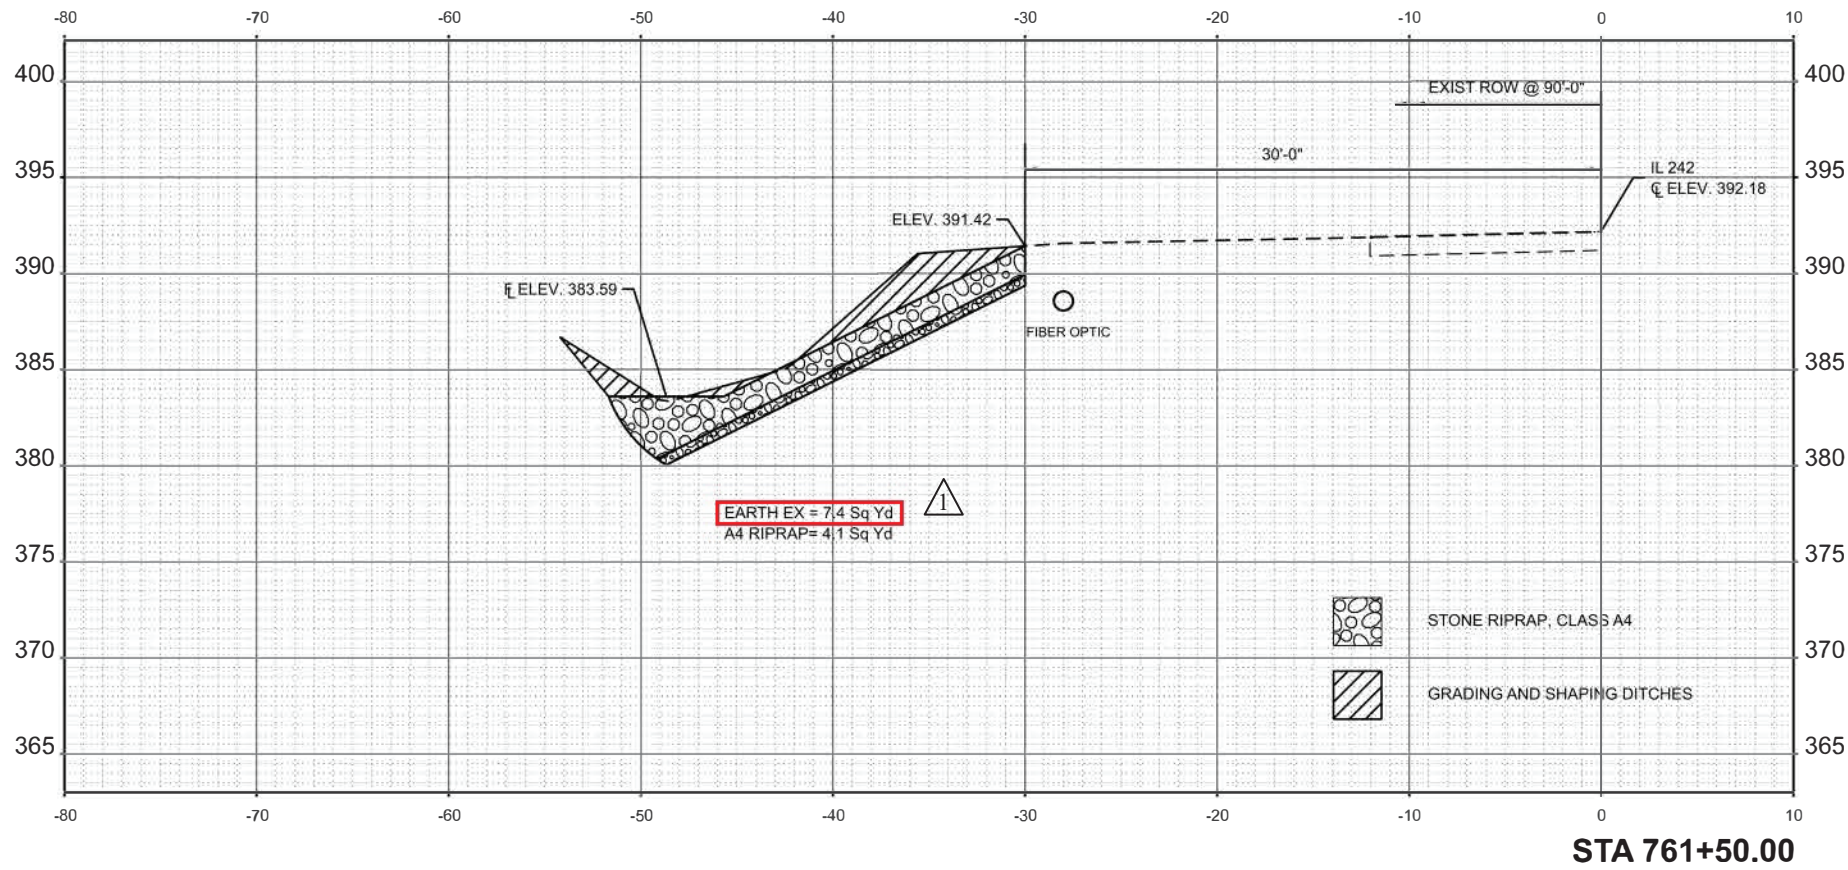

STA 761+50.00

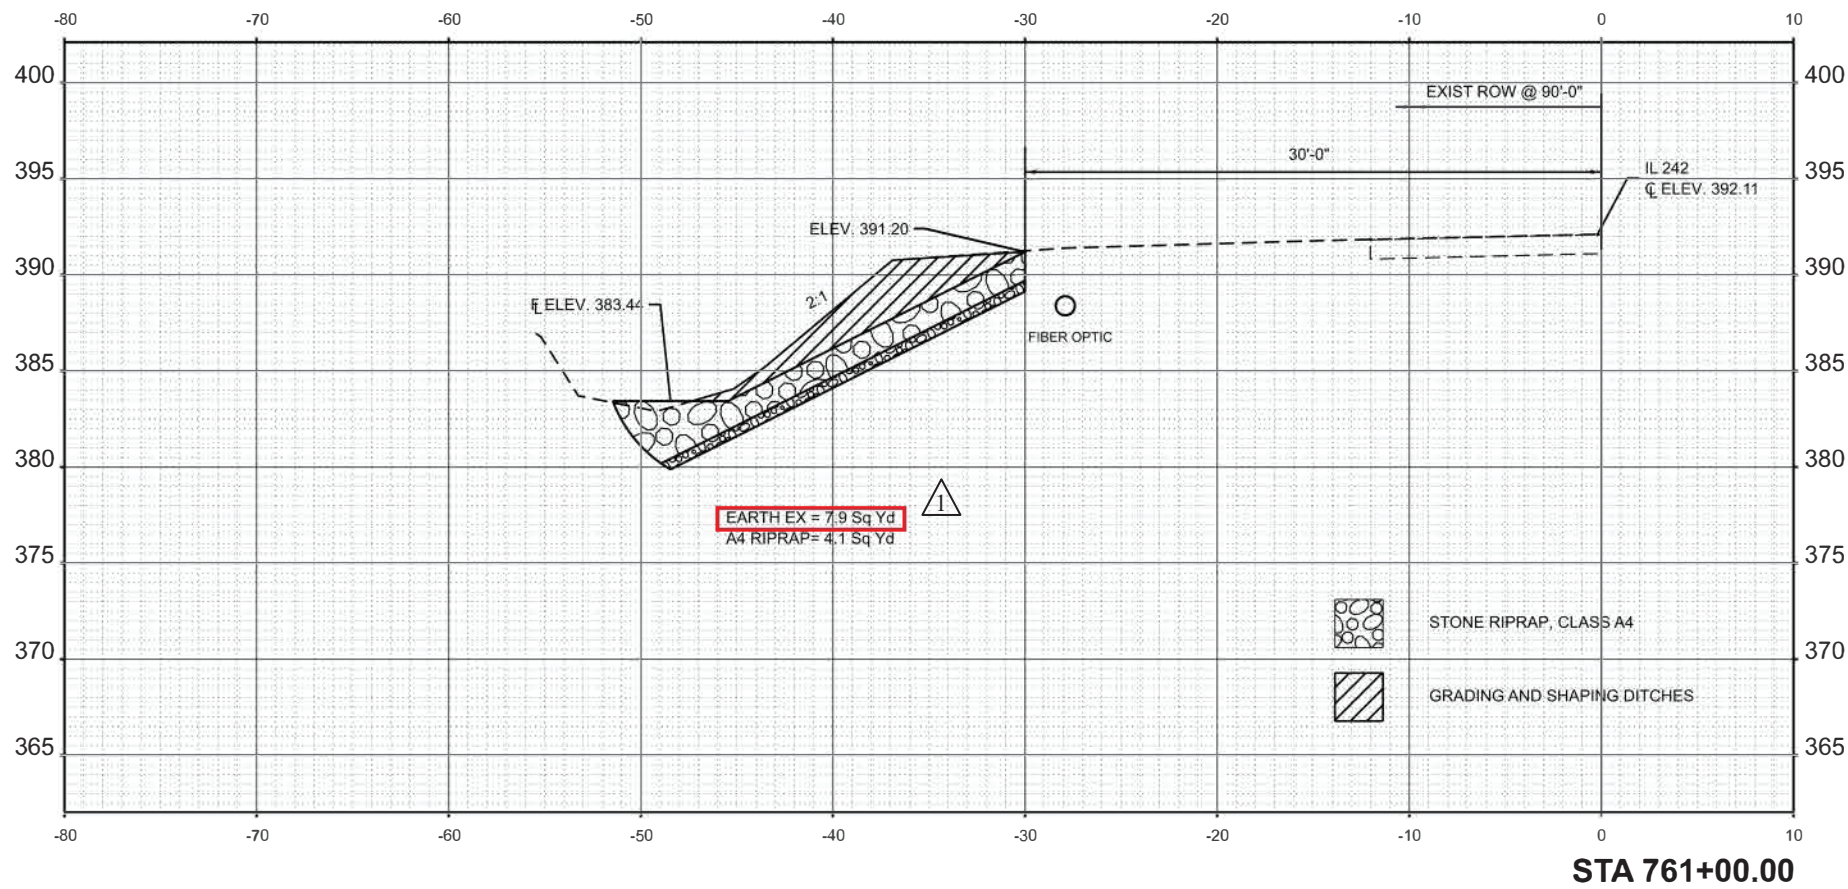

STA 761+00.00

△ REVISED 4-14-2023

MODEL: IL242-761+00.00 (Sheet)
 FILE NAME: p:\il242pw\benby.com\pwwd\Documents\DOT Offices\District 9\CRD Projects\76951\CA\Drawings\0919991-Shop-XSection.dgn



USER NAME = Zachary.Lomax	DESIGNED - _____	REVISED - _____
	DRAWN - _____	REVISED - _____
PLOT SCALE = 0.16666633' / in.	CHECKED - _____	REVISED - _____
PLOT DATE = 4/13/2023	DATE - _____	REVISED - _____

STATE OF ILLINOIS
DEPARTMENT OF TRANSPORTATION

CROSS SECTIONS

SCALE: 1"=5' SHEET 009 OF 13 SHEETS STA. _____ TO STA. _____

F A P RTE.	SECTION	COUNTY	TOTAL SHEETS	SHEET NO.
776	102DR-1	HAMILTON	13	9
CONTRACT NO. 78991				
ILLINOIS FED. AID PROJECT				

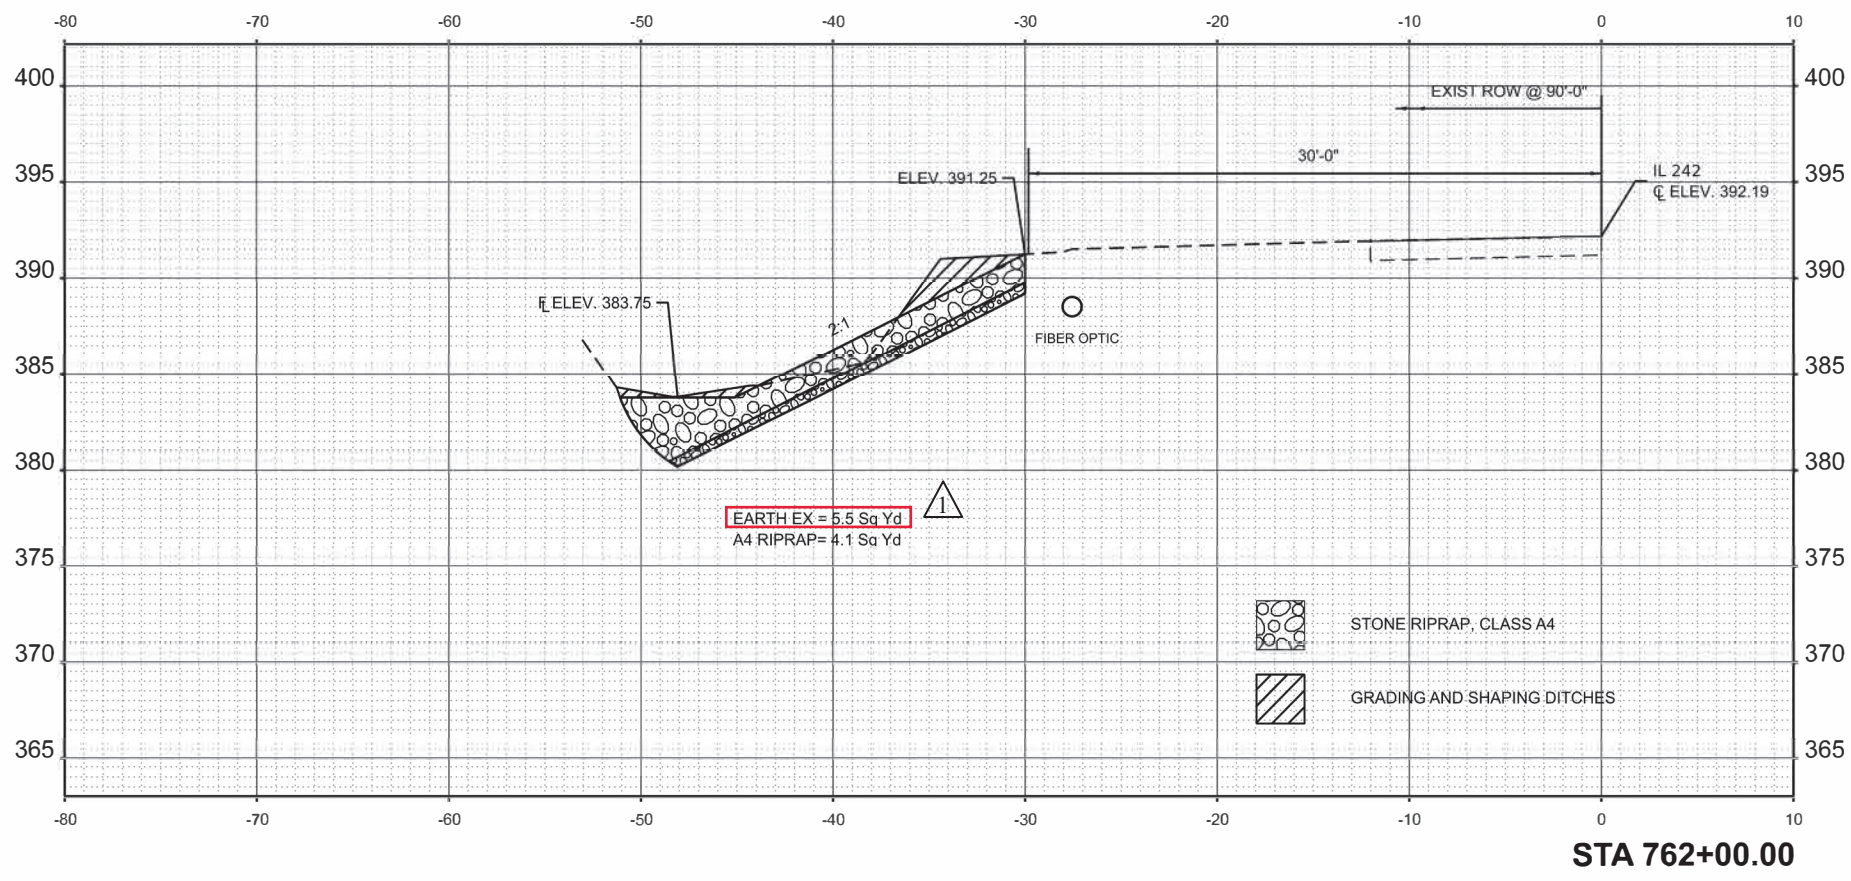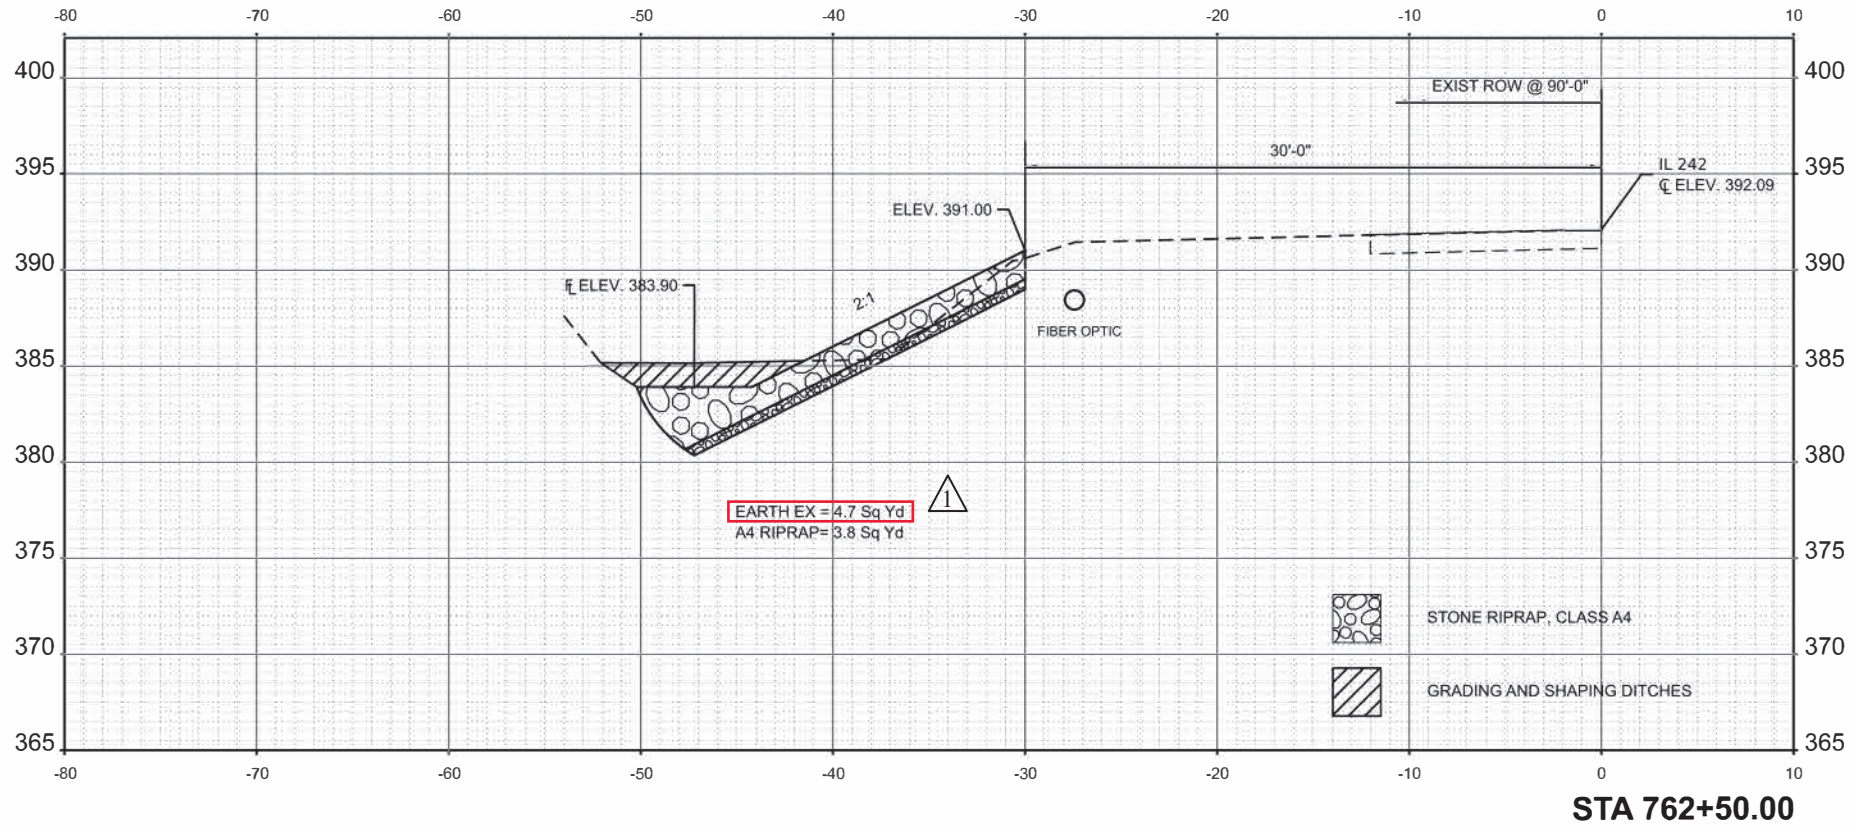

MODEL: IL242-7_762+00.00 [Sheet]
 FILE NAME: P:\GIS\Projects\2023\776\DOT\Documents\DOT_CrossSection\902DR-1\CAD\Drawings\902DR-1_Sht-XS-Section.dgn

REVISION REVISED 4-14-2023


USER NAME = Zachary.Lomax	DESIGNED -	REVISED -
	DRAWN -	REVISED -
PLOT SCALE = 0.1666633' / in.	CHECKED -	REVISED -
PLOT DATE = 4/13/2023	DATE -	REVISED -

**STATE OF ILLINOIS
DEPARTMENT OF TRANSPORTATION**


CROSS SECTIONS

SCALE: 1"=5' SHEET 010 OF 13 SHEETS STA. _____ TO STA. _____

F A P RTE.	SECTION	COUNTY	TOTAL SHEETS	SHEET NO.
776	102DR-1	HAMILTON	13	10
CONTRACT NO. 78991				
ILLINOIS FED. AID PROJECT				

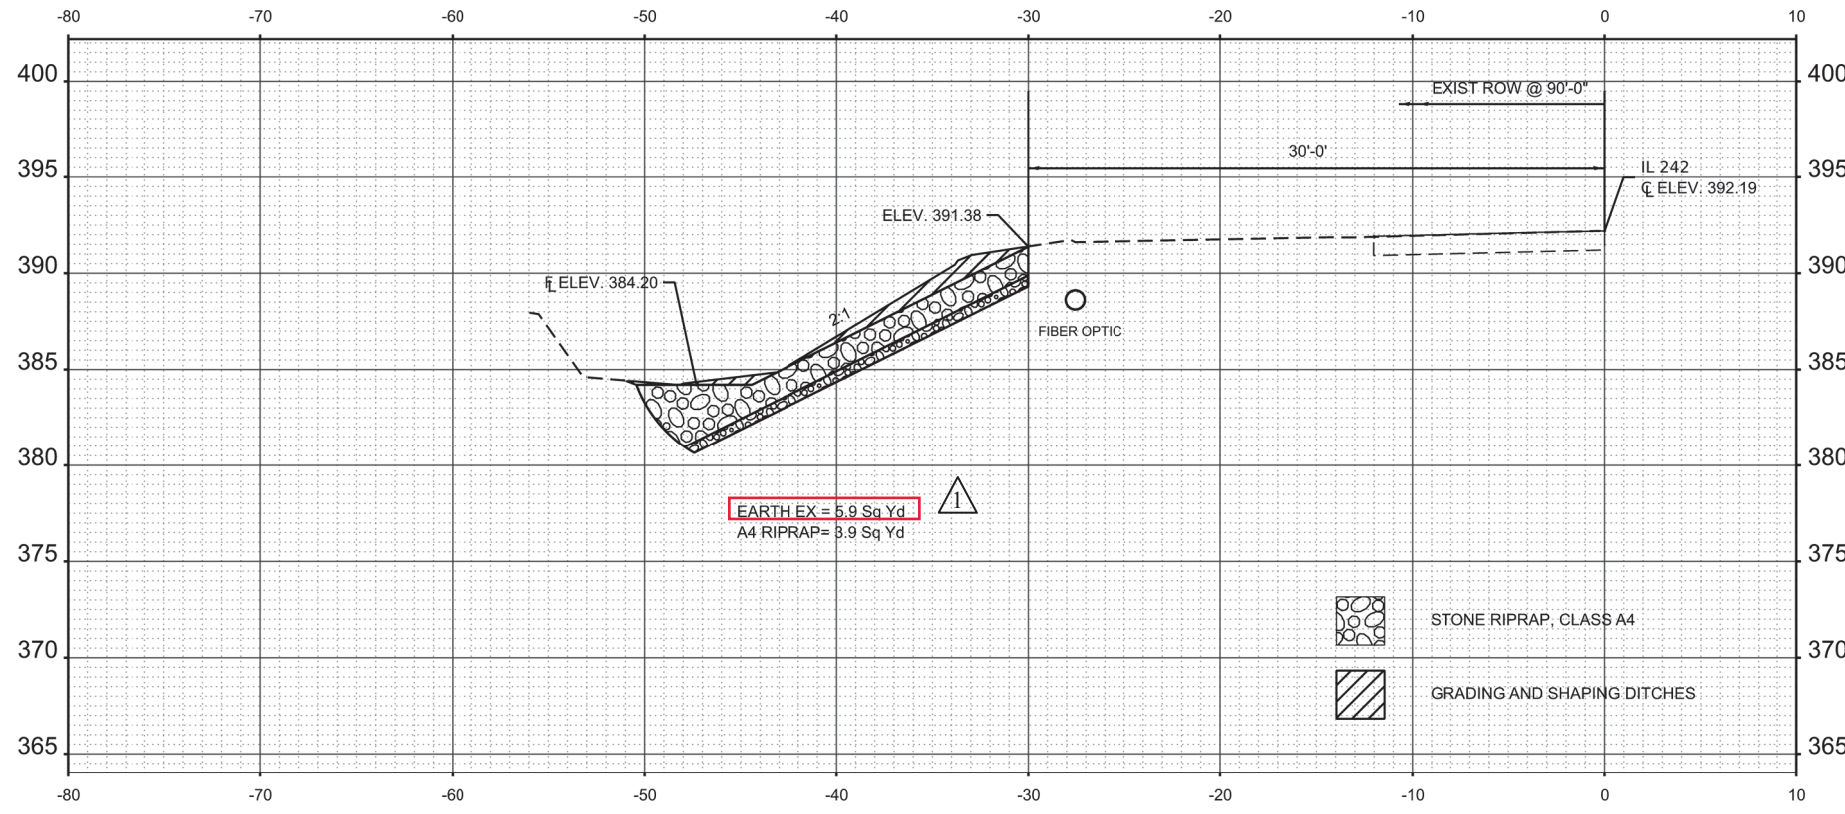

STA 763+50.00

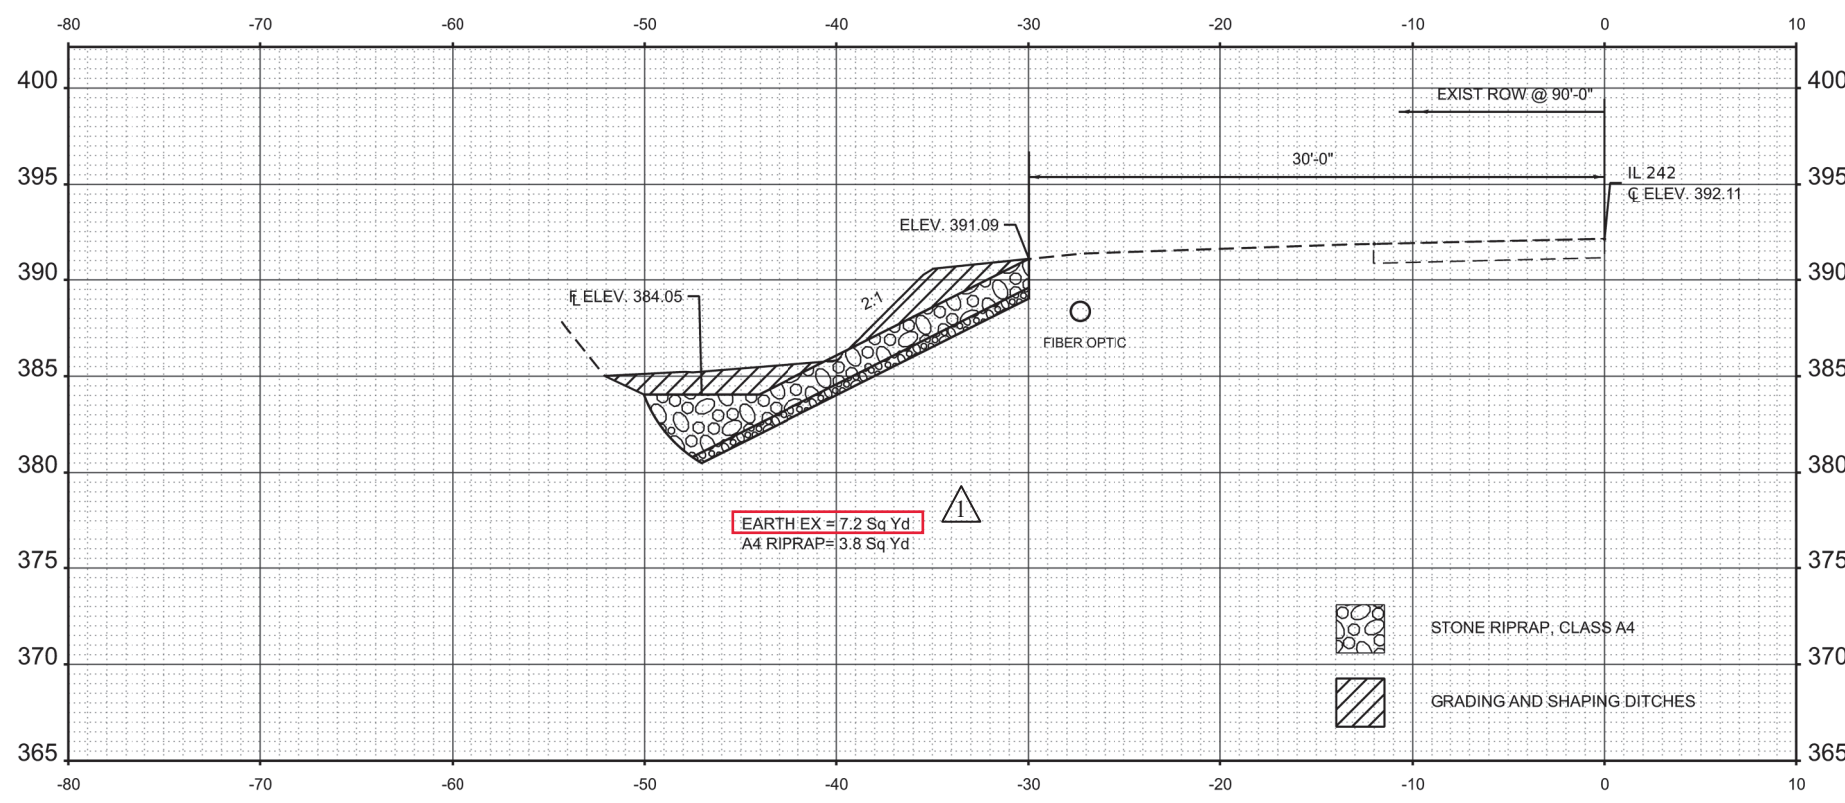

STA 763+00.00

REVISD 4-14-2023

MODEL: IL2427_763+00.00 (Sheet)
 FILE NAME: p:\il2427\p\763+00.00\DOT\Documents\DOT Office\District 9\ORD Project\78991\CADD\Drawings\098991-ShtX-XSection.dgn


USER NAME = Zachary.Lomax	DESIGNED - _____	REVISED - _____
	DRAWN - _____	REVISED - _____
PLOT SCALE = 0.16666633' / in.	CHECKED - _____	REVISED - _____
PLOT DATE = 4/13/2023	DATE - _____	REVISED - _____

**STATE OF ILLINOIS
DEPARTMENT OF TRANSPORTATION**


CROSS SECTIONS

SCALE: 1"=5' SHEET 011 OF 13 SHEETS STA. _____ TO STA. _____

F.A.P. RTE.	SECTION	COUNTY	TOTAL SHEETS	SHEET NO.
776	102DR-1	HAMILTON	13	11
CONTRACT NO. 78991				
ILLINOIS FED. AID PROJECT				

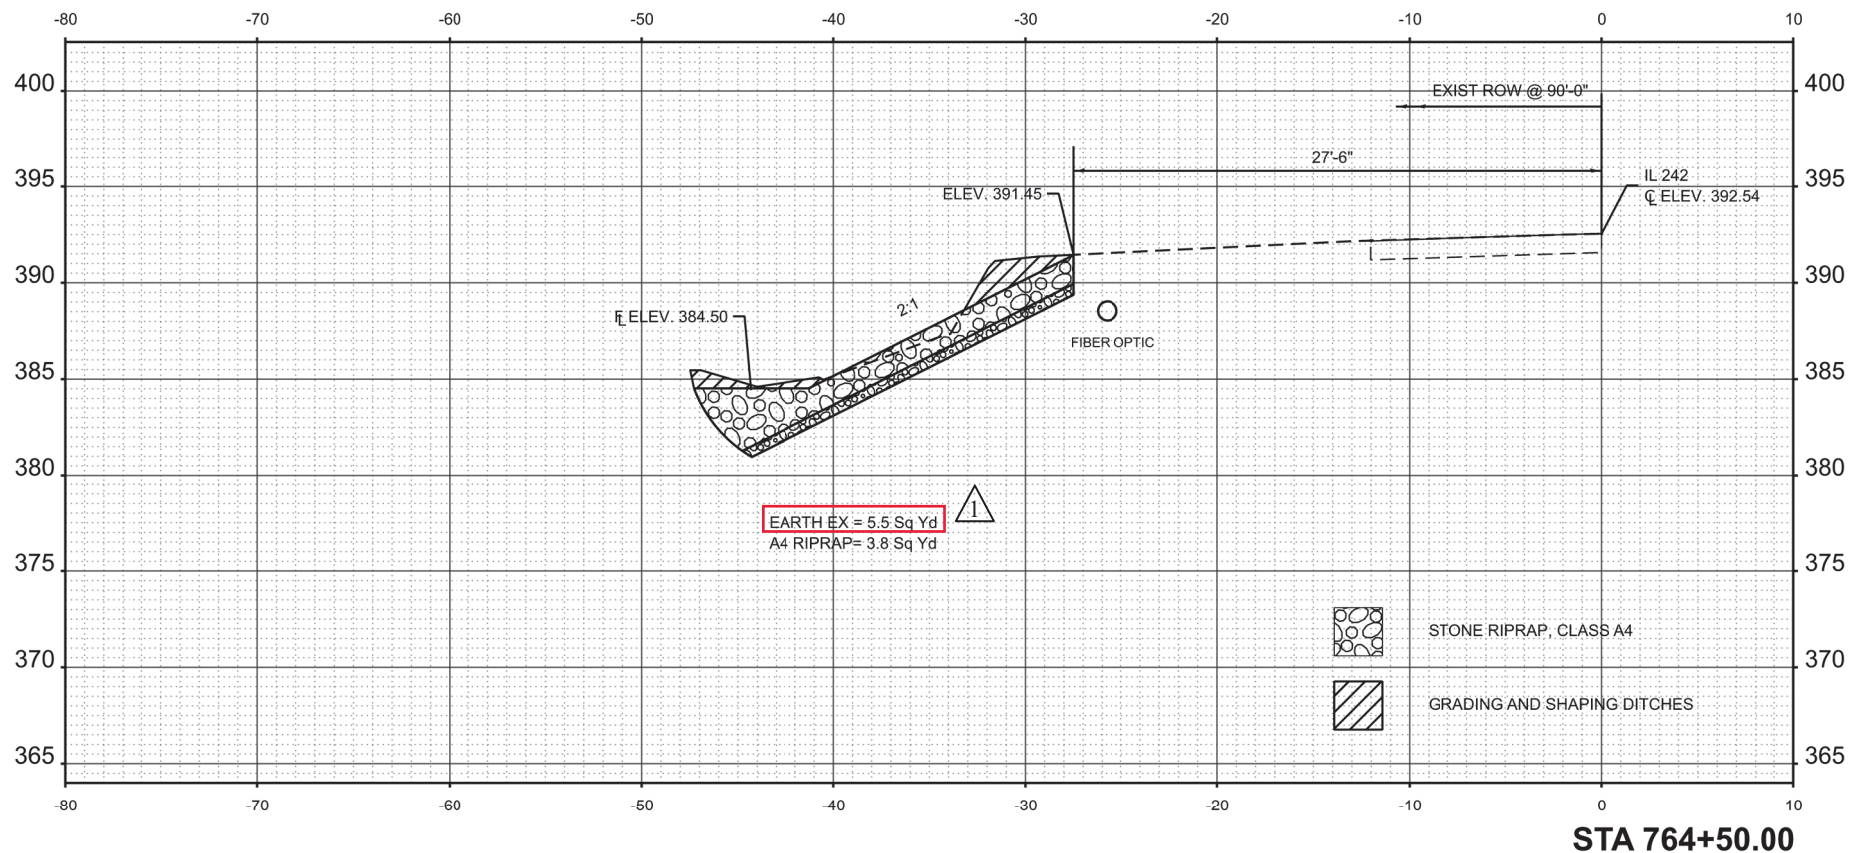

STA 764+50.00

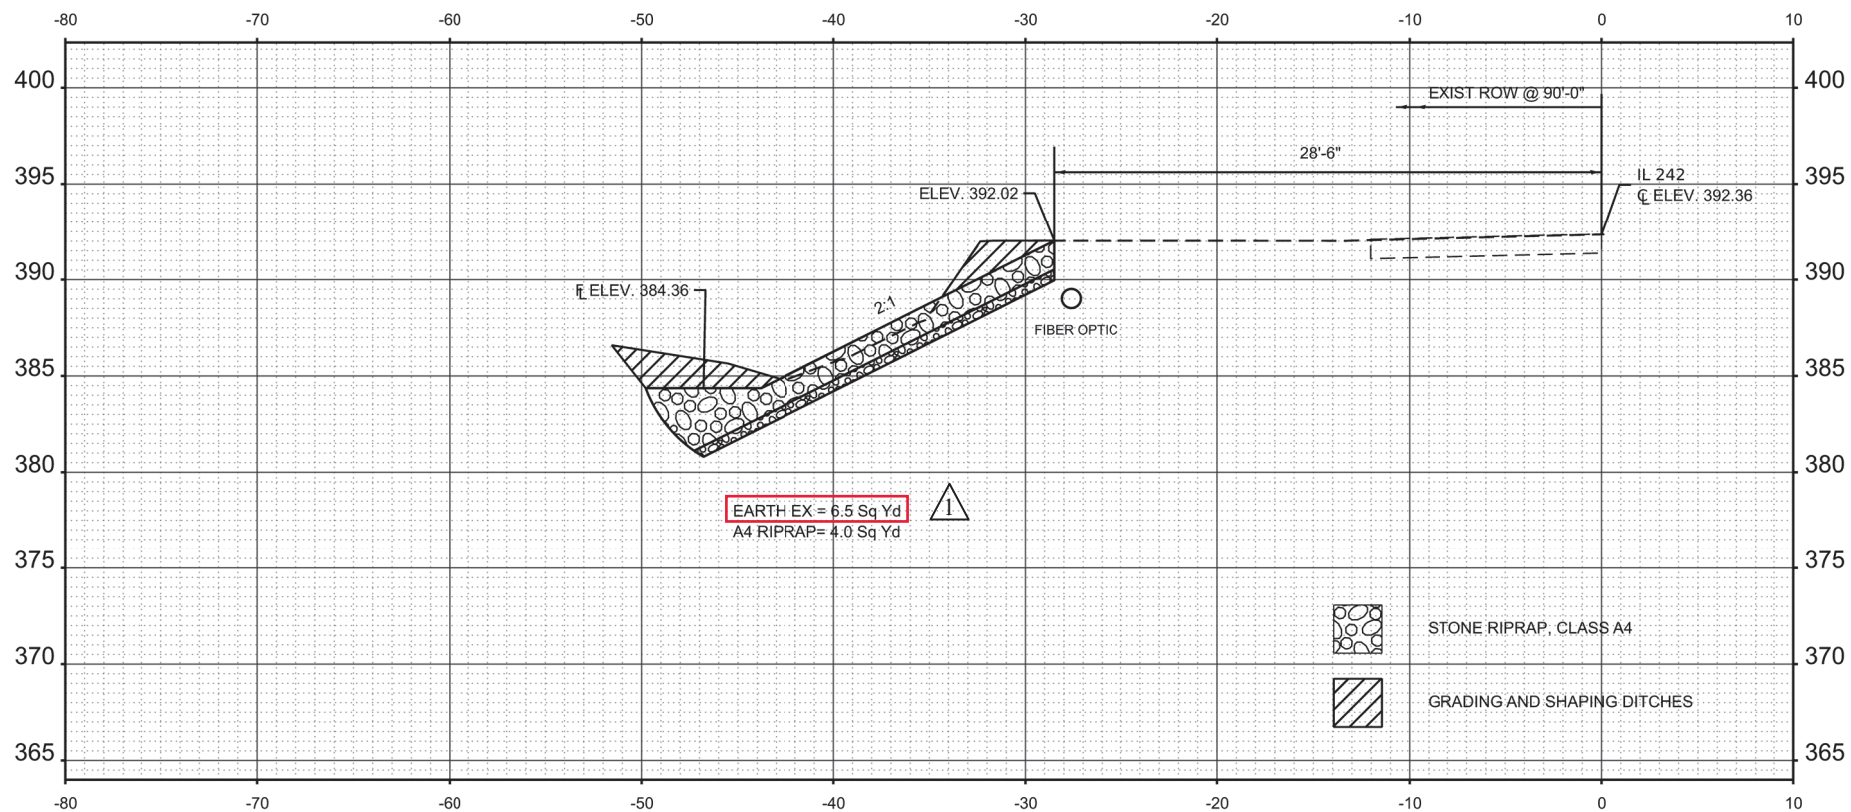

STA 764+00.00

REVISION 4-14-2023

MODEL: IL2427 - 764+00.00 (Sheet)
FILE NAME: p:\dotspc\dotspc\pwworkspace\DOT\Office\District 9\CRD Project\78991\CRD Data\CAD\Sheet\0978991-ShtX-XSection.dgn



USER NAME = Zachary.Lomax	DESIGNED - _____	REVISED - _____
	DRAWN - _____	REVISED - _____
PLOT SCALE = 0.16666633' / in.	CHECKED - _____	REVISED - _____
PLOT DATE = 4/13/2023	DATE - _____	REVISED - _____

STATE OF ILLINOIS
DEPARTMENT OF TRANSPORTATION

CROSS SECTIONS

F.A.P. RTE.	SECTION	COUNTY	TOTAL SHEETS	SHEET NO.
776	102DR-1	HAMILTON	13	12
CONTRACT NO. 78991				
ILLINOIS FED. AID PROJECT				

SCALE: 1"=5'
SHEET 012 OF 13 SHEETS
STA. _____ TO STA. _____

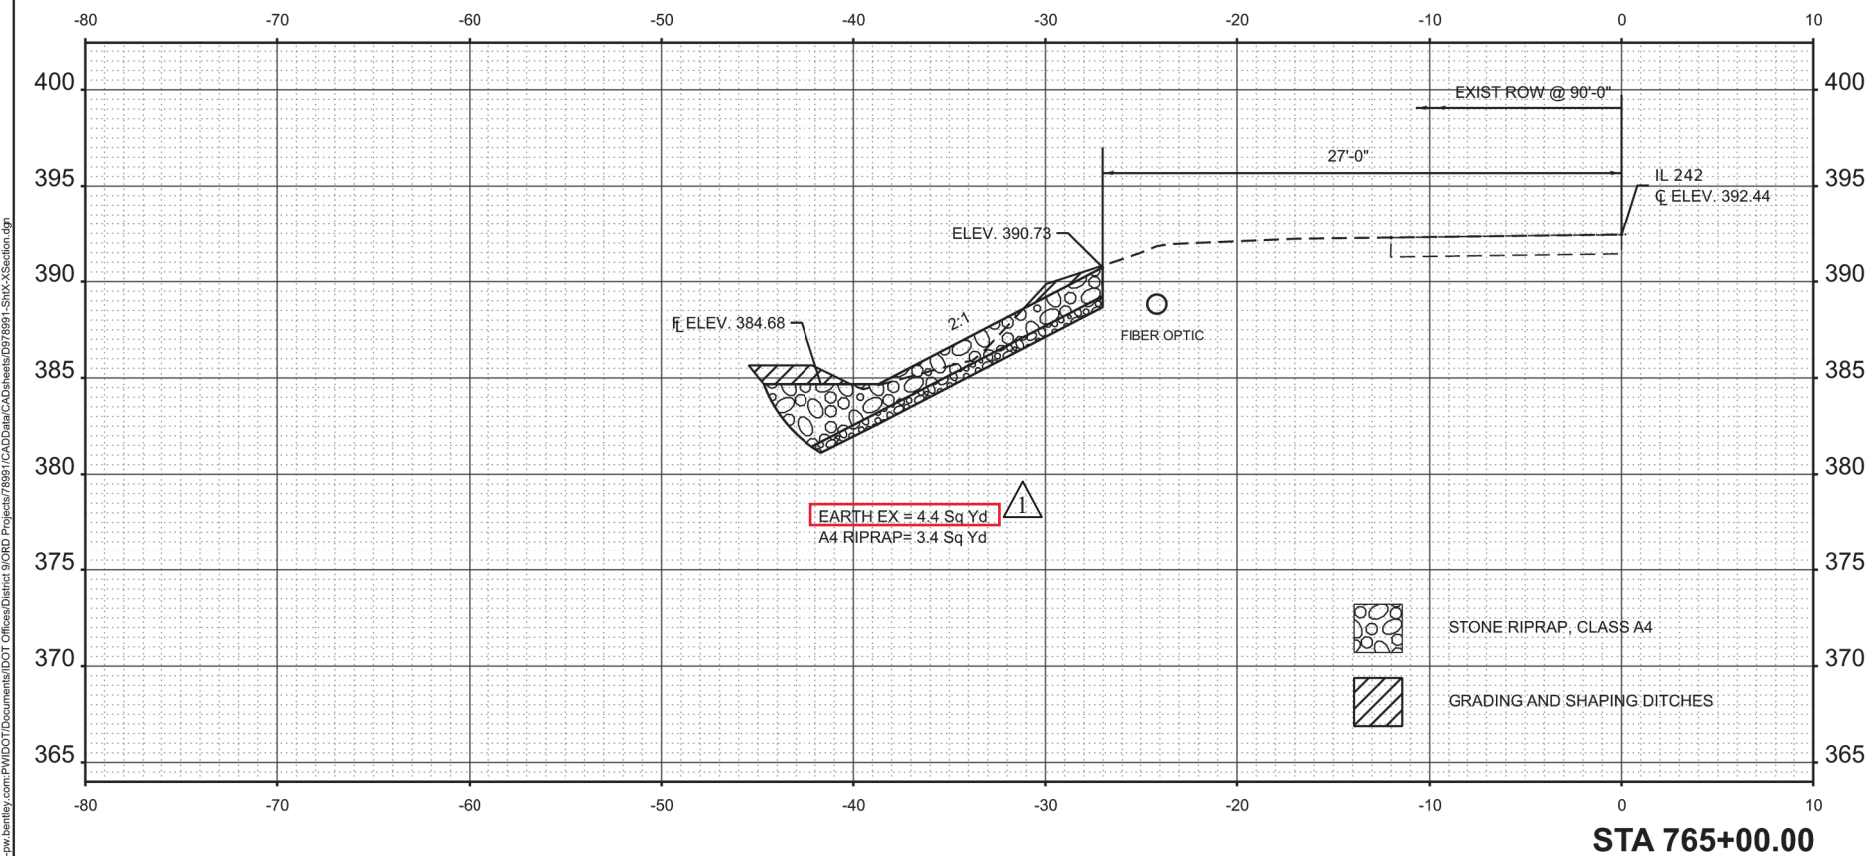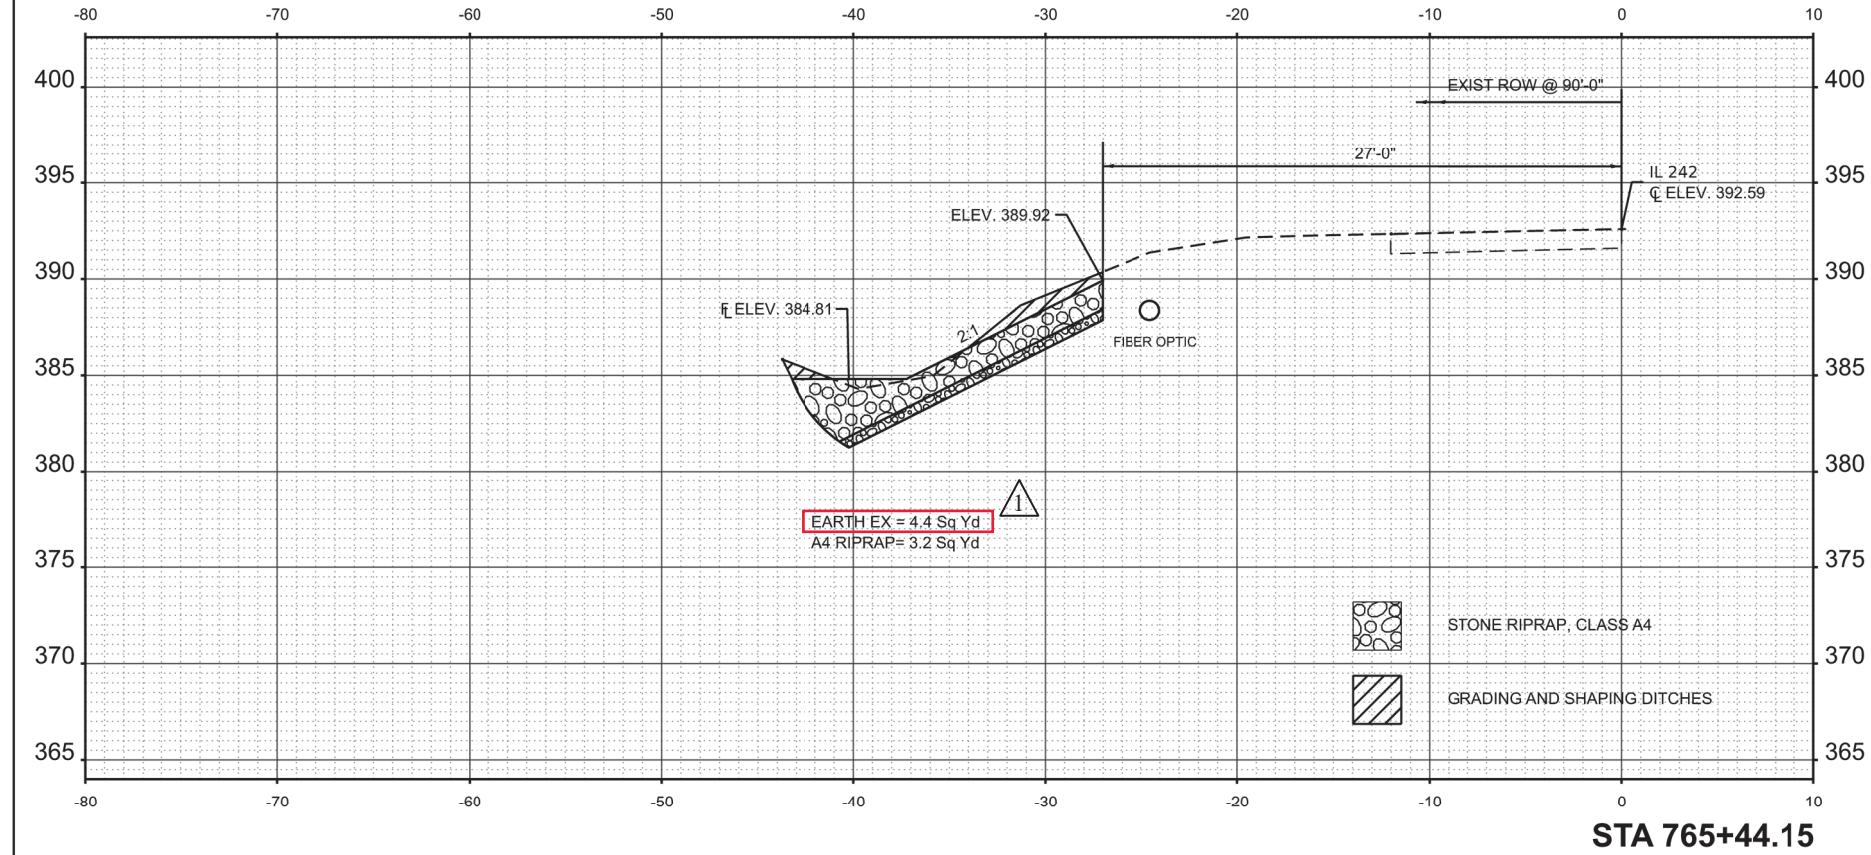

MODEL: IL2427_765+00.00 (Sheet)
 FILE NAME: P:\102DR\102DR-1\DOT\Office\DOT\Office\DOT\102DR-1\102DR-1_ShtXX-XSection.dgn

REVISED 4-14-2023

USER NAME = Zachary.Lomax	DESIGNED - _____	REVISED - _____
	DRAWN - _____	REVISED - _____
PLOT SCALE = 0.16666633' / in.	CHECKED - _____	REVISED - _____
PLOT DATE = 4/13/2023	DATE - _____	REVISED - _____

**STATE OF ILLINOIS
DEPARTMENT OF TRANSPORTATION**

CROSS SECTIONS

SCALE: 1"=5' SHEET 013 OF 13 SHEETS STA. _____ TO STA. _____

F.A.P. RTE.	SECTION	COUNTY	TOTAL SHEETS	SHEET NO.
776	102DR-1	HAMILTON	13	13
CONTRACT NO. 78991				
ILLINOIS FED. AID PROJECT				