

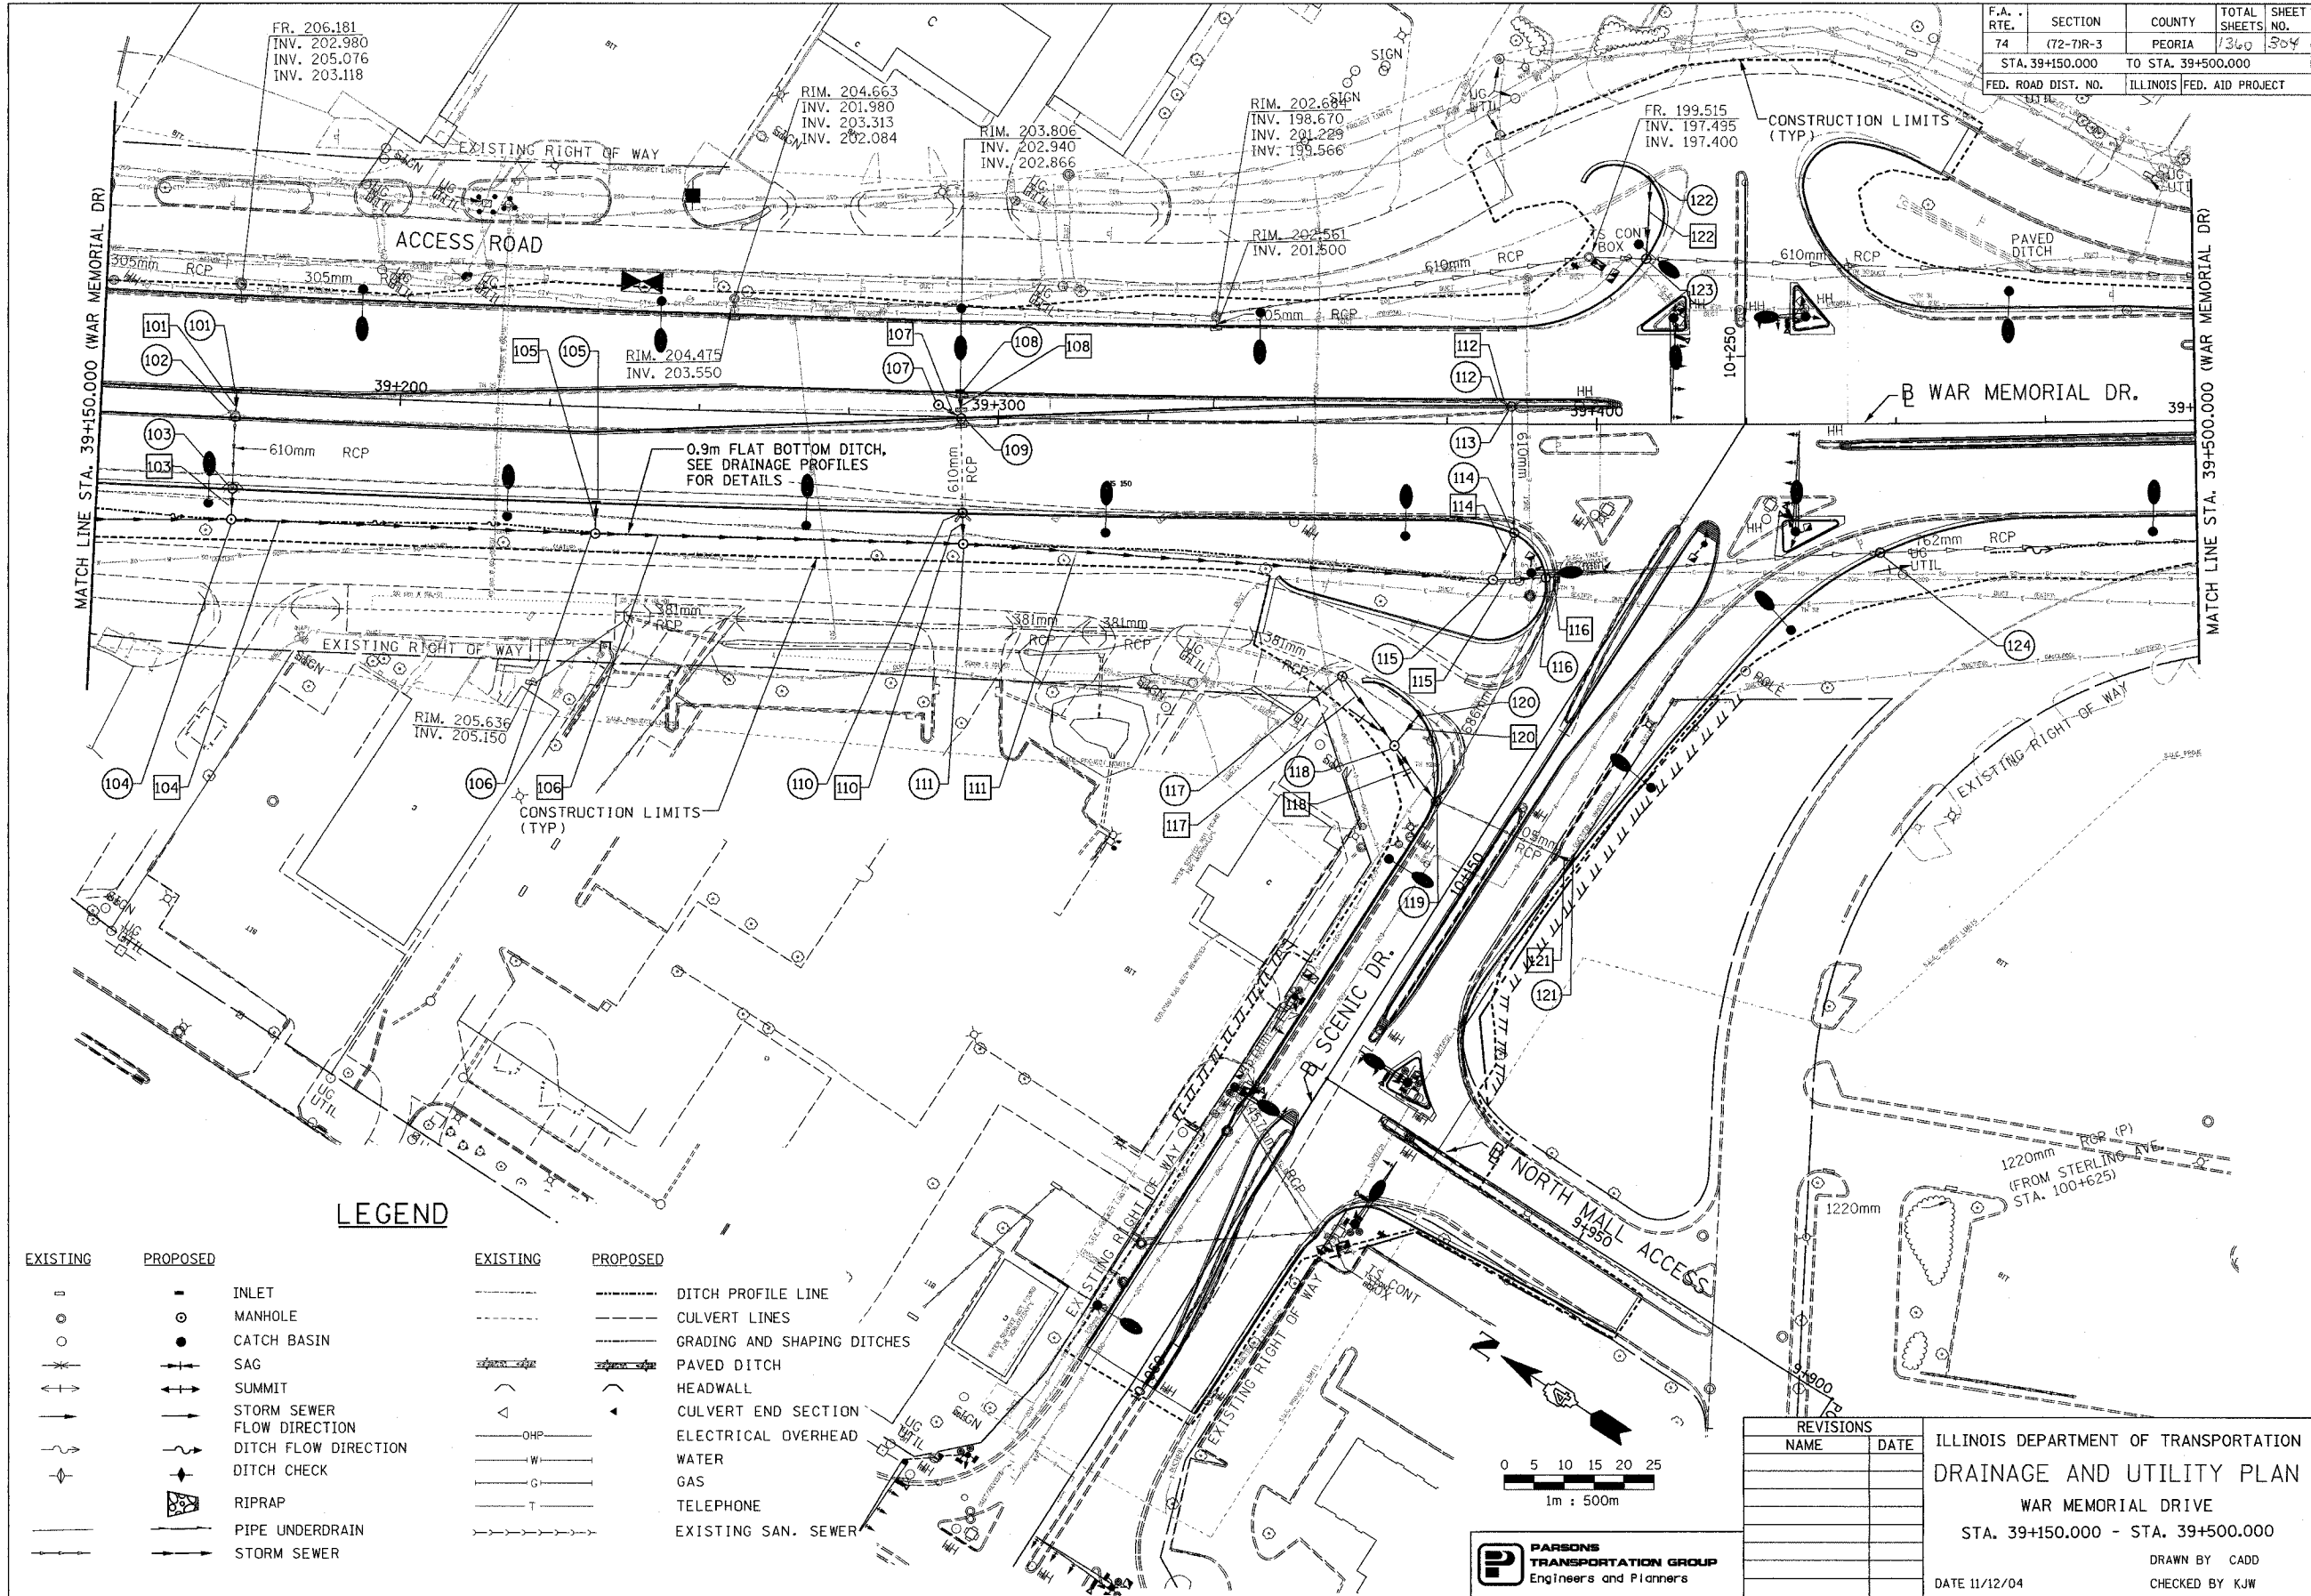


F.A. RTE.	SECTION	COUNTY	TOTAL SHEETS	SHEET NO.
74	(72-7)R-3	PEORIA	1360	504
STA. 39+150.000		TO STA. 39+500.000		
FED. ROAD DIST. NO.		ILLINOIS FED. AID PROJECT		

 

LEGEND

<p>EXISTING</p> <ul style="list-style-type: none"> 	<p>PROPOSED</p> <ul style="list-style-type: none"> 	<p>EXISTING</p> <ul style="list-style-type: none"> 	<p>PROPOSED</p> <ul style="list-style-type: none">
---	---	---	---

 

REVISIONS	
NAME	DATE

ILLINOIS DEPARTMENT OF TRANSPORTATION
DRAINAGE AND UTILITY PLAN
 WAR MEMORIAL DRIVE
 STA. 39+150.000 - STA. 39+500.000

DRAWN BY CADD
 CHECKED BY KJW
 DATE 11/12/04