
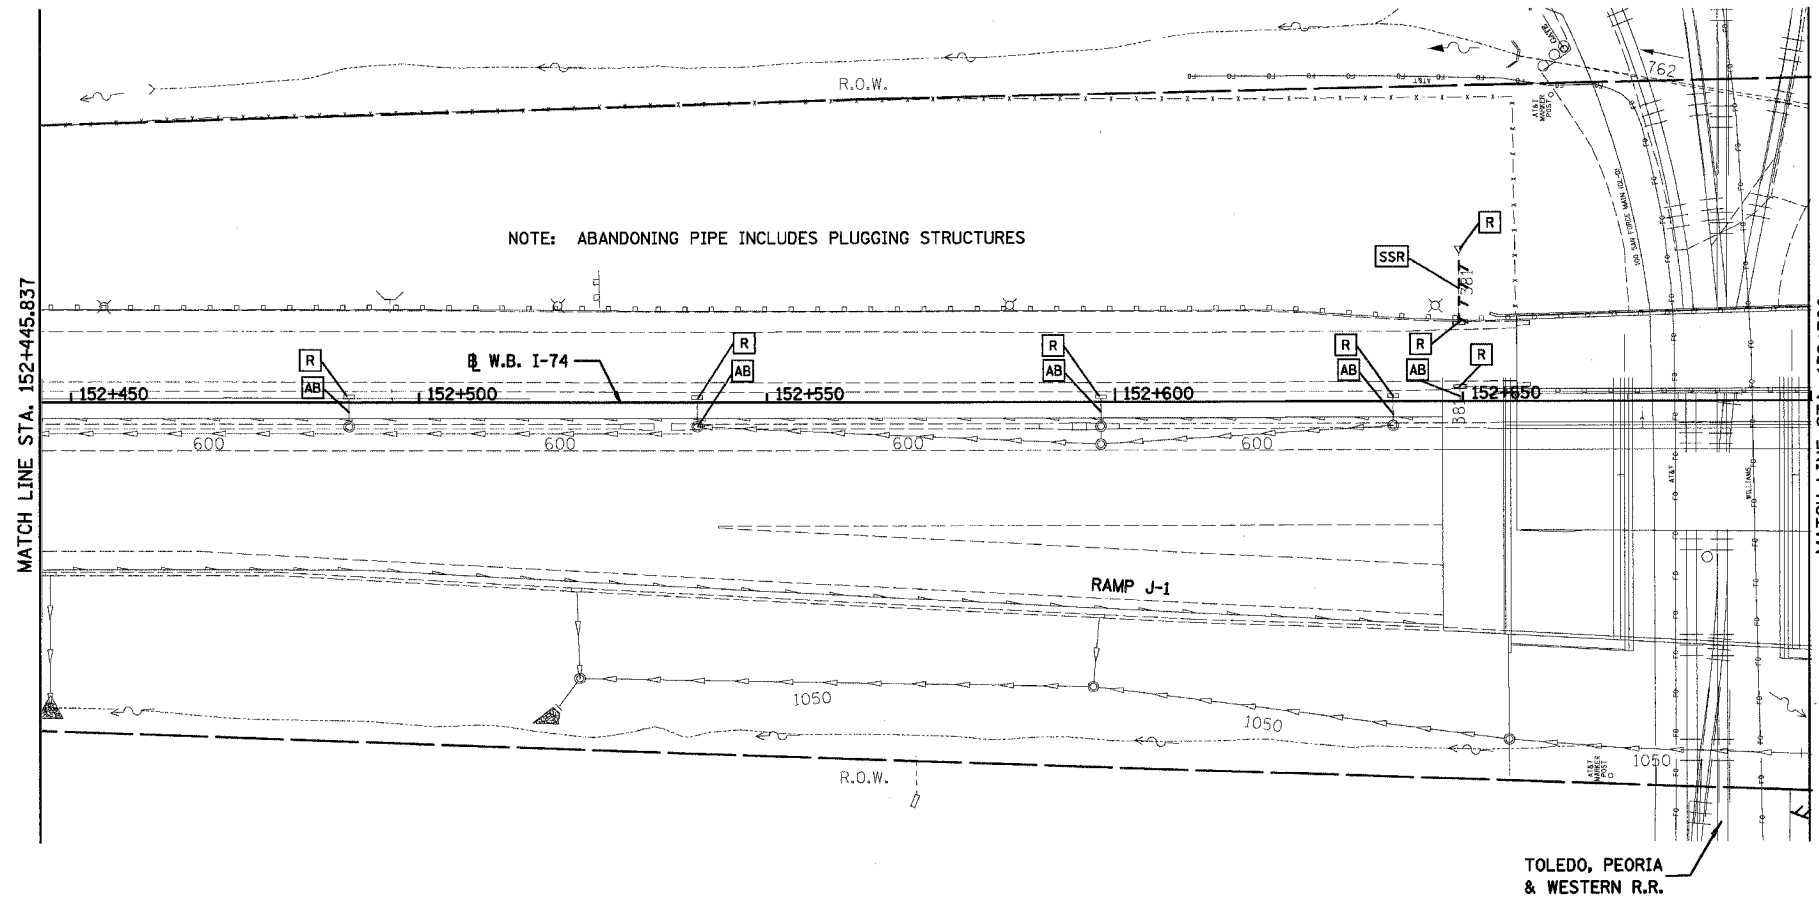


F.A.I. RTE.	SECTION	COUNTY	TOTAL SHEETS	SHEET NO.
74	90-11R-2; 90(13,14,14-1R-1)	TAZEWELL	1366	255
STA. 152+445.837		TO STA. 152+700		
FED. ROAD DIST. NO. 4		ILLINOIS FED. AID PROJECT		

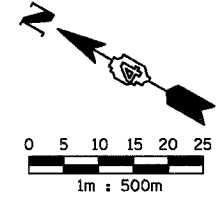

DRAINAGE LEGEND

○	CATCH BASIN	⊠	STRUCTURE TO BE REMOVED
—	INLET	⊠	STORM SEWER REMOVAL
⊙	MANHOLE	⊠	ITEM TO BE ABANDONED
◁	CULVERT END SECTION	—	HEADWALL
~	DITCH FLOW	—	STORM SEWER
		---	CULVERT LINE
			REMOVAL ITEM

EXISTING DRAINAGE SHEET 1 OF 5

REVISIONS	
NAME	DATE

ILLINOIS DEPARTMENT OF TRANSPORTATION
 F.A.I. ROUTE 74 (I-74)
 DRAINAGE AND UTILITY PLAN
 STA 152+445.837 TO STA 152+700 W.B. I-74
 DRAWN BY RTG
 CHECKED BY RTG
 DATE 12-20-2004

