
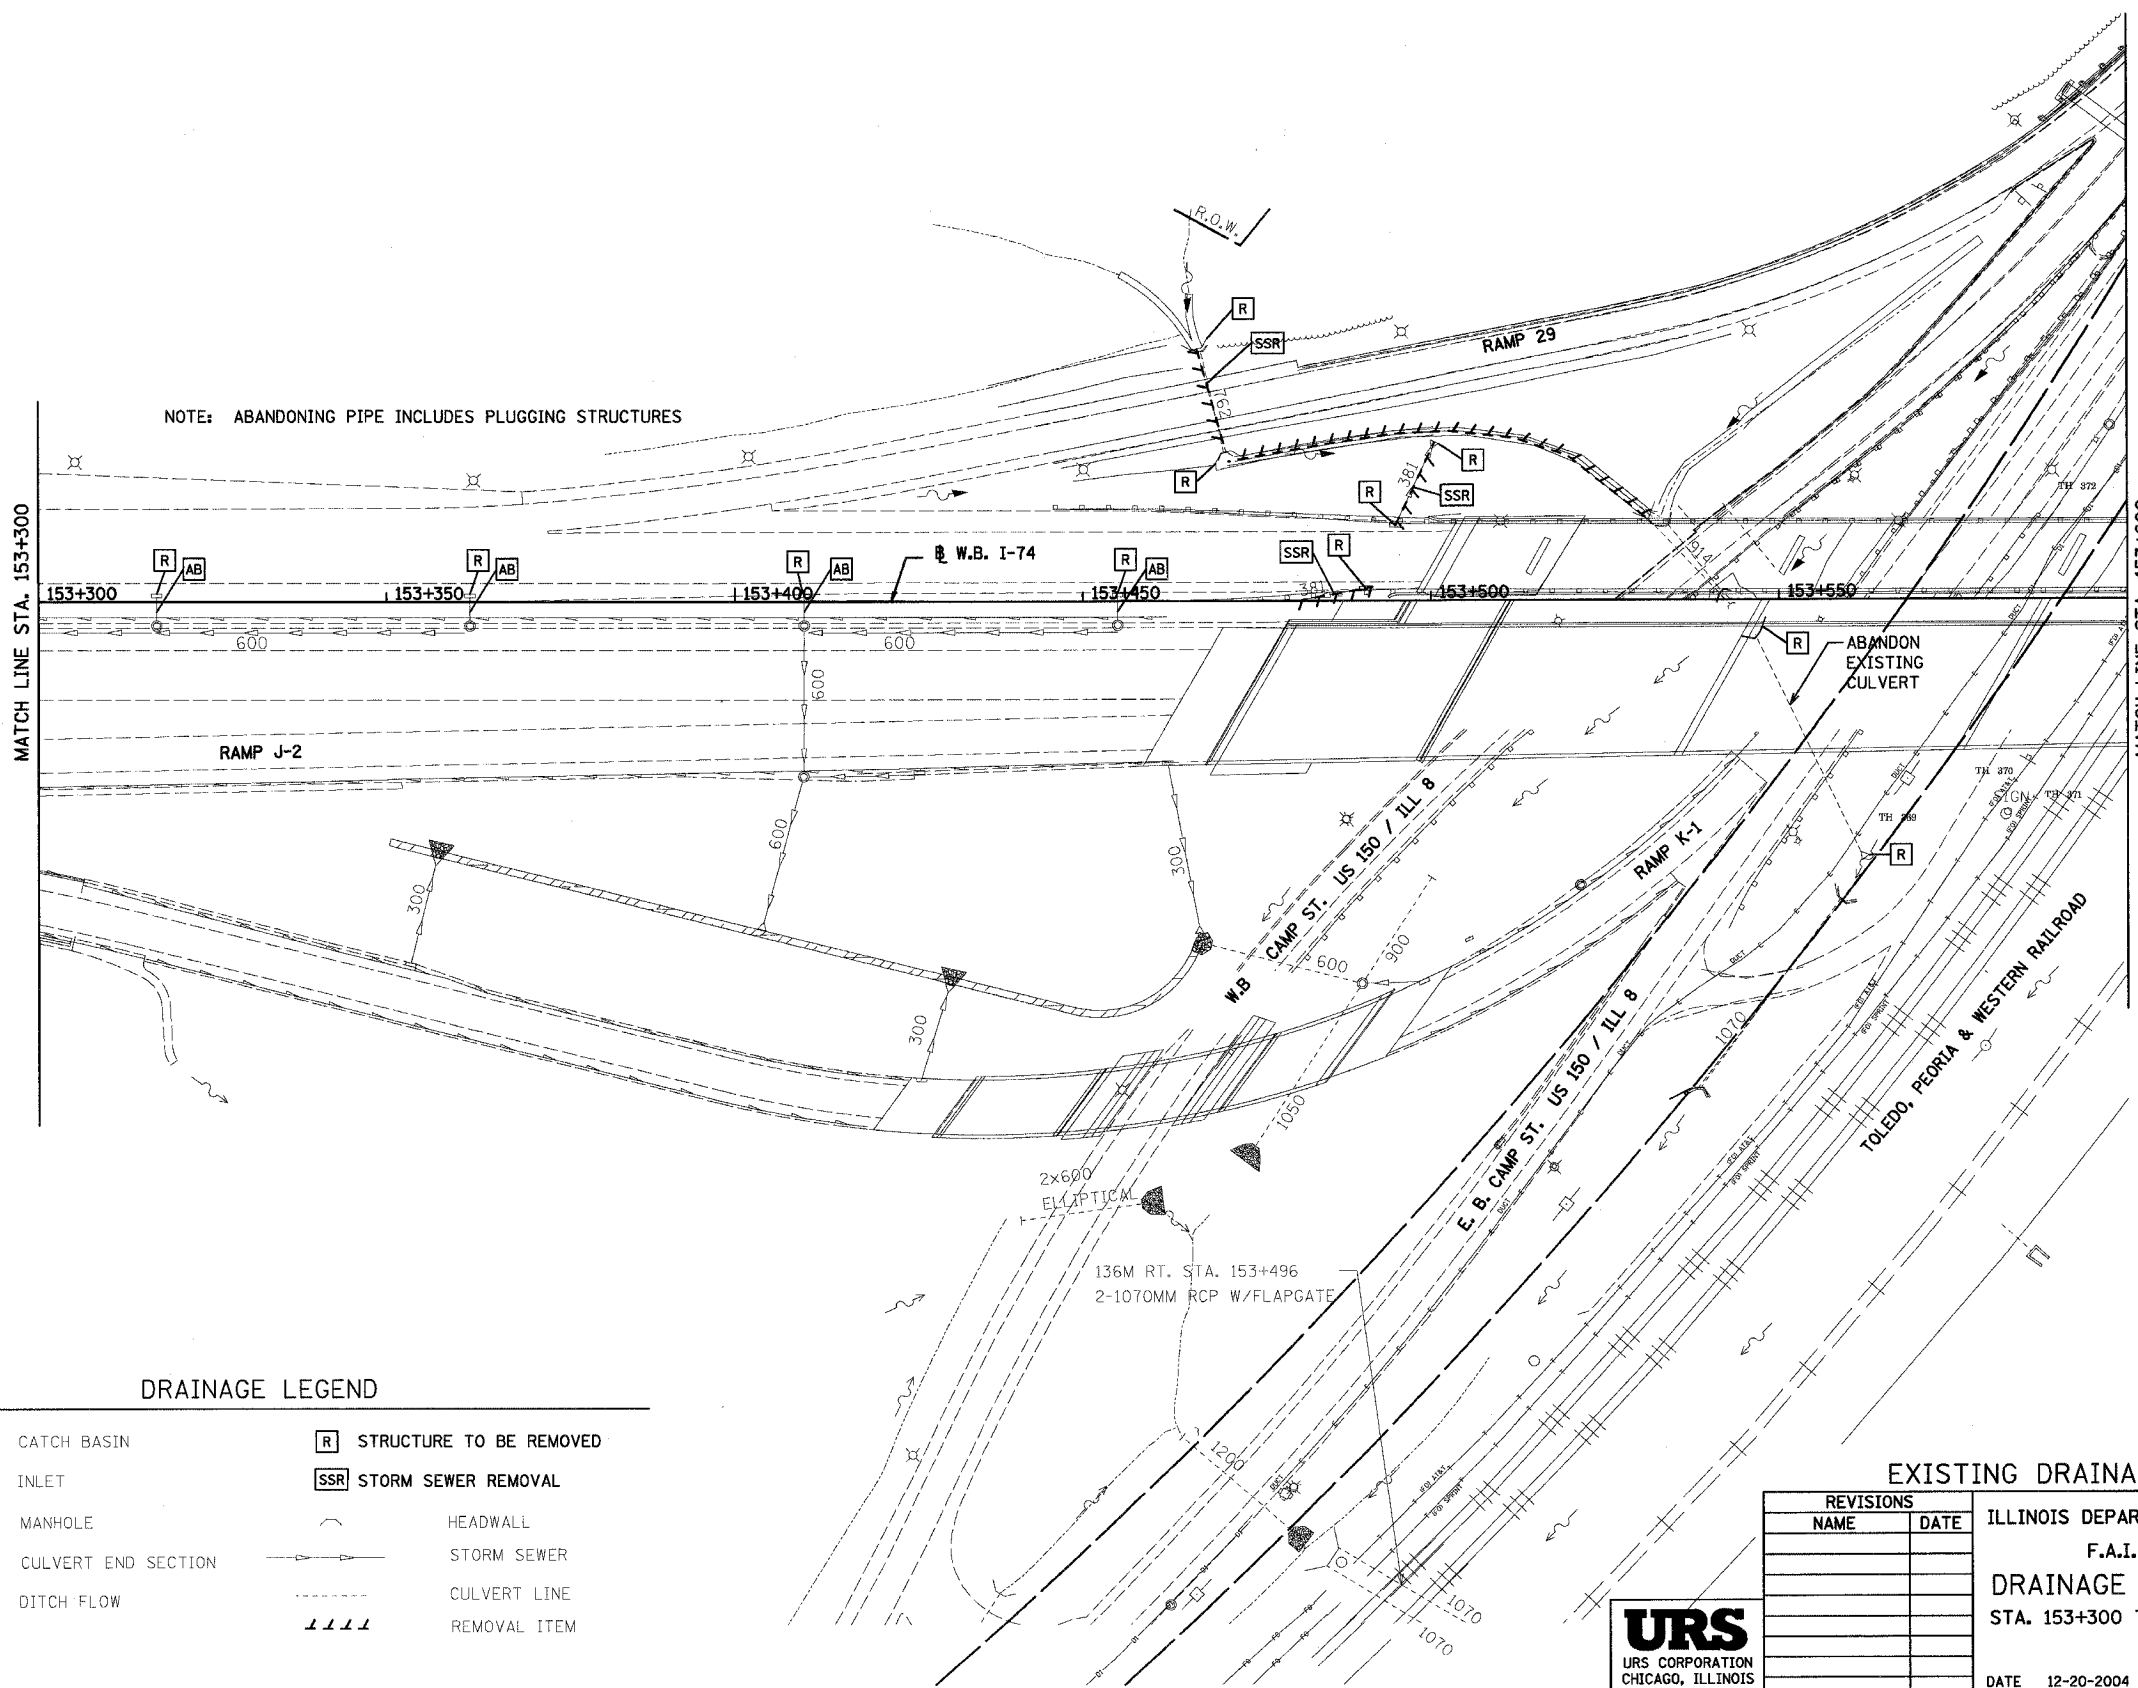


F.A.I. RTE.	SECTION	COUNTY	TOTAL SHEETS	SHEET NO.
74	(90-11R-2; 90(13,14,14-1R-1	TAZEWELL	1366	263
STA. 153+300		TO STA. 153+600		
FED. ROAD DIST. NO. 4		ILLINOIS FED. AID PROJECT		

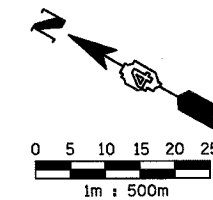

DRAINAGE LEGEND

○	CATCH BASIN	[R]	STRUCTURE TO BE REMOVED
◊	INLET	[SSR]	STORM SEWER REMOVAL
⊙	MANHOLE	— —	HEADWALL
◁	CULVERT END SECTION	— — —	STORM SEWER
~	DITCH FLOW	--- ---	CULVERT LINE
			REMOVAL ITEM

EXISTING DRAINAGE SHEET 4 OF 5

REVISIONS	
NAME	DATE

ILLINOIS DEPARTMENT OF TRANSPORTATION
 F.A.I. ROUTE 74 (I-74)
DRAINAGE AND UTILITY PLAN
 STA. 153+300 TO STA. 153+600 W.B. I-74
 DATE 12-20-2004
 DRAWN BY RTG
 CHECKED BY RTG

