
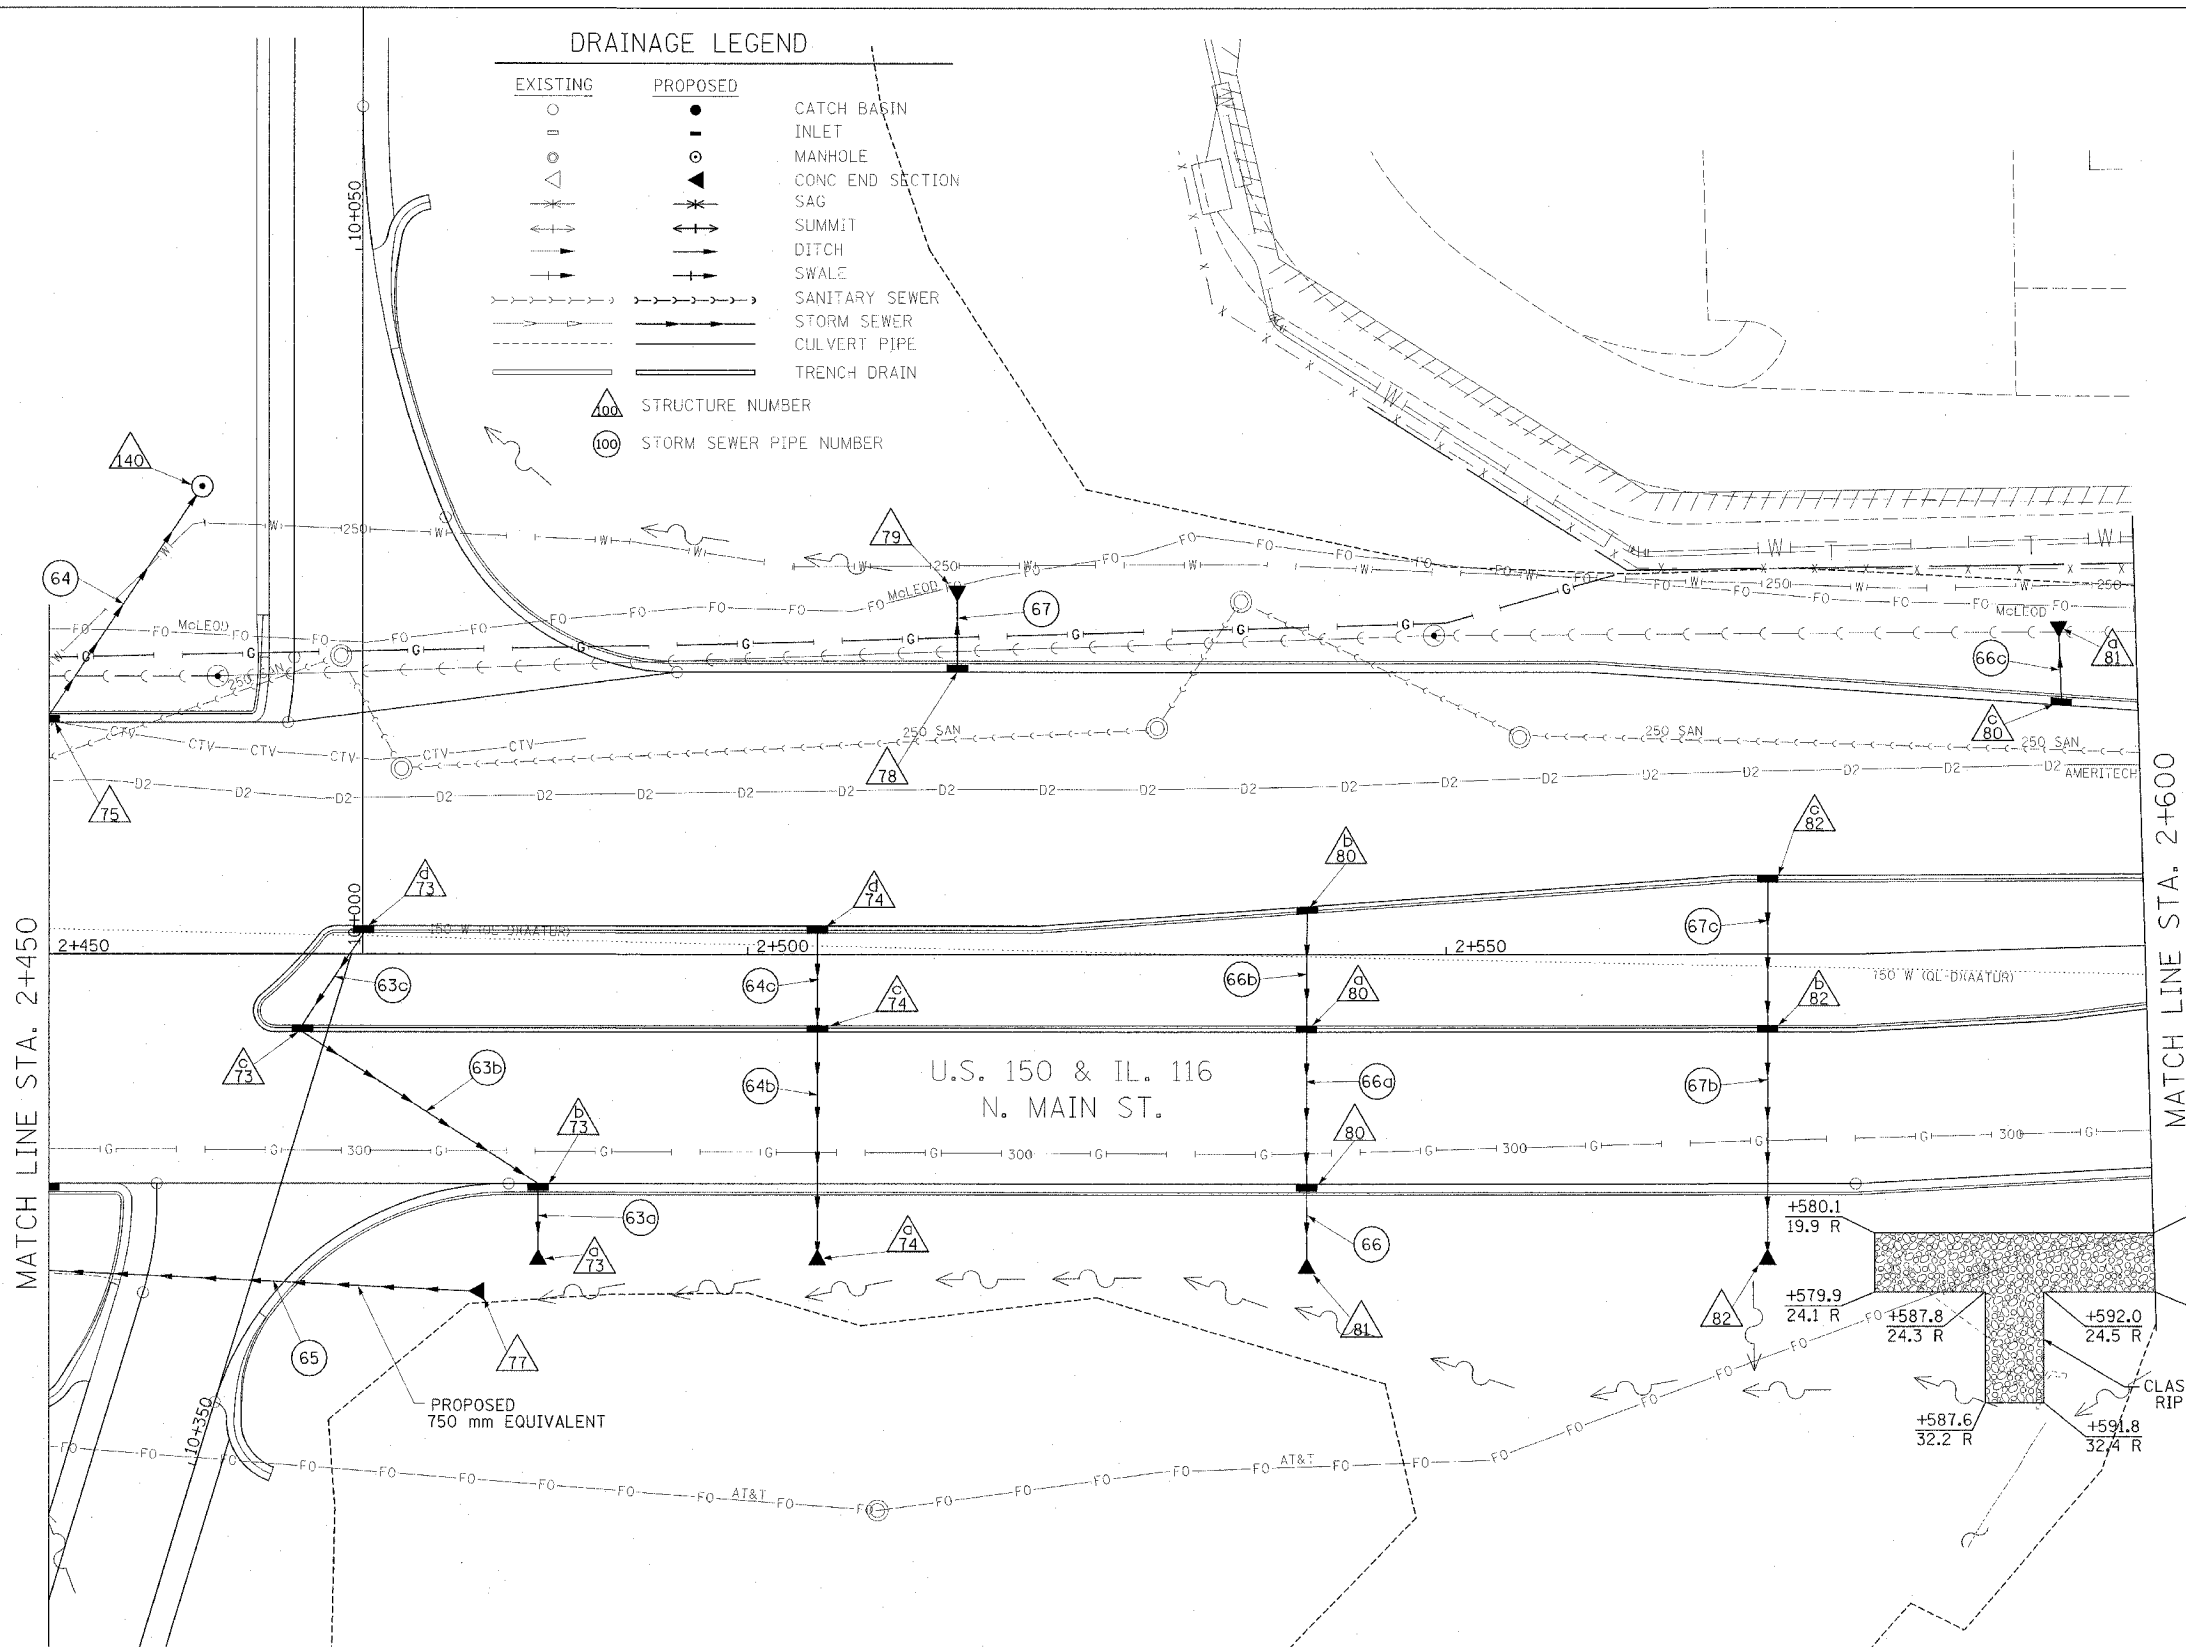
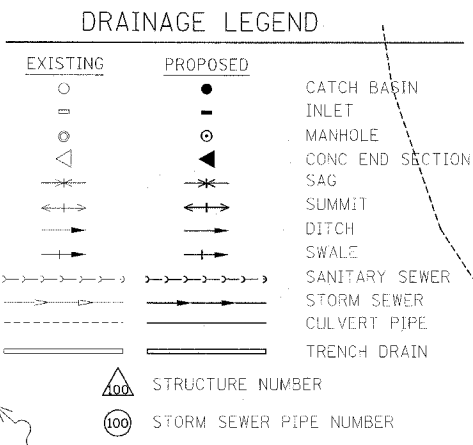


F.A.I. RTE.	SECTION	COUNTY	TOTAL SHEETS	SHEET NO.
74	*	TAZEWELL	1366	274
STA. 2+450.000		TO STA. 2+600.000		
FED. ROAD DIST. NO. 4 ILLINOIS FED. AID PROJECT				

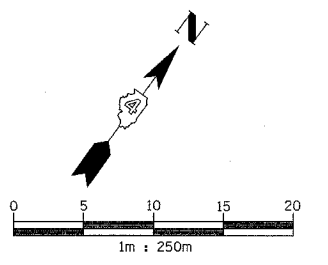

REVISIONS	
NAME	DATE

PROPOSED IMPROVEMENT

ILLINOIS DEPARTMENT OF TRANSPORTATION
DRAINAGE AND UTILITY PLAN
MAIN STREET
 STA 2+450 TO 2+600

DRAWN BY JAM
 CHECKED BY MJS

DATE 12/20/04

