


68201	ROUTE No.	SECTION	COUNTY	TOTAL SHEETS	SHEET NO.
FAI74	*	TAZEWELL	1316	549	
STA.			TO STA.		
F.H.W.A. REGION			ILLINOIS PROJECT		

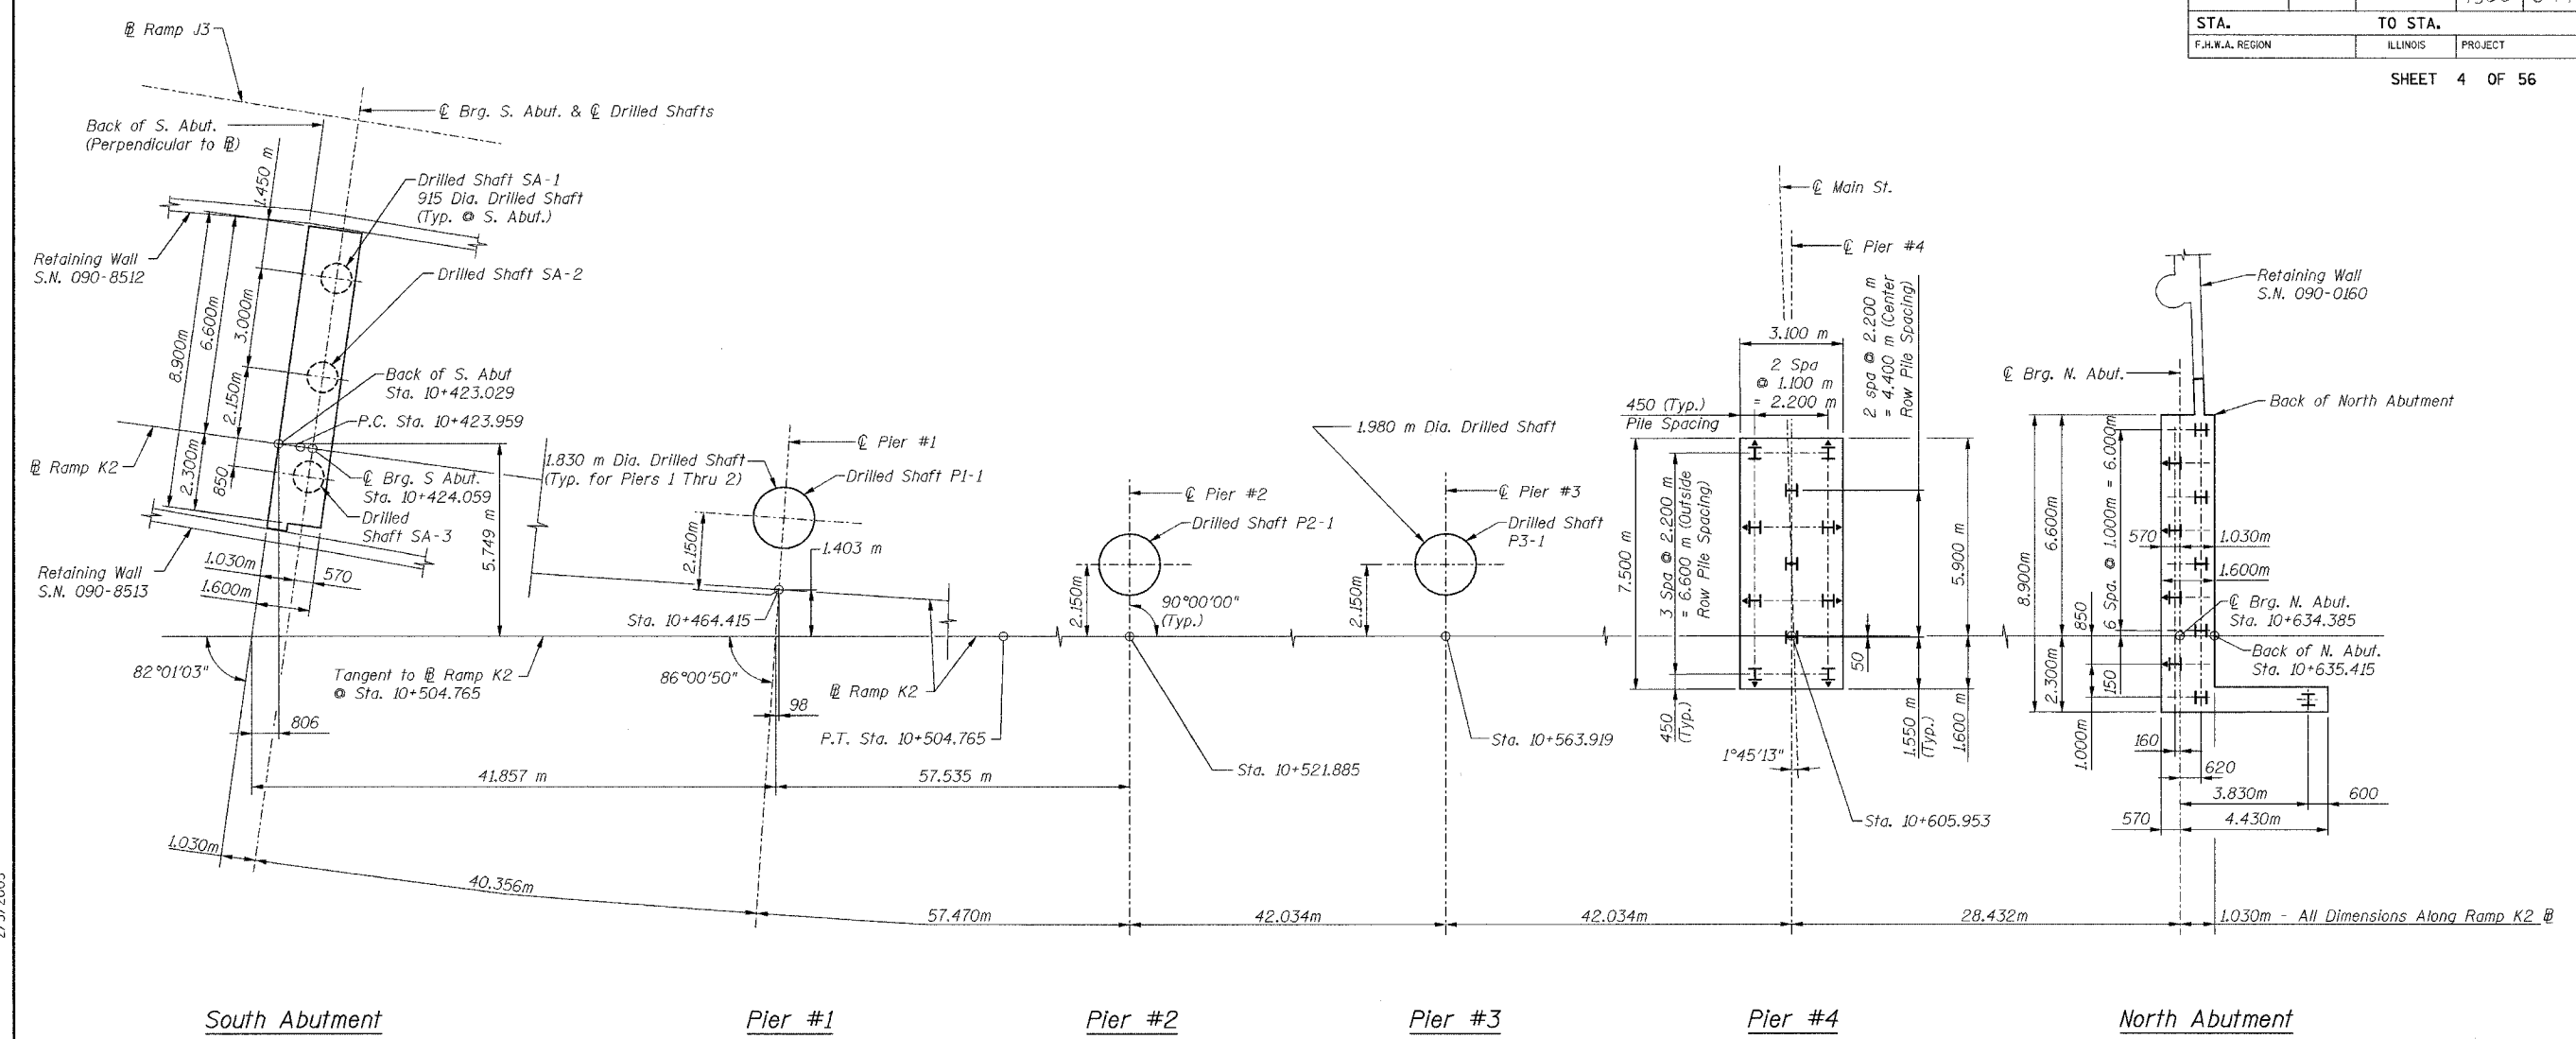

FOUNDATION PLAN

Notes:

- ▲ Indicates Direction of 1.7 (H) : 10 (V) Batter @ Pier 4 or 2.2 (H) : 10 (V) Batter @ N. Abut.
- For Pier 4 Footing & Pile elevations, see Sheets 43 and 44.
- For Abutment pile encasement detail, see Sheet 35.
- For Drilled Shaft Details, see Sheet 5.
- For South Abutment details, see Sheets 33 and 34.
- For North Abutment details, see Sheets 35, and 36.

2/3/2005

m:\p\03573\campk2\stl\pl-7a0900156.dgn

DESIGNED	WJZ
CHECKED	SWS
DRAWN	VH
CHECKED	LRB

ab **alfred benesch & company**
 CONSULTING ENGINEERS
 205 NORTH MICHIGAN AVENUE, CHICAGO, ILLINOIS 60601
 JOB NO. 3573

ILLINOIS DEPARTMENT OF TRANSPORTATION
 RAMP K-2 OVER
 MAIN ST & RAMP J-3
 F.A.I. ROUTE 74 (I-74)
 SECTION 90-IIB-5
FOUNDATION PLAN
 SN: 090-0156
 TAZEWELL CO., IL.
 STA. 10+529.222
 DATE: 12-23-04