


68201	ROUTE No.	SECTION	COUNTY	TOTAL SHEETS	SHEET NO.
	FAI 74	*	TAZEWELL	1366	565
STA.		TO STA.			
F.H.W.A. REGION		ILLINOIS		PROJECT	

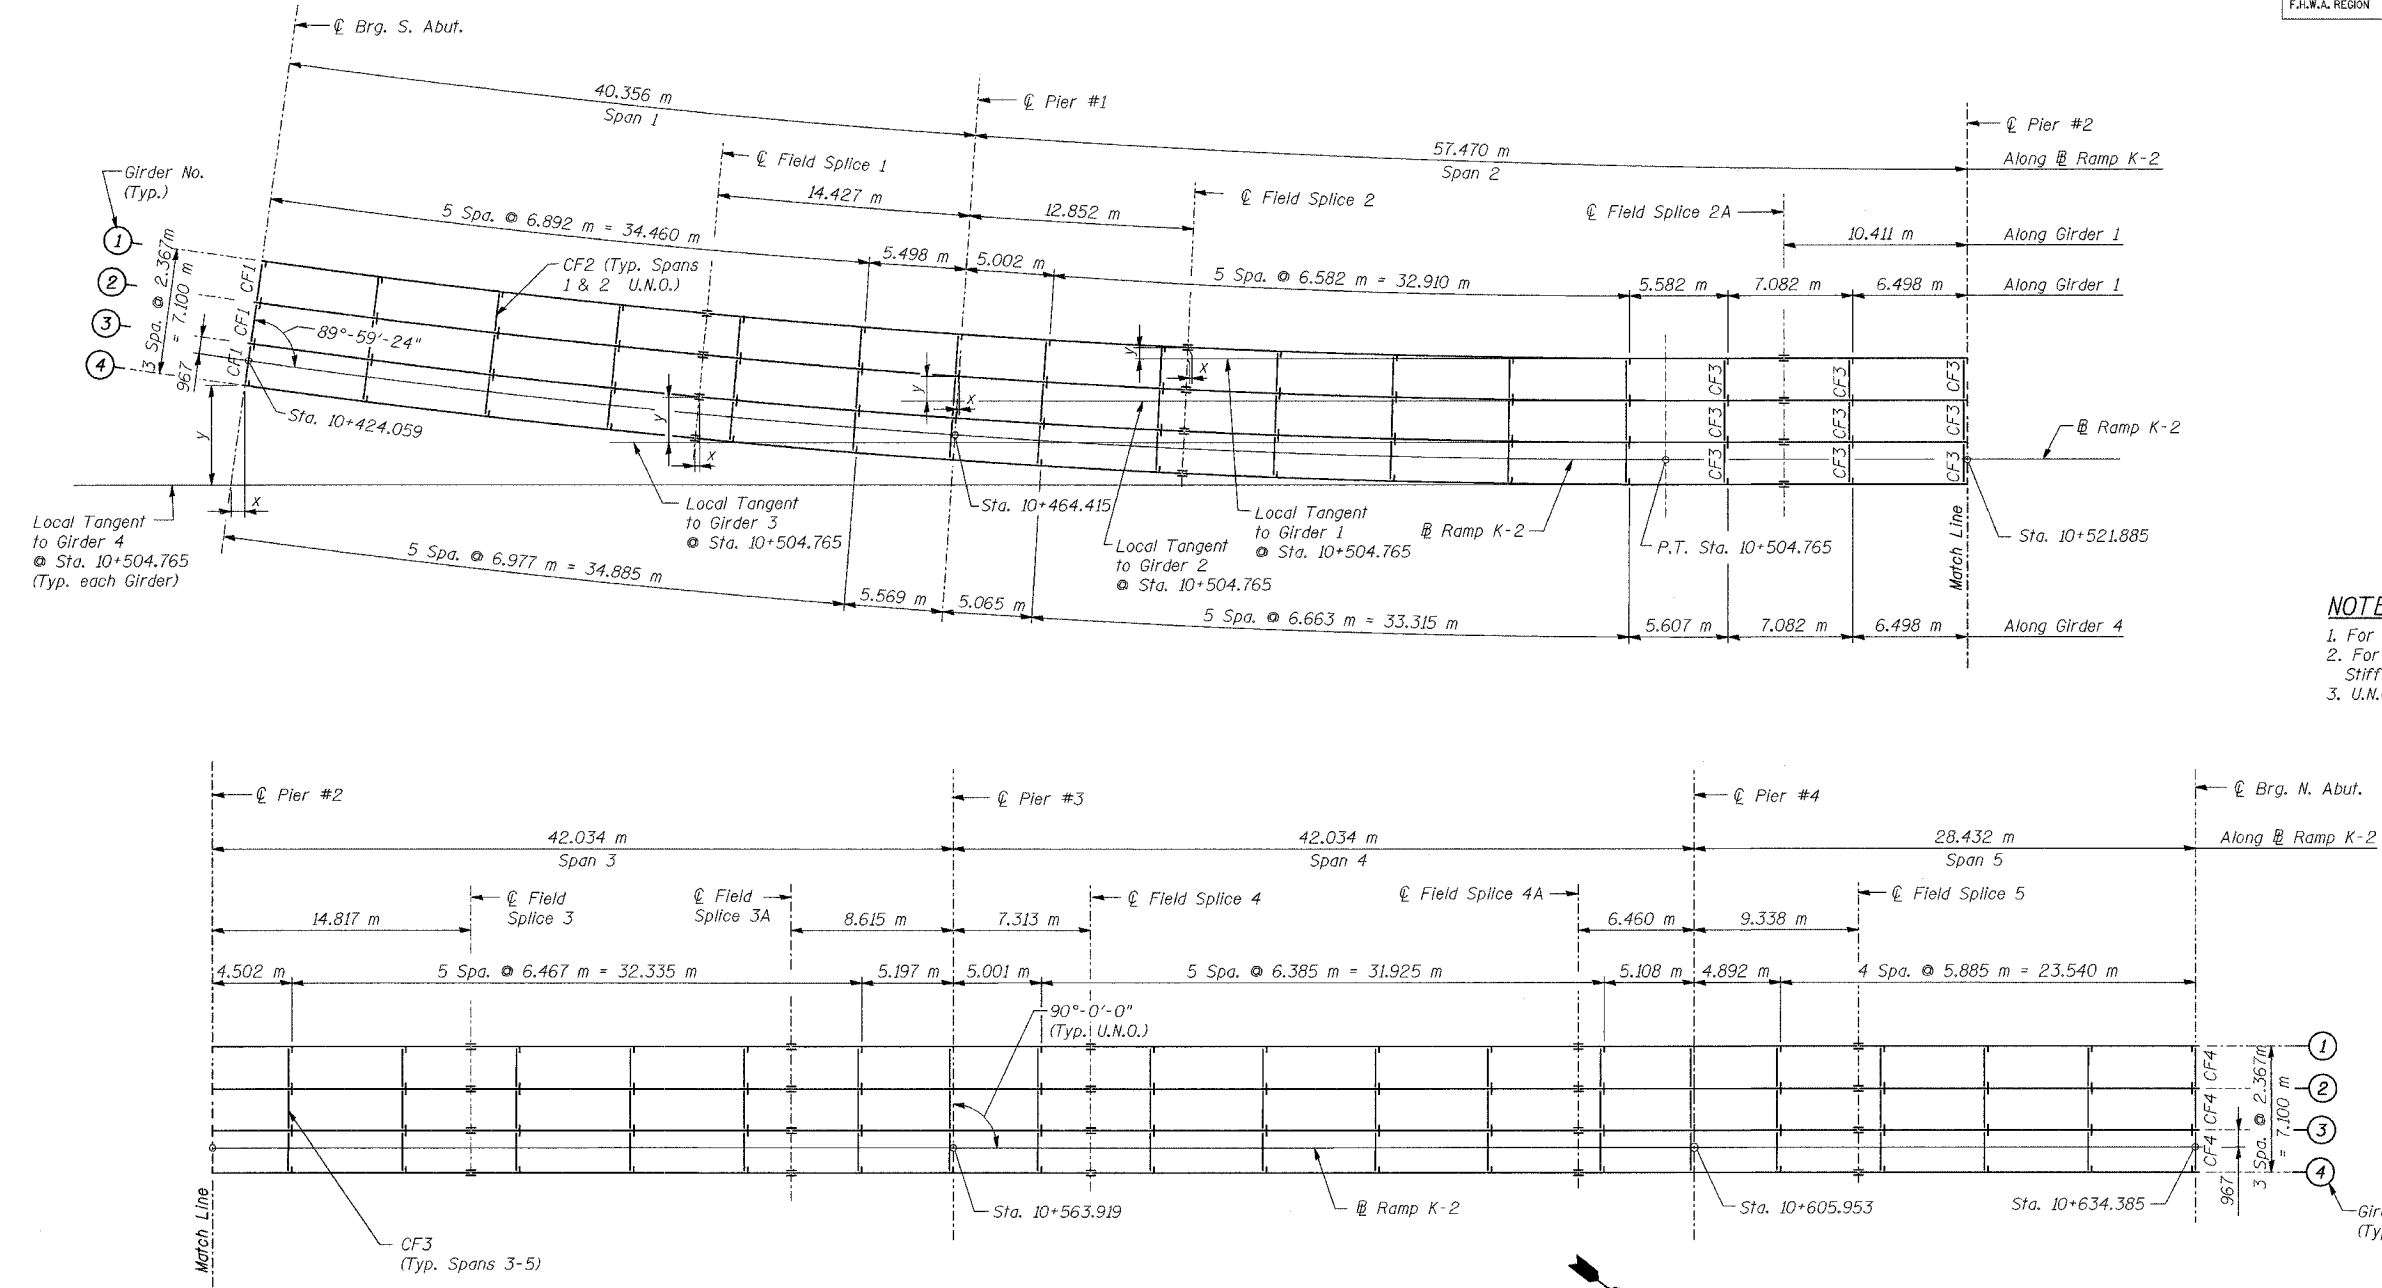

- NOTES:**
1. For Girder Elevation see sheet 20.
 2. For Cross Frame Details and Stiffener Details see sheet 22.
 3. U.N.O. denotes Unless Noted Otherwise.

PLAN

DESIGNED	JQZ
CHECKED	KWS
DRAWN	VH
CHECKED	LRB

Girder	S. Abutment		Field Splice 1		Pier #1		Field Splice 2	
	x	y	x	y	x	y	x	y
1	5.551	0.778	2.573	0.244	1.389	0.097	0.639	0.030
2	5.574	0.782	2.583	0.245	1.395	0.097	0.642	0.030
3	5.597	0.785	2.594	0.246	1.401	0.098	0.645	0.030
4	5.620	0.788	2.605	0.247	1.406	0.098	0.647	0.031

ab **alfred benesch & company**
 CONSULTING ENGINEERS
 205 NORTH MICHIGAN AVENUE, CHICAGO, ILLINOIS 60601
 JOB NO. 3573

ILLINOIS DEPARTMENT OF TRANSPORTATION
 RAMP K-2 OVER
 MAIN ST & RAMP J-3
 F.A.I. ROUTE 74 (I-74)
 SECTION 90-IIB-5
FRAMING PLAN

SN: 090-0156
 TAZEWELL CO., IL.
 STA. 10+529.222
 DATE: 12-23-04

2/3/2005
 m:\p\03573\ampk2\shlfr-f-7a0900056.dgn