



F.A.I. RTE.	SECTION	COUNTY	TOTAL SHEETS	SHEET NO.
74	*	TAZEWELL	1366	1063
STA. 99+800		TO STA. 100+147.489		
FED. ROAD DIST. NO. 4		ILLINOIS	FED. AID PROJECT	
* (90-11)R-2;90(13,14,14-1)R-1				

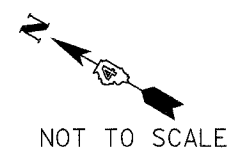

NOT TO SCALE


LEGEND	
PERIMETER EROSION BARRIER	
WORK ZONE	
TEMPORARY DITCH CHECK	

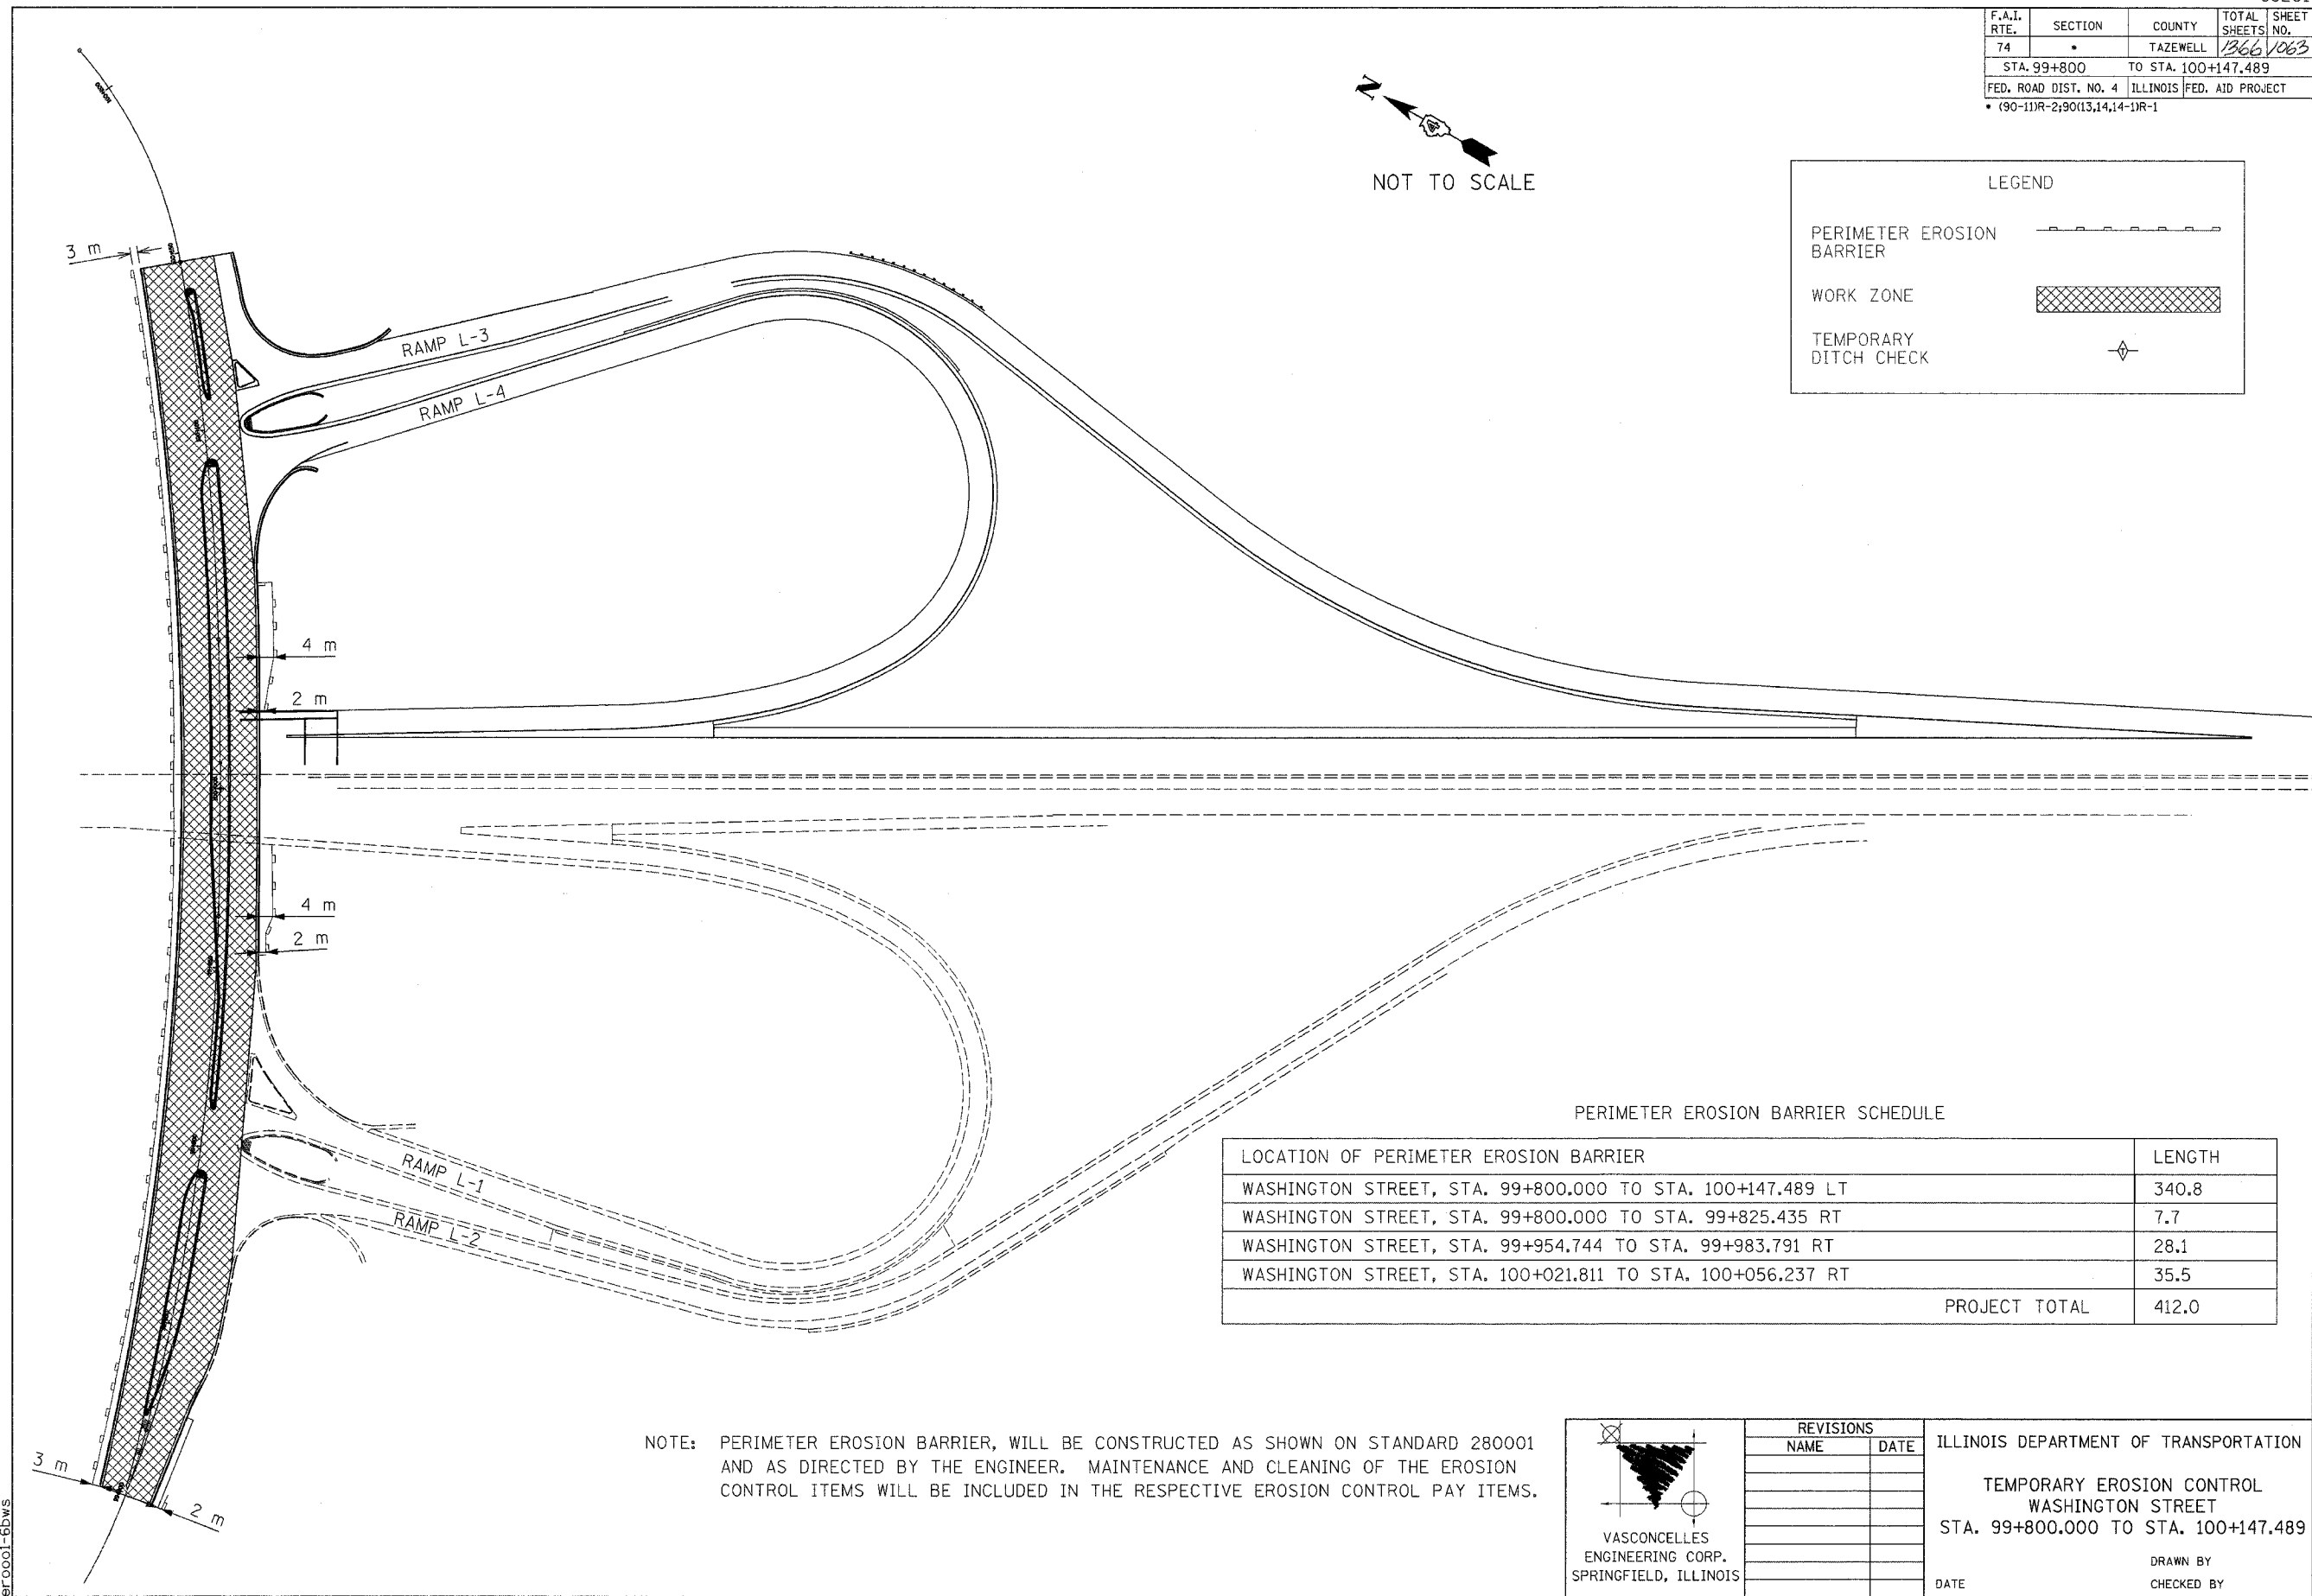

PERIMETER EROSION BARRIER SCHEDULE

LOCATION OF PERIMETER EROSION BARRIER	LENGTH
WASHINGTON STREET, STA. 99+800.000 TO STA. 100+147.489 LT	340.8
WASHINGTON STREET, STA. 99+800.000 TO STA. 99+825.435 RT	7.7
WASHINGTON STREET, STA. 99+954.744 TO STA. 99+983.791 RT	28.1
WASHINGTON STREET, STA. 100+021.811 TO STA. 100+056.237 RT	35.5
PROJECT TOTAL	412.0

NOTE: PERIMETER EROSION BARRIER, WILL BE CONSTRUCTED AS SHOWN ON STANDARD 280001 AND AS DIRECTED BY THE ENGINEER. MAINTENANCE AND CLEANING OF THE EROSION CONTROL ITEMS WILL BE INCLUDED IN THE RESPECTIVE EROSION CONTROL PAY ITEMS.

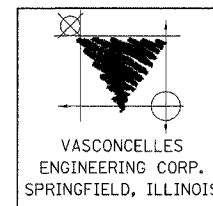

REVISIONS	
NAME	DATE

ILLINOIS DEPARTMENT OF TRANSPORTATION  
 TEMPORARY EROSION CONTROL  
 WASHINGTON STREET  
 STA. 99+800.000 TO STA. 100+147.489  
 DRAWN BY  
 CHECKED BY  
 DATE

CONTRACT 16 PLAN SET 2 OF 3 PRE-FINAL 02/02/04 VEC 36 OF 53 JOB NO. T5-001 VASCONCELLES ENGINEERING CORP. DESIGN FIRM REGISTRATION NUMBER 184-002107

010001-6bws