
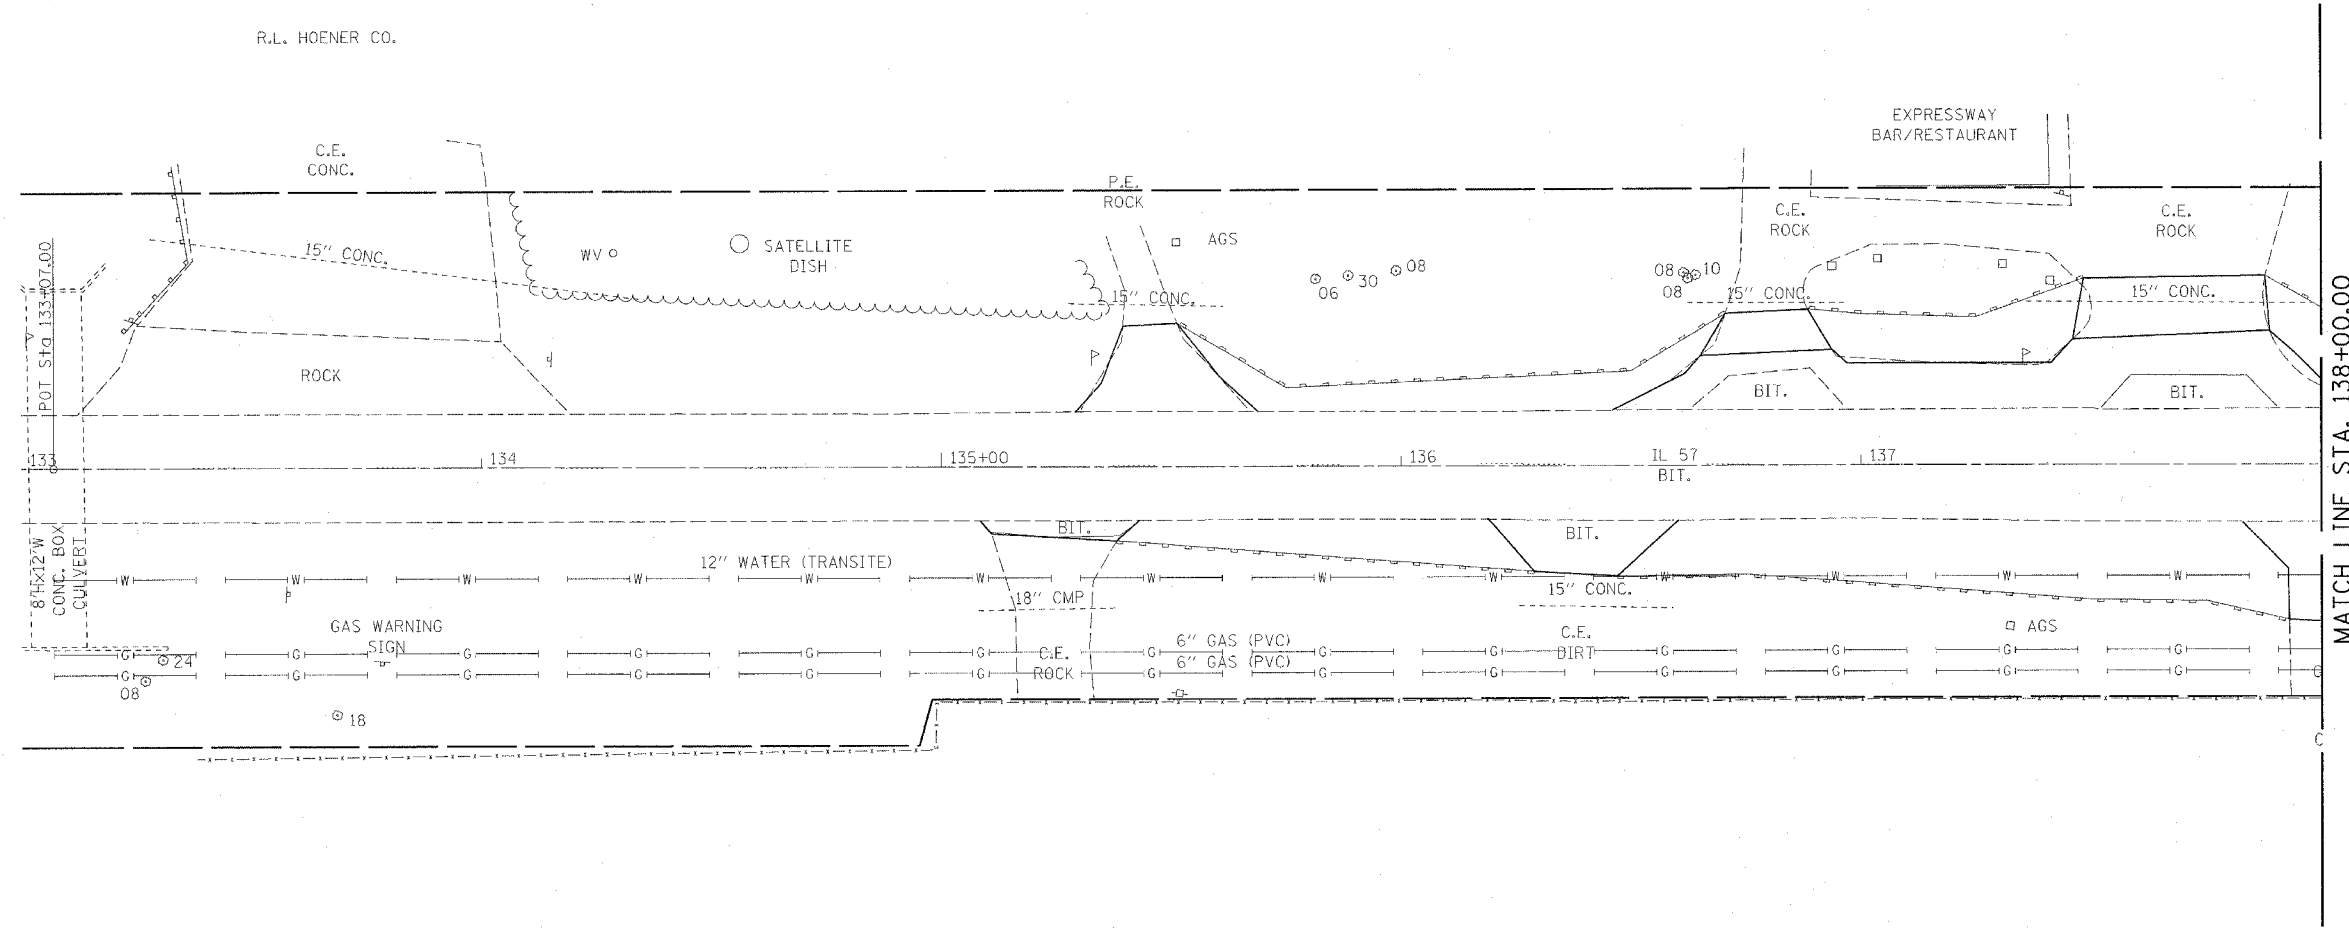


F.A.P. RTE.	SECTION	COUNTY	TOTAL SHEETS	SHEET NO.
502		ADAMS	315	93

STA. TO STA.  
 ILLINOIS FED. AID PROJECT

IL 57 (S3RS-7, P(S-2))N, TS  
 CONTRACT NO. 72897

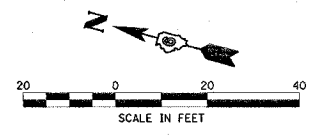

MATCH LINE STA. 138+00.00

**LEGEND**

- PERIMETER EROSION BARRIER
- INLET AND PIPE PROTECTION
- TEMPORARY DITCH CHECK

REVISIONS	
NAME	DATE

ILLINOIS DEPARTMENT OF TRANSPORTATION  
**EROSION CONTROL**  
 F.A.P. 502 (IL 57) & RADIO RD.  
 ADAMS COUNTY  
 QUINCY, IL.

SCALE: VERT. HORIZ.  
 DATE: 04-13-04  
 DRAWN BY: TMJ  
 CHECKED BY: MEB

c:\projects\d653004\ersnctl.dgn  
 2/3/2005  
 \*REF01