
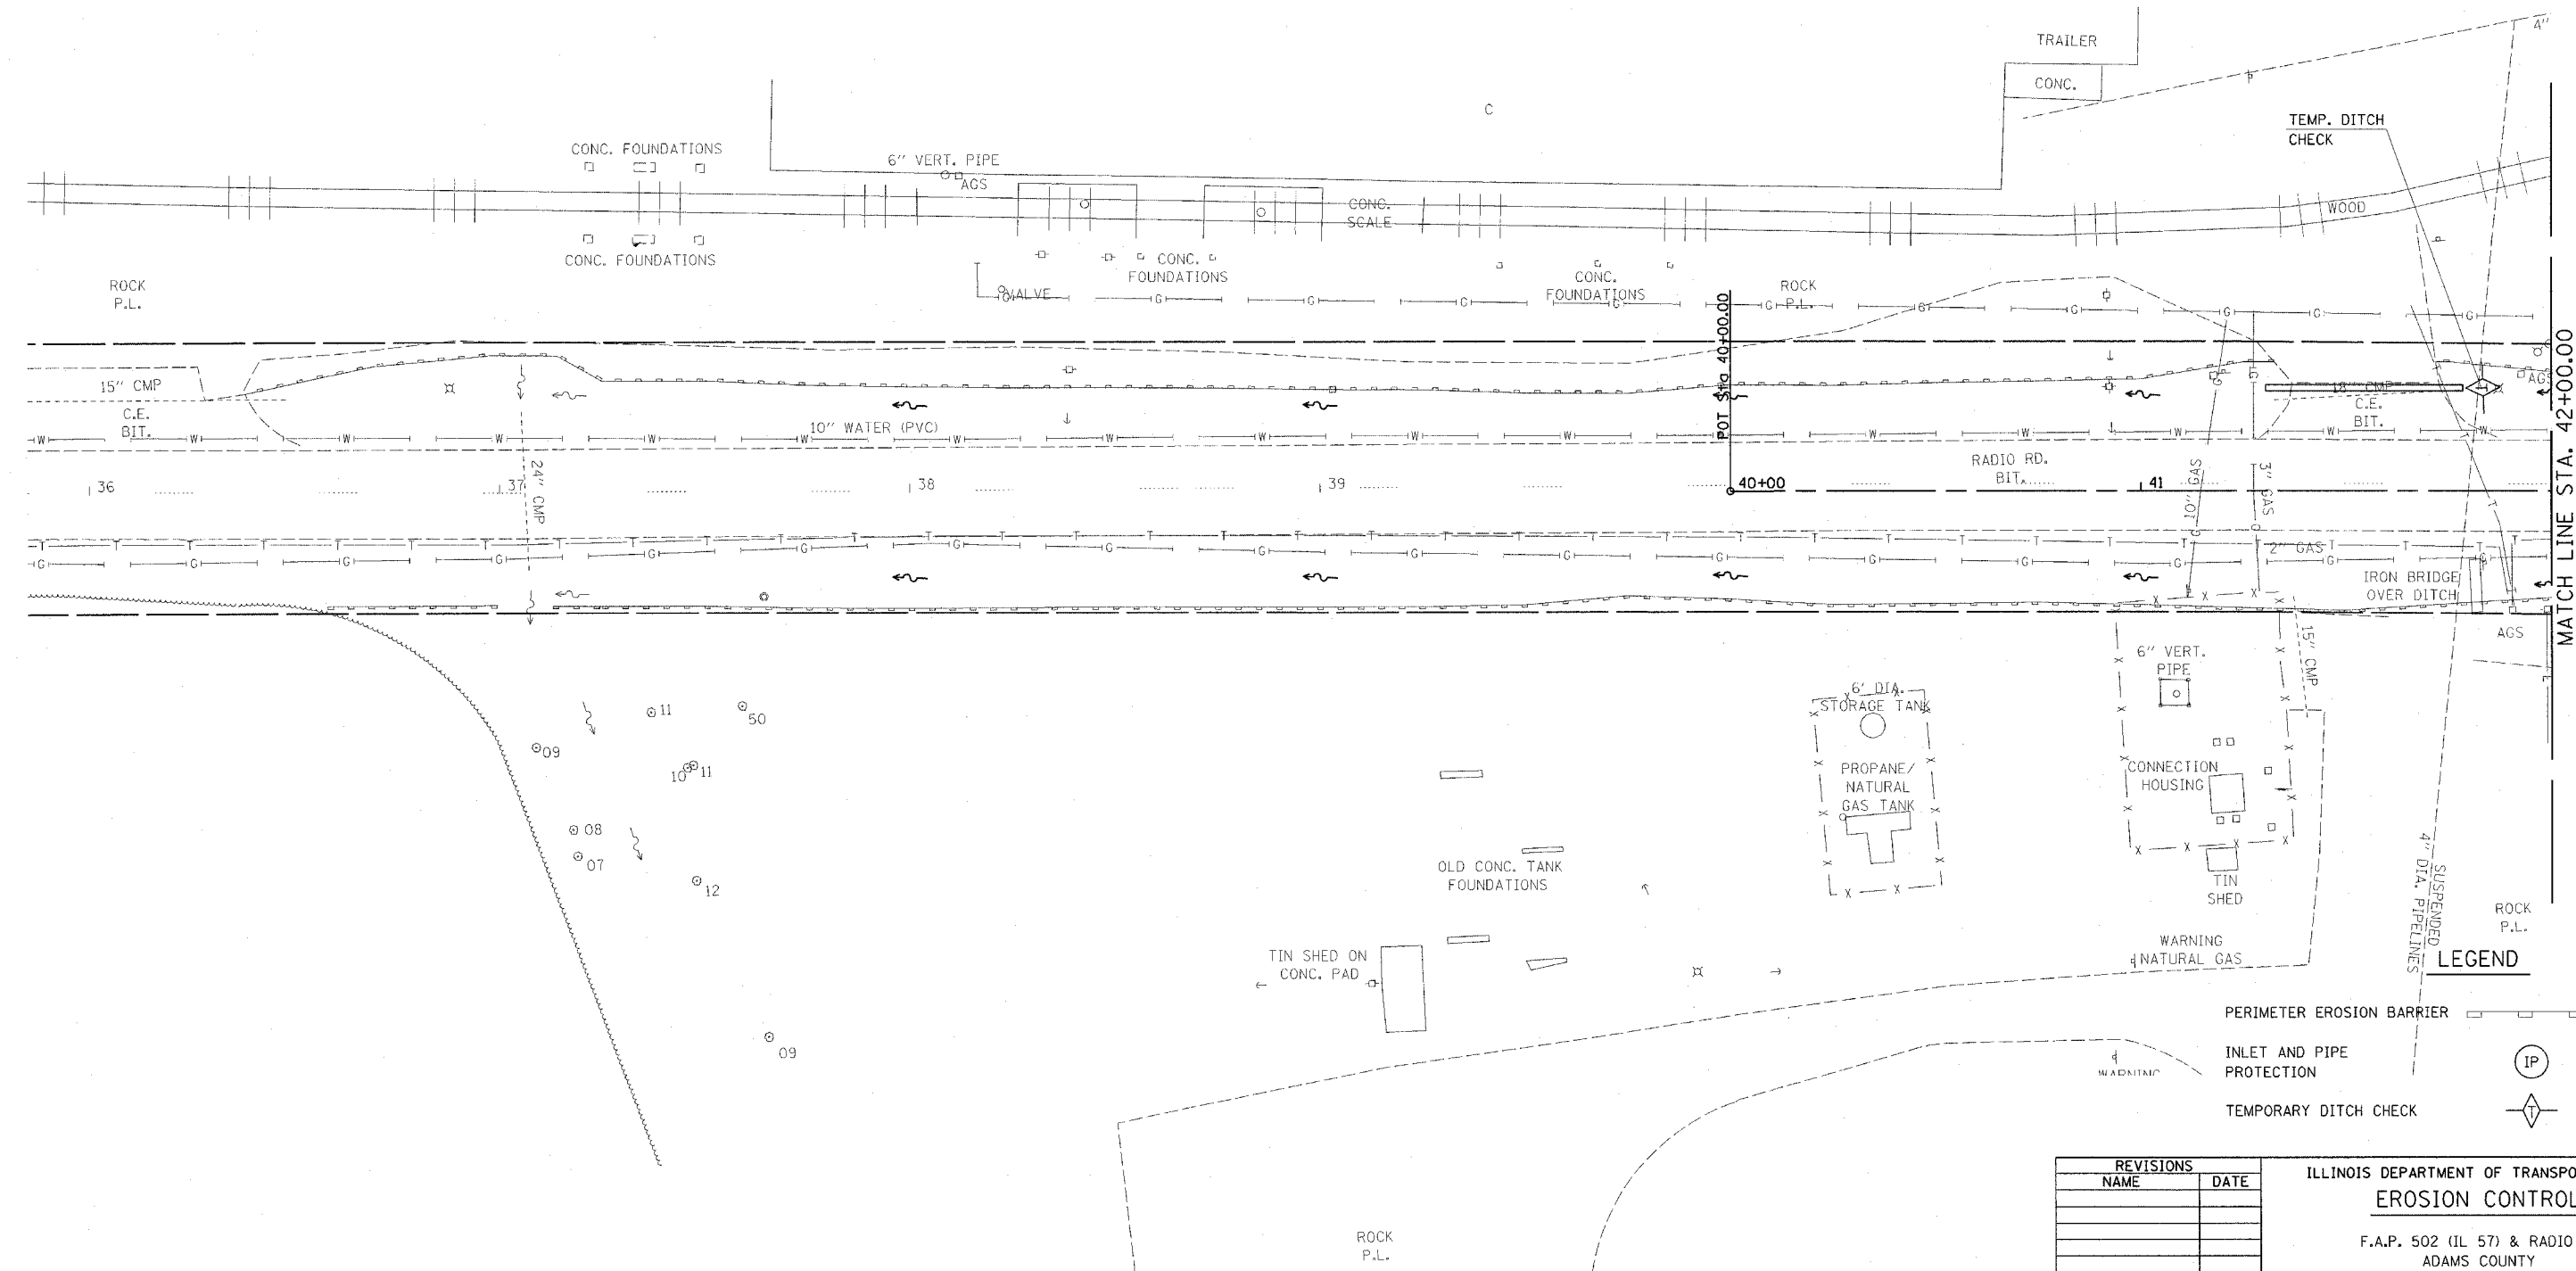


|             |         |        |              |           |
|-------------|---------|--------|--------------|-----------|
| F.A.P. RTE. | SECTION | COUNTY | TOTAL SHEETS | SHEET NO. |
| 502         |         | ADAMS  | 315          | 99        |

STA. TO STA.  
FED. ROAD DIST. NO. ILLINOIS FED. AID PROJECT

• (53RS-7, P(RS-2)M, TS  
CONTRACT NO. 72897

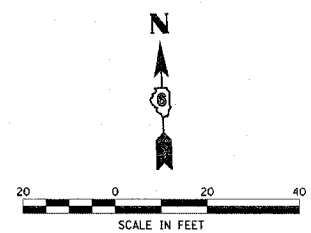

**LEGEND**

- PERIMETER EROSION BARRIER
- INLET AND PIPE PROTECTION
- TEMPORARY DITCH CHECK

| REVISIONS |      |
|-----------|------|
| NAME      | DATE |
|           |      |
|           |      |
ILLINOIS DEPARTMENT OF TRANSPORTATION  
**EROSION CONTROL**  
F.A.P. 502 (IL 57) & RADIO RD.  
ADAMS COUNTY  
QUINCY, IL.

SCALE: VERT.      DRAWN BY TMJ  
          HORIZ.      CHECKED BY MEB  
DATE 04-13-04

c:\projects\d653004\ersnctl.dgn  
2/3/2005  
\*REF01