
 
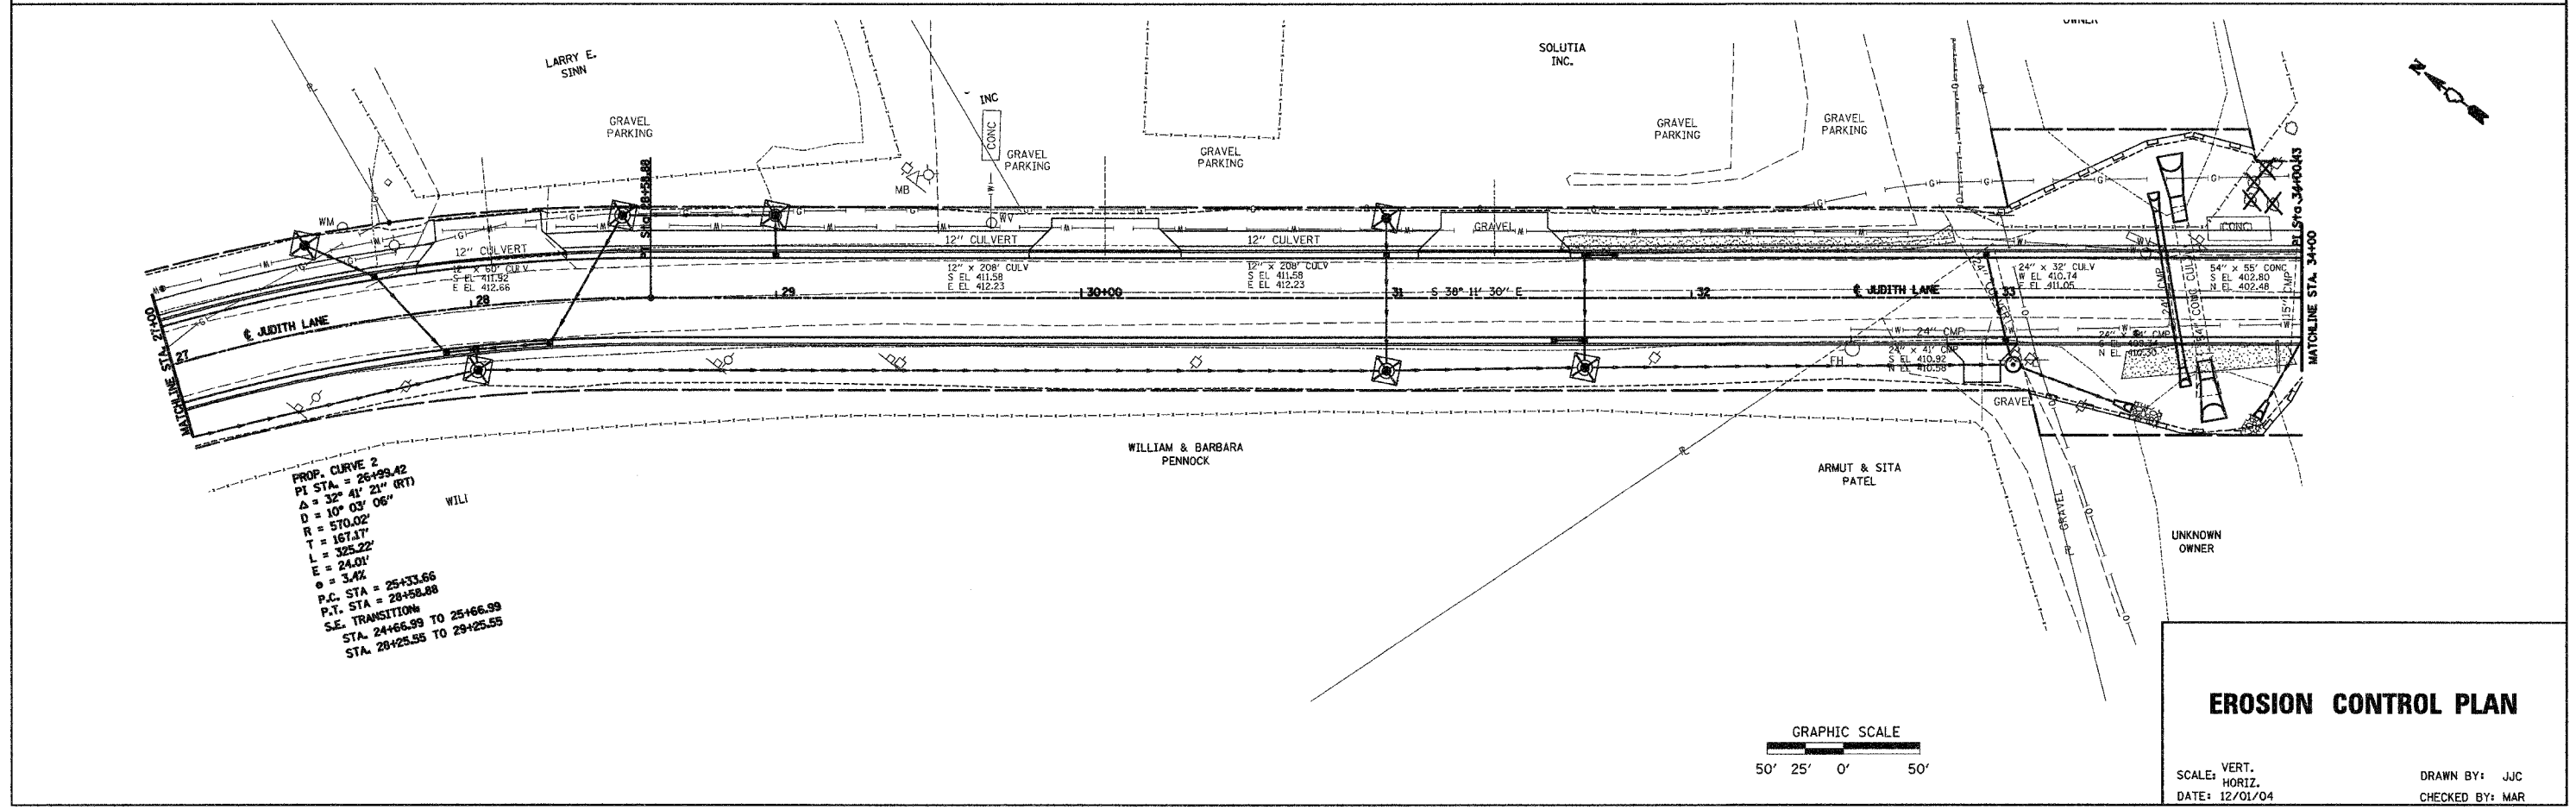


F.A.U. RTE.	SECTION	COUNTY	TOTAL SHEETS	SHEET NO.
9195	*	ST. CLAIR	54	17
STA.		TO STA.		

* CITY SECTION #01-00039-00-FP
 COUNTY SECTION #03-00360-00-PV
 CONTRACT NO. 97235

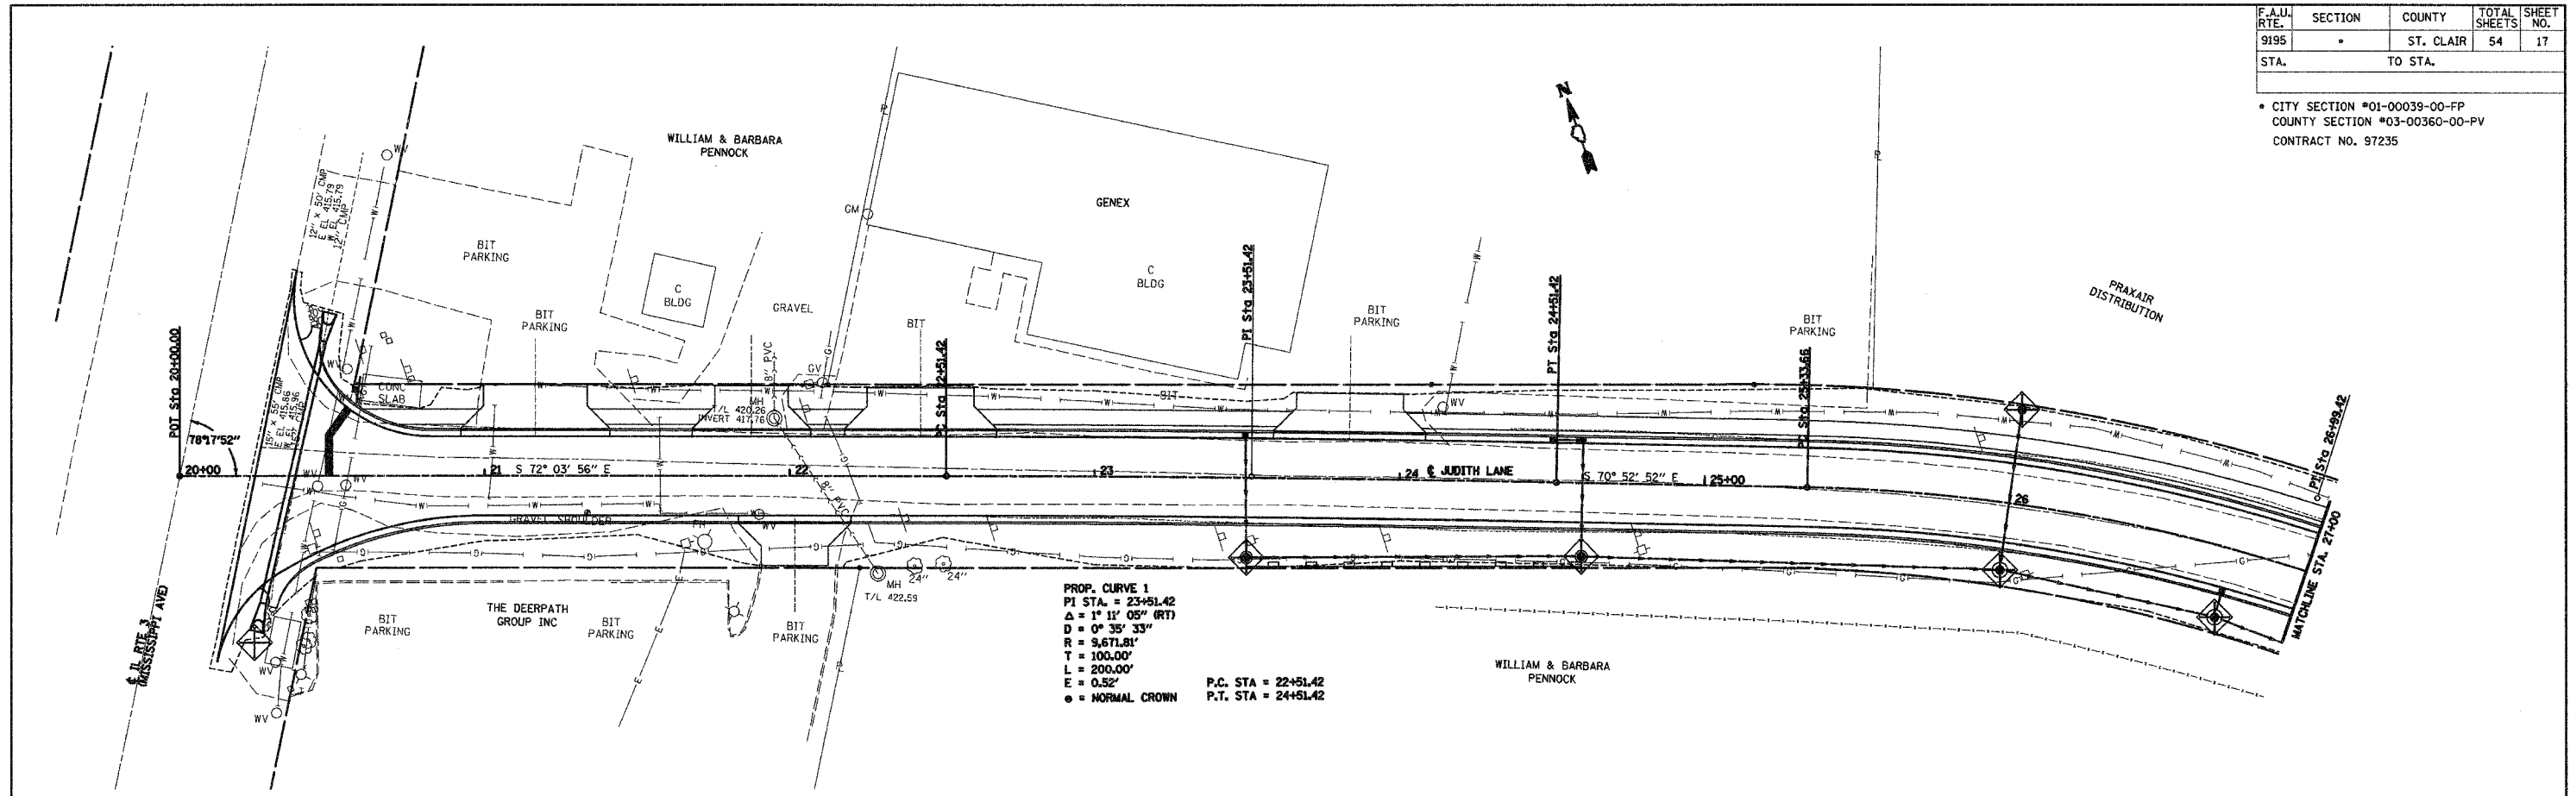

EROSION CONTROL PLAN

SCALE: VERT.
 HORIZ.
 DATE: 12/01/04
 DRAWN BY: JJC
 CHECKED BY: MAR