
 
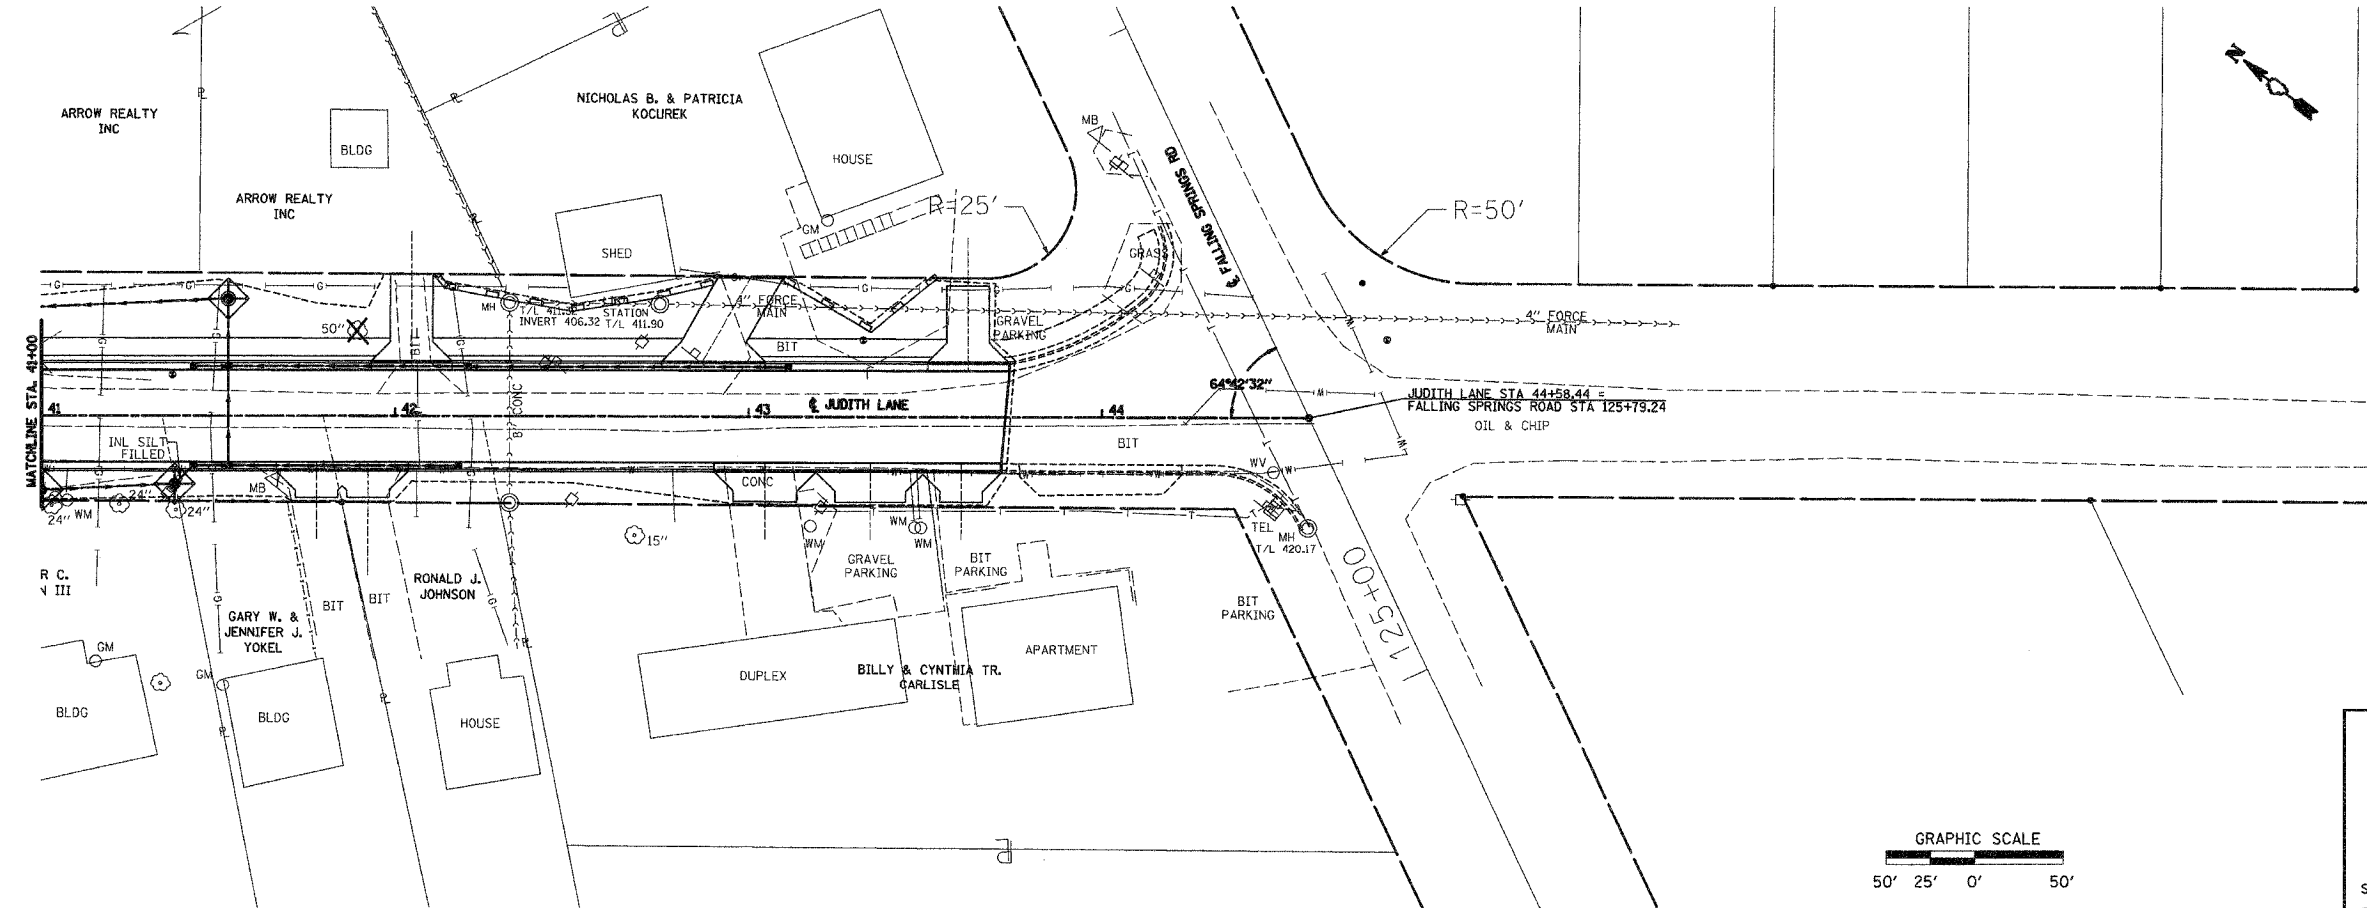


F.A.U. RTE.	SECTION	COUNTY	TOTAL SHEETS	SHEET NO.
9195	*	ST. CLAIR	54	18

STA. TO STA.  
 \* CITY SECTION #01-00039-00-FP  
 COUNTY SECTION #03-00360-00-PV  
 CONTRACT NO. 97235

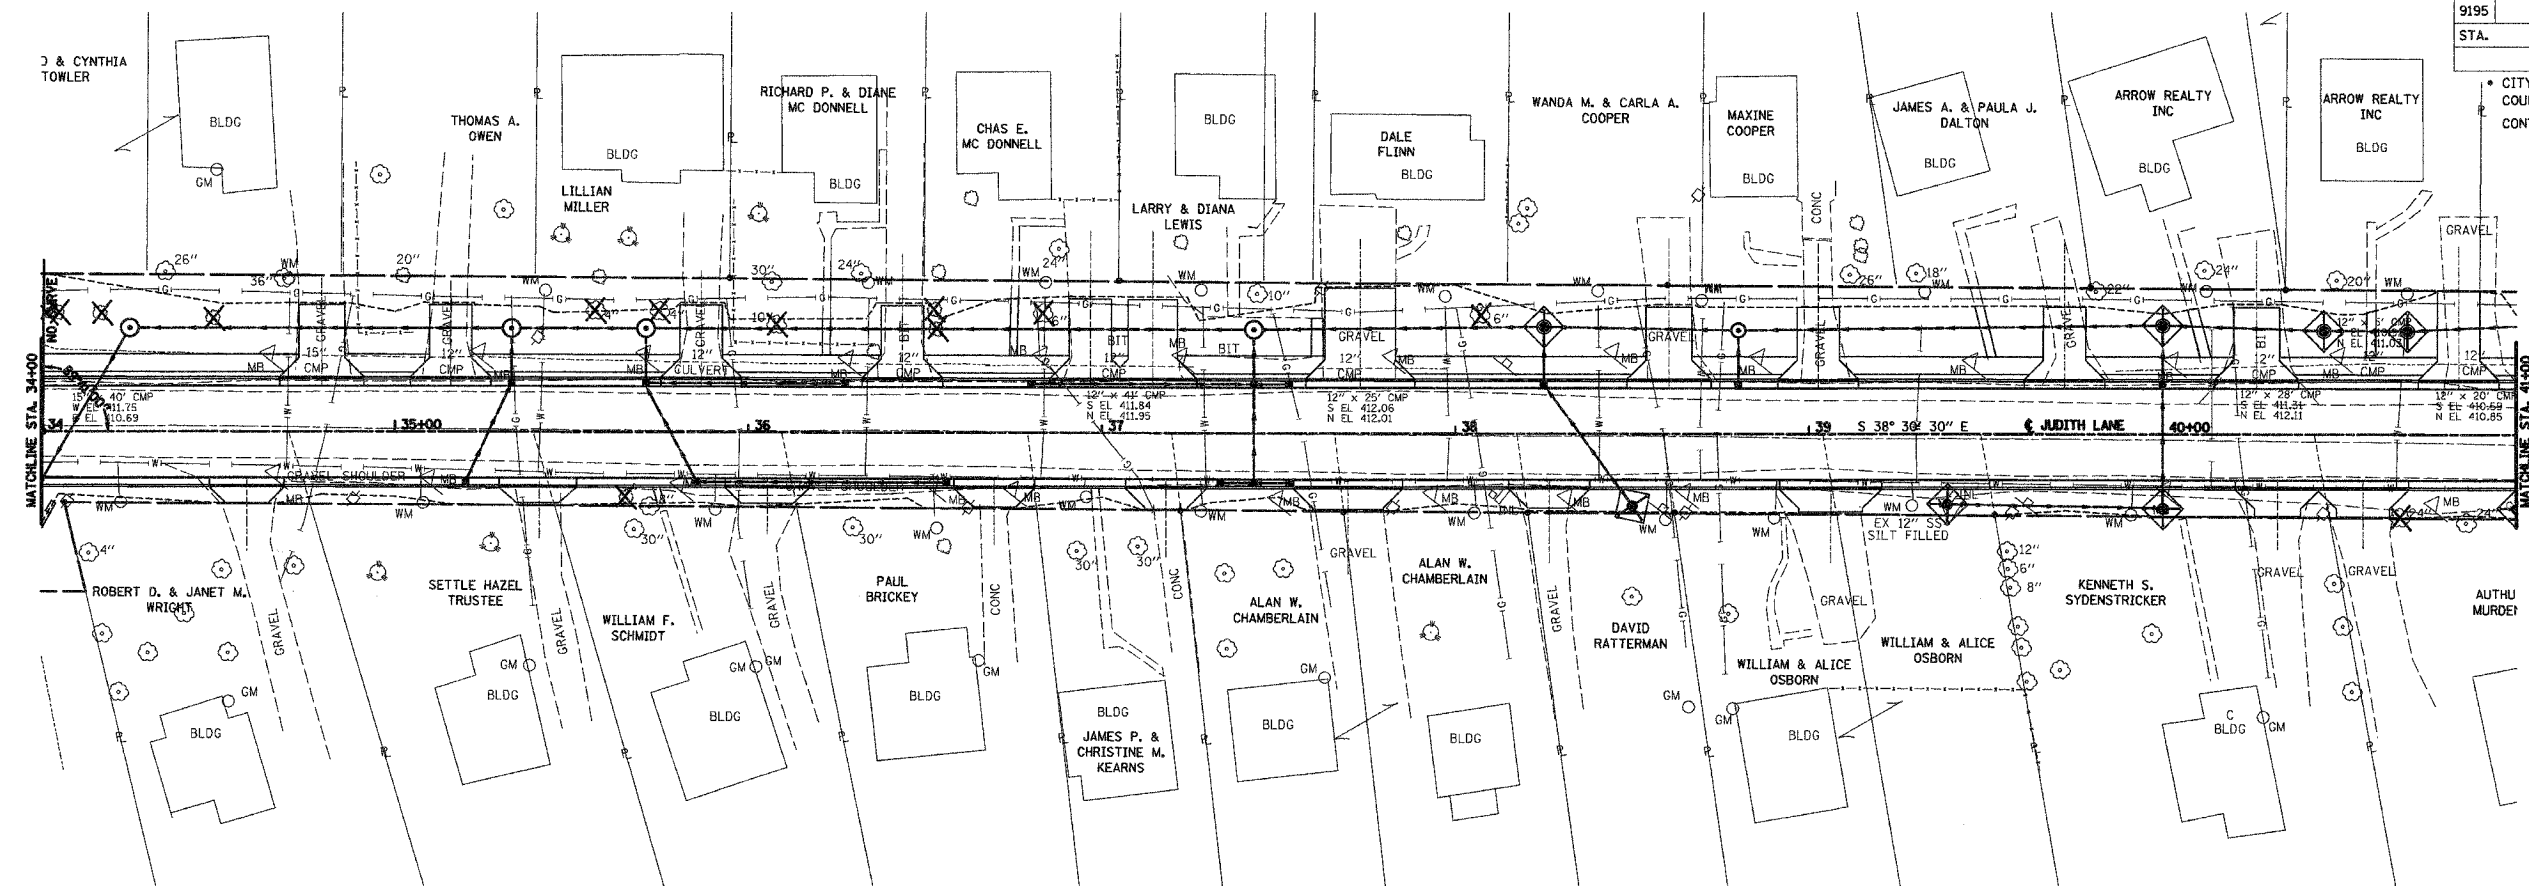

### EROSION CONTROL PLAN

SCALE: VERT. HORIZ.  
 DATE: 12/01/04  
 DRAWN BY: JJC  
 CHECKED BY: MAR

11/15/2004 10:58 AM 27/10/2004 10:58 AM