


MATCH LINE STA. 30+50


MATCH LINE STA. 35+50

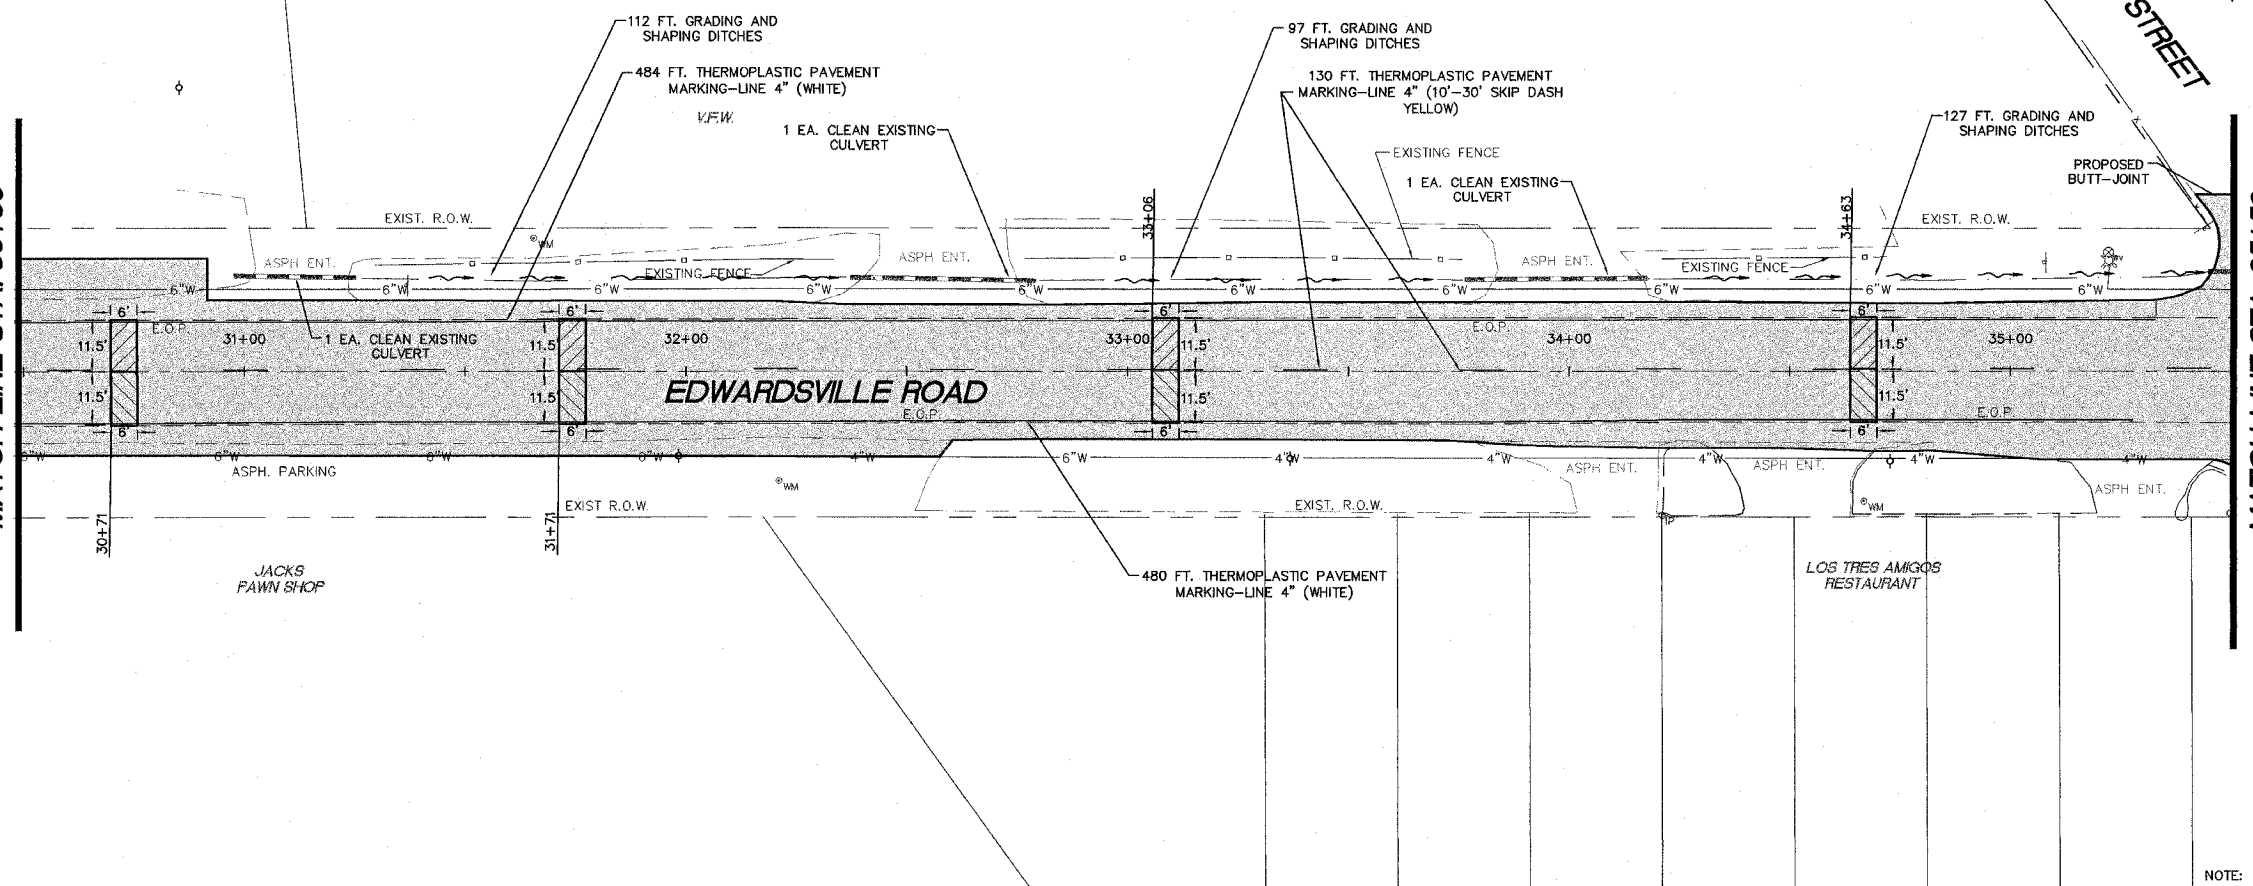

NOTE: SEE SHEET 2 FOR PAVEMENT PATCHING DETAILS

REVISIONS

SMS ENGINEERS
 Sheppard, Morgan & Schwaab, Inc.
 CONSULTING ENGINEERS AND LAND SURVEYORS
 215 Marine Street, P.O. Box E, Alton, IL 62002 • 618/462-9755 • Email: mail@smsengineers.com
 10 Central Industrial Drive, Granite City, IL 62040 • 618/877-8700 • Email: mail@smsengineers.com

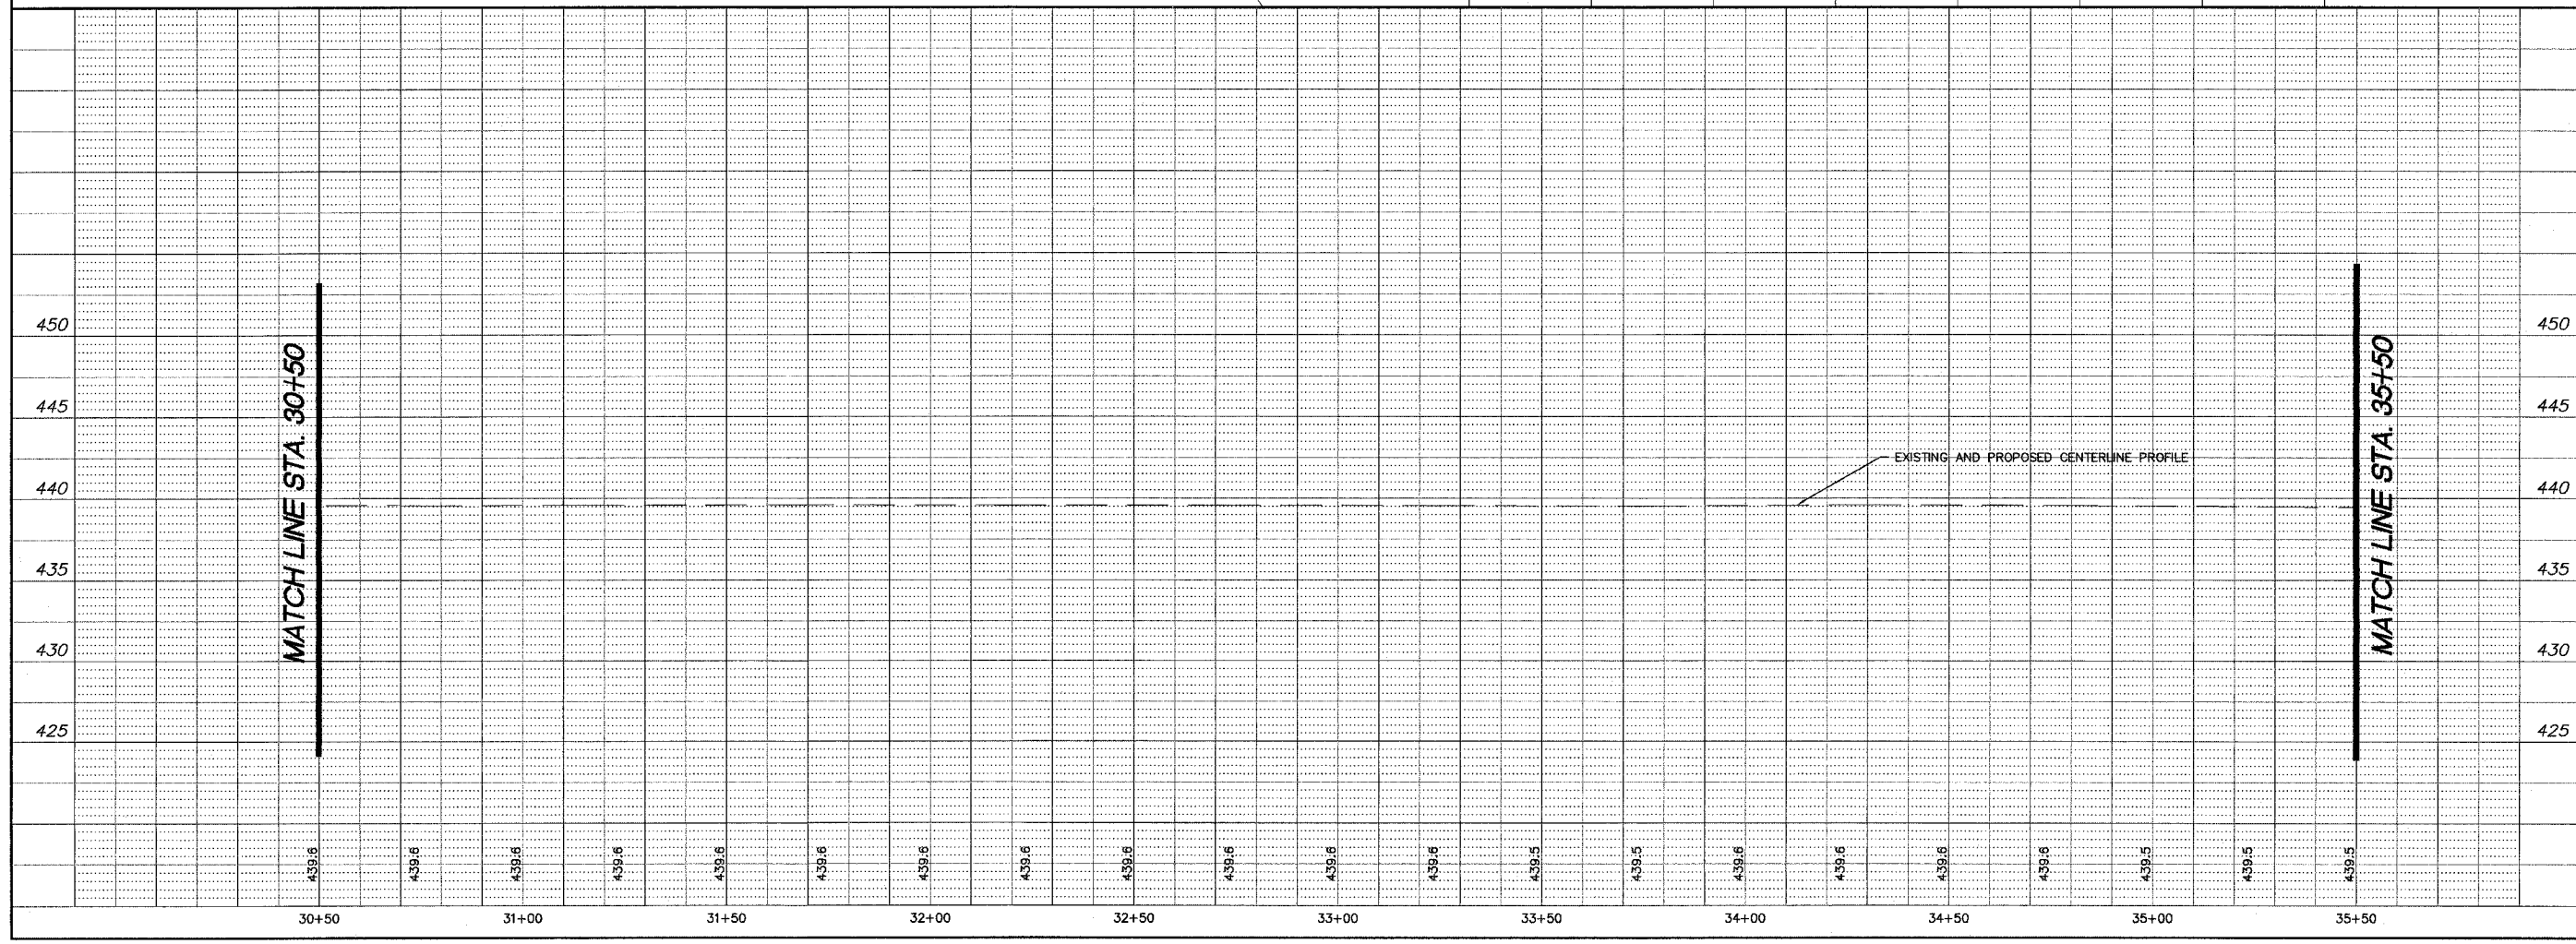

WOOD RIVER, ILLINOIS
 RESURFACING PROJECT
 EDWARDSVILLE ROAD (FAU 8980)
 SECTION 02-00043-00-RS
 PLAN AND PROFILE

REF. BK.	PPSHEETS.DWG
JOB NO.	285879
DSN. BY:	CLA
DWN. BY:	CDP
CHK. BY:	JFH
DATE:	FEBRUARY, 2005
SCALE:	HORIZ. 1"=20' VERT. 1"=5'
SHEET	9 OF 18