



MATCH LINE STA. 60+50

MATCH LINE STA. 65+50

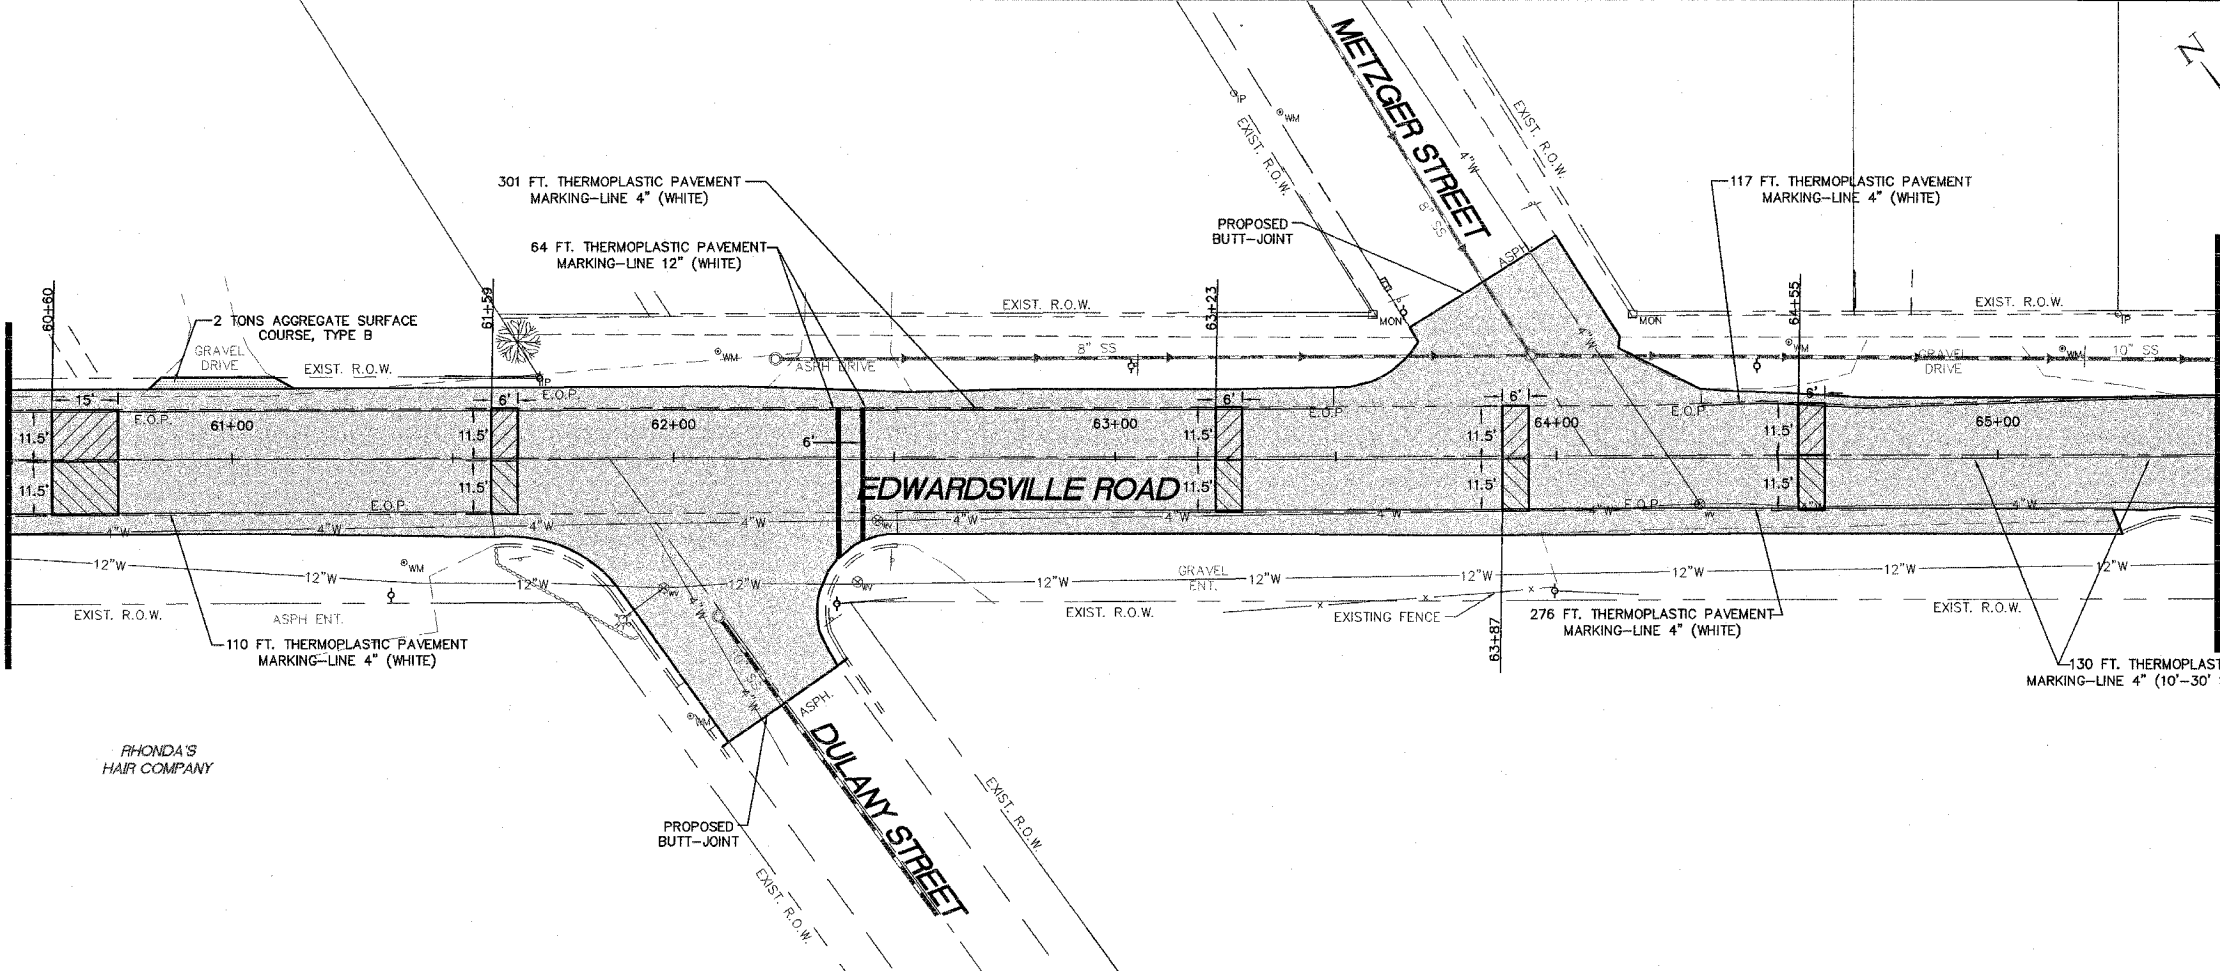

NOTE: SEE SHEET 2 FOR PAVEMENT PATCHING DETAILS

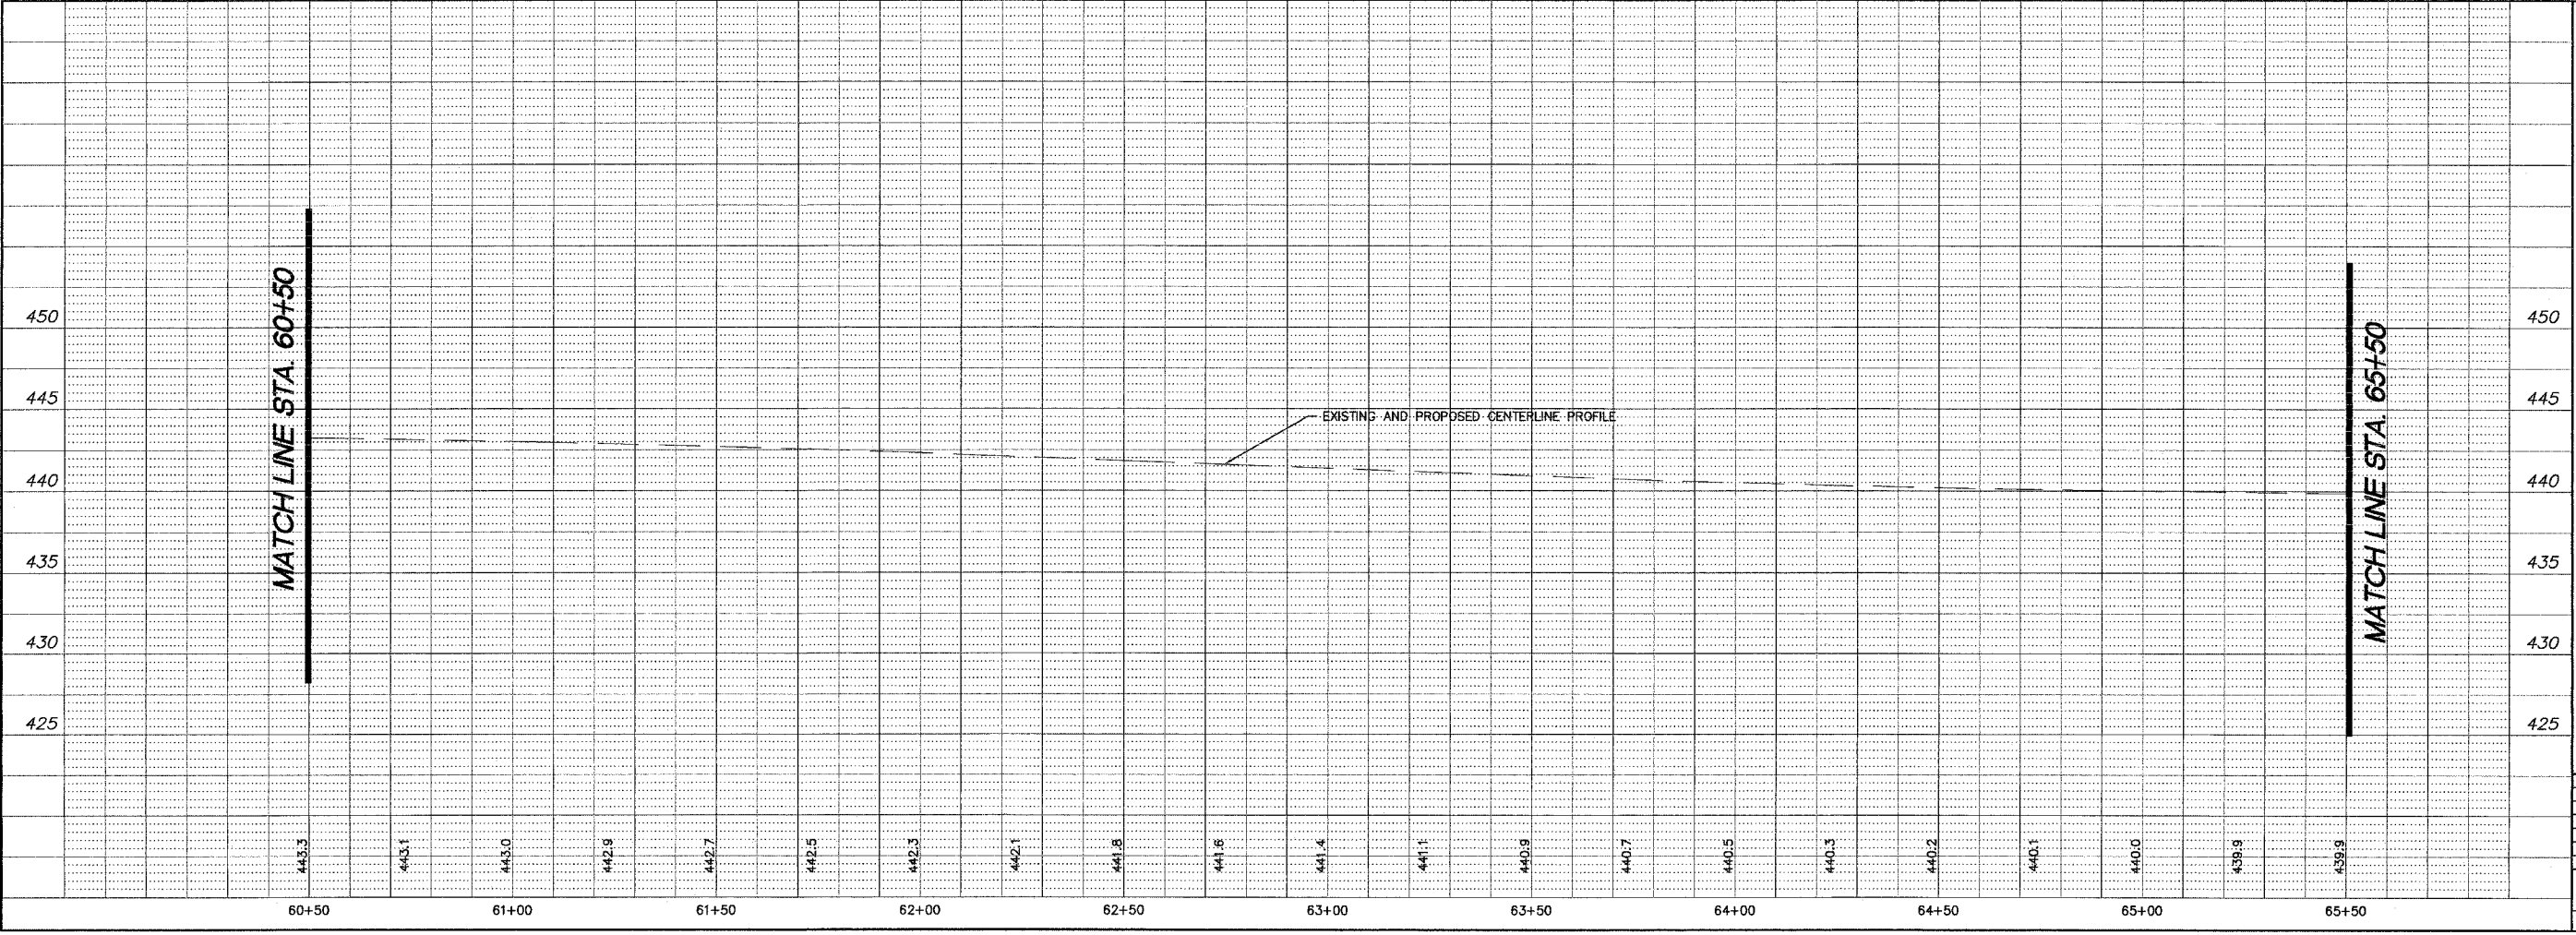

REVISIONS

SMS ENGINEERS
 Sheppard, Morgan & Schwab, Inc.
 CONSULTING ENGINEERS AND LAND SURVEYORS
 215 Market Street, P.O. Box E, Alton, IL 62002 • 618/462-9755 • E-mail: mail@smsengineers.com
 10 Central Industrial Drive, Granite City, IL 62040 • 618/877-3700 • E-mail: mail@smsengineers.com

WOOD RIVER, ILLINOIS
 RESURFACING PROJECT
 EDWARDSVILLE ROAD (FAU 8980)
 SECTION 02-00043-00-RS
 PLAN AND PROFILE

REF. BK.	PPSHEETS.DWG
JOB NO.	285679
DSN. BY:	CLA
DWN. BY:	CDP
CHK. BY:	JHH
DATE:	FEBRUARY, 2005
SCALE:	HORIZ. 1"=20' VERT. 1"=5'
SHEET	15 OF 18