




CITY OF DIXON, ILLINOIS

Post Office Box 386  
Dixon, Illinois 61021  
Telephone: 815.288.1485

DIXON MUNICIPAL AIRPORT  
CHARLES R. WALGREEN FIELD

OVERLAY TAXIWAYS B, D AND E;  
REHABILITATE FRONTAGE APRON  
PAVEMENT

AIP PROJECT NO. 3-17-0036-B7  
IDA PROJECT NO. C73-3436

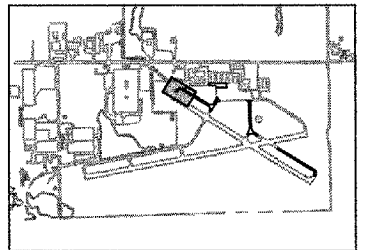



KEY PLAN

No.	Drawing Issue Description	Date	By

Date: 11 MARCH 2005  
Sheet Title:


**PLAN AND PROFILE  
TAXIWAY D  
STA 300+00 TO  
STA 302+00**

843-0488007  
Project Number:  
KLK 02/03/05  
Layout By Date  
KLK, TMM 02/03/05  
Designed By Date  
RMH 03/11/05  
Reviewed By Date  
KLK | DSY | ---  
Drawn By Sheet No.

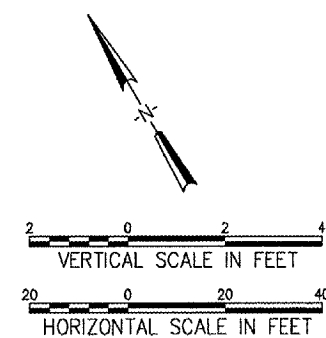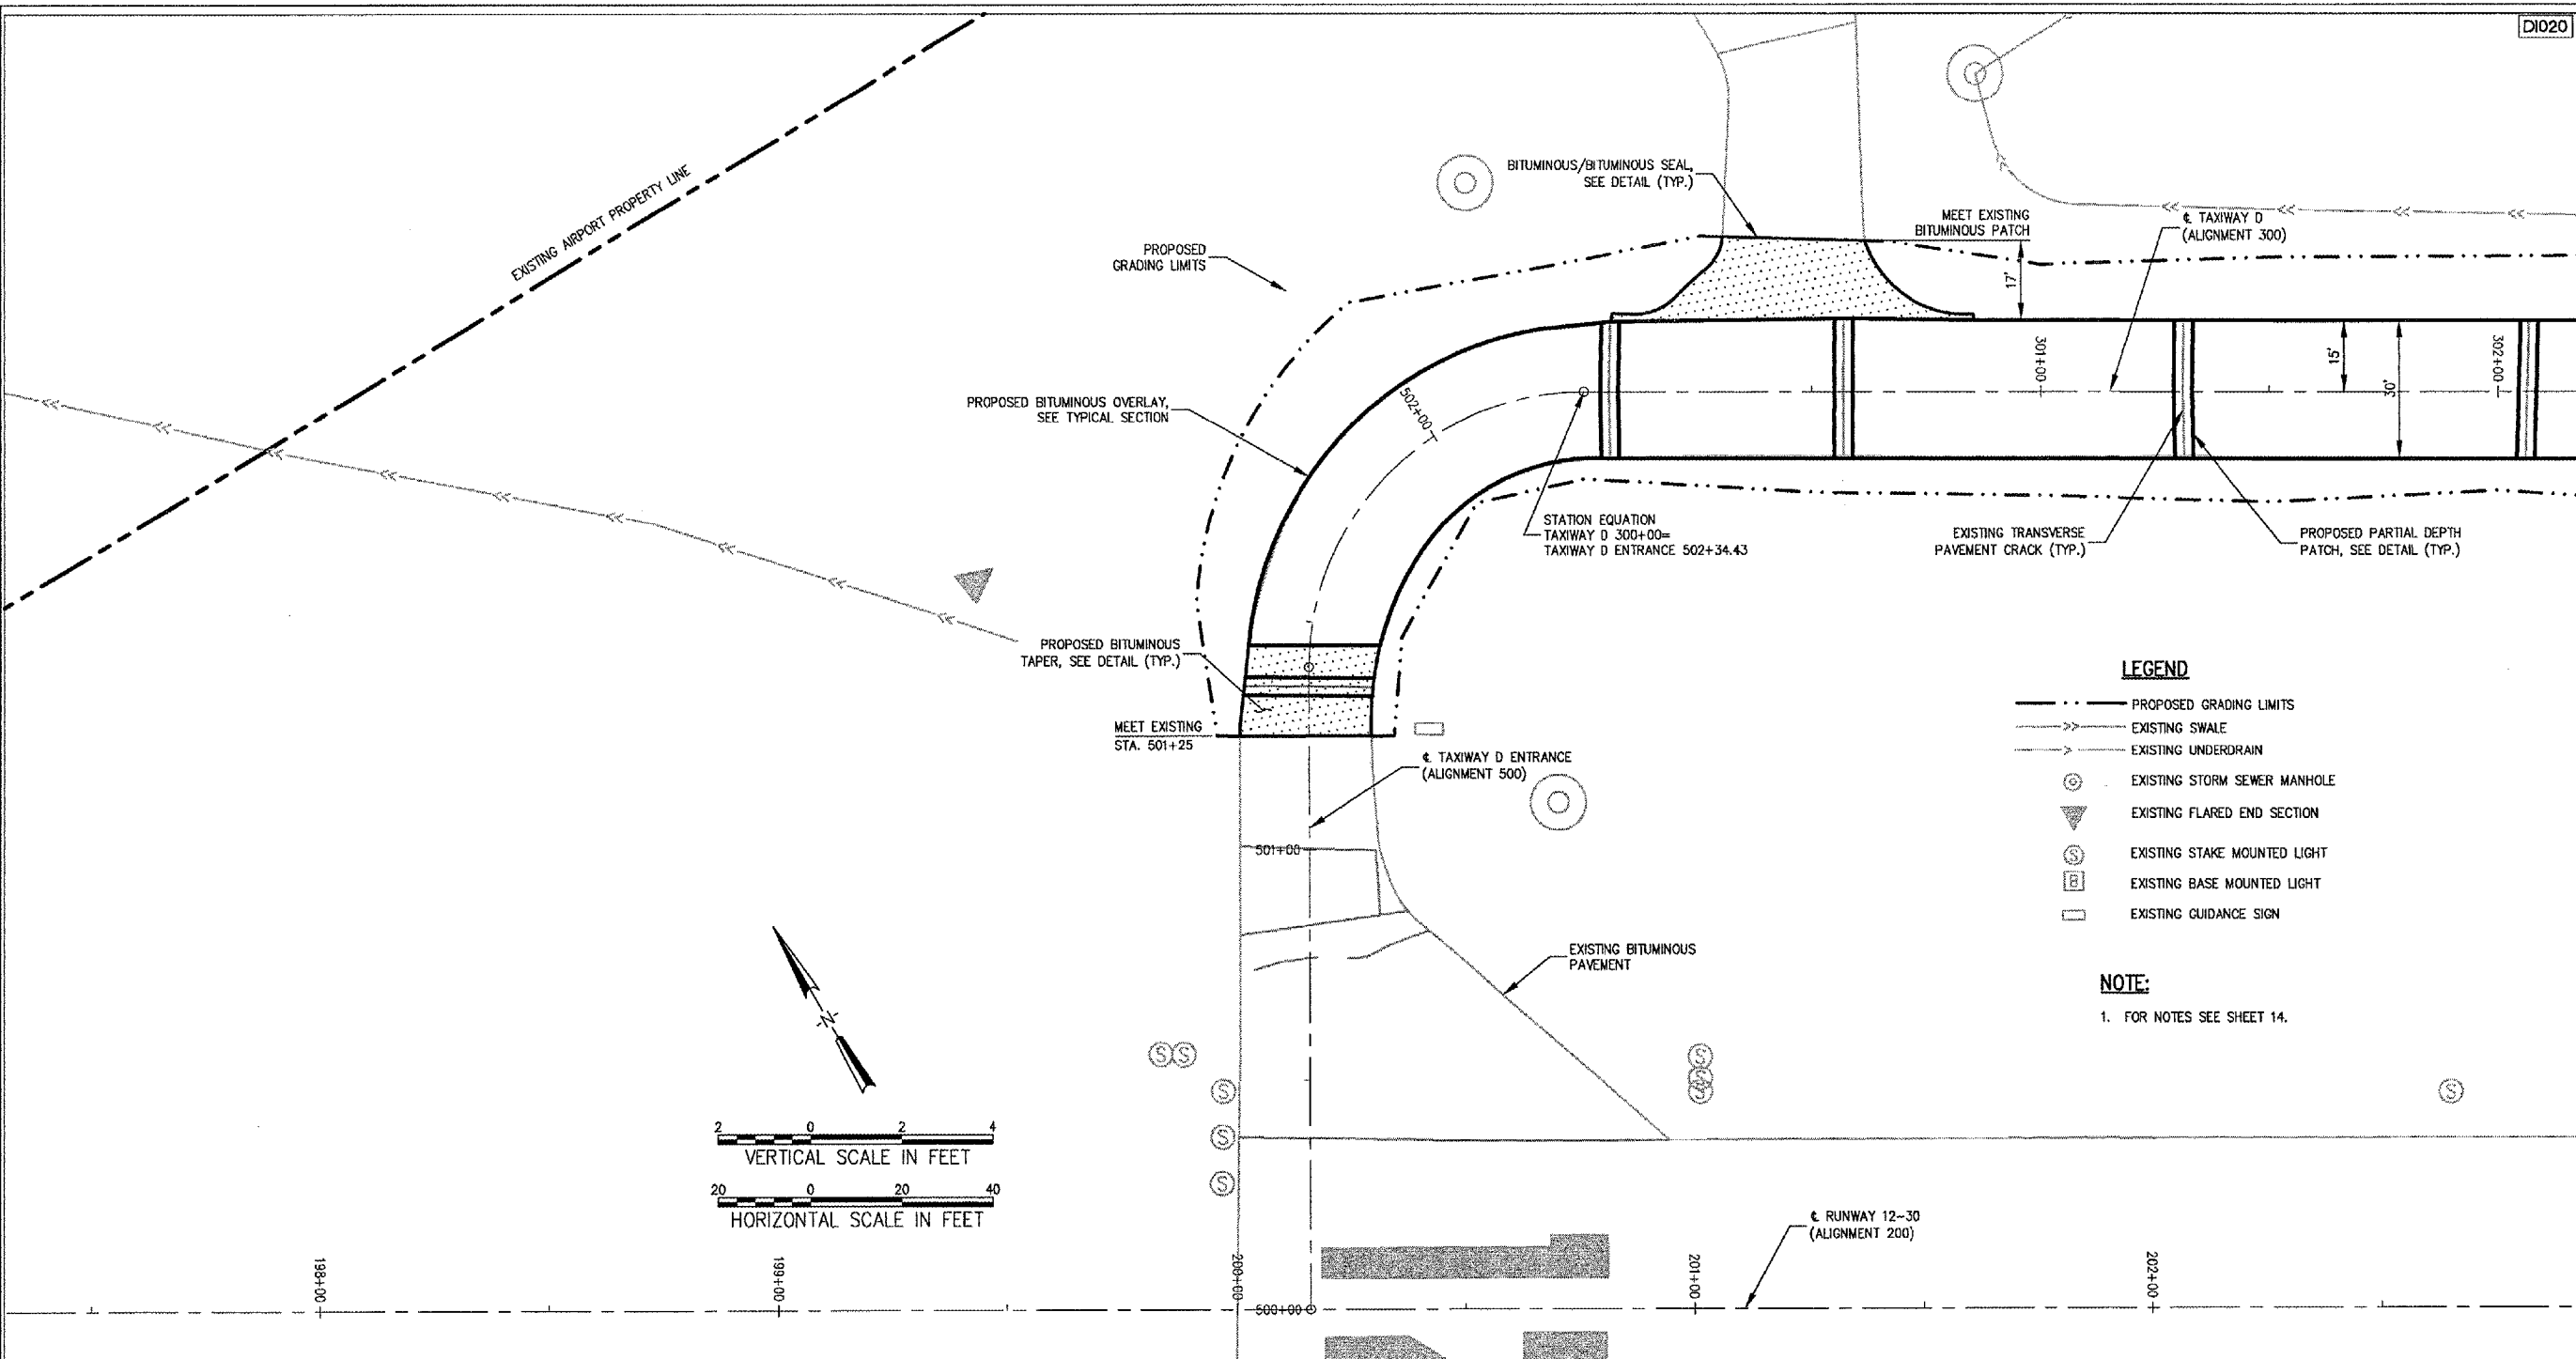

- LEGEND**
- PROPOSED GRADING LIMITS
  - - - EXISTING SWALE
  - - - EXISTING UNDERDRAIN
  - ⊙ EXISTING STORM SEWER MANHOLE
  - ▽ EXISTING FLARED END SECTION
  - ⊙ EXISTING STAKE MOUNTED LIGHT
  - ⊞ EXISTING BASE MOUNTED LIGHT
  - EXISTING GUIDANCE SIGN

**NOTE:**  
1. FOR NOTES SEE SHEET 14.

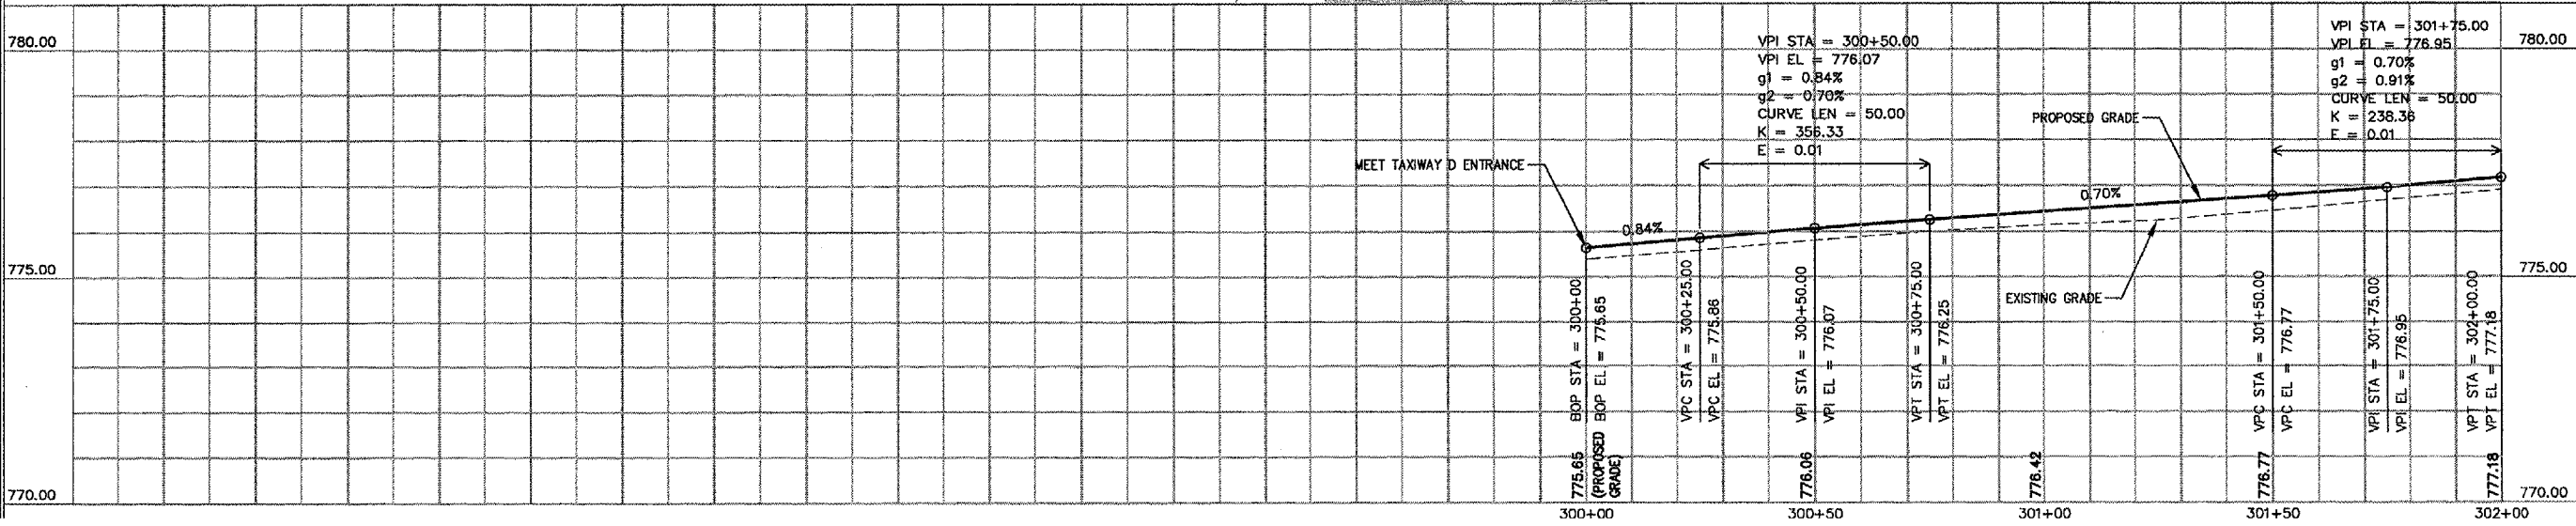

L:\CAD\DES\00843\0488007\DRAWINGS\SHEETS\15-P&P\_TAXI D.DWG MAR 17, 2005 9:44AM RLK