


CITY OF DIXON, ILLINOIS

Post Office Box 386  
 Dixon, Illinois 61021  
 Telephone: 815.288.1485

DIXON MUNICIPAL AIRPORT  
 CHARLES R. WALGREEN FIELD



OVERLAY TAXIWAYS B, D AND E;  
 REHABILITATE FRONTAGE APRON  
 PAVEMENT

AIP PROJECT NO. 3-17-0036-B7  
 IDA PROJECT NO. C73-3436

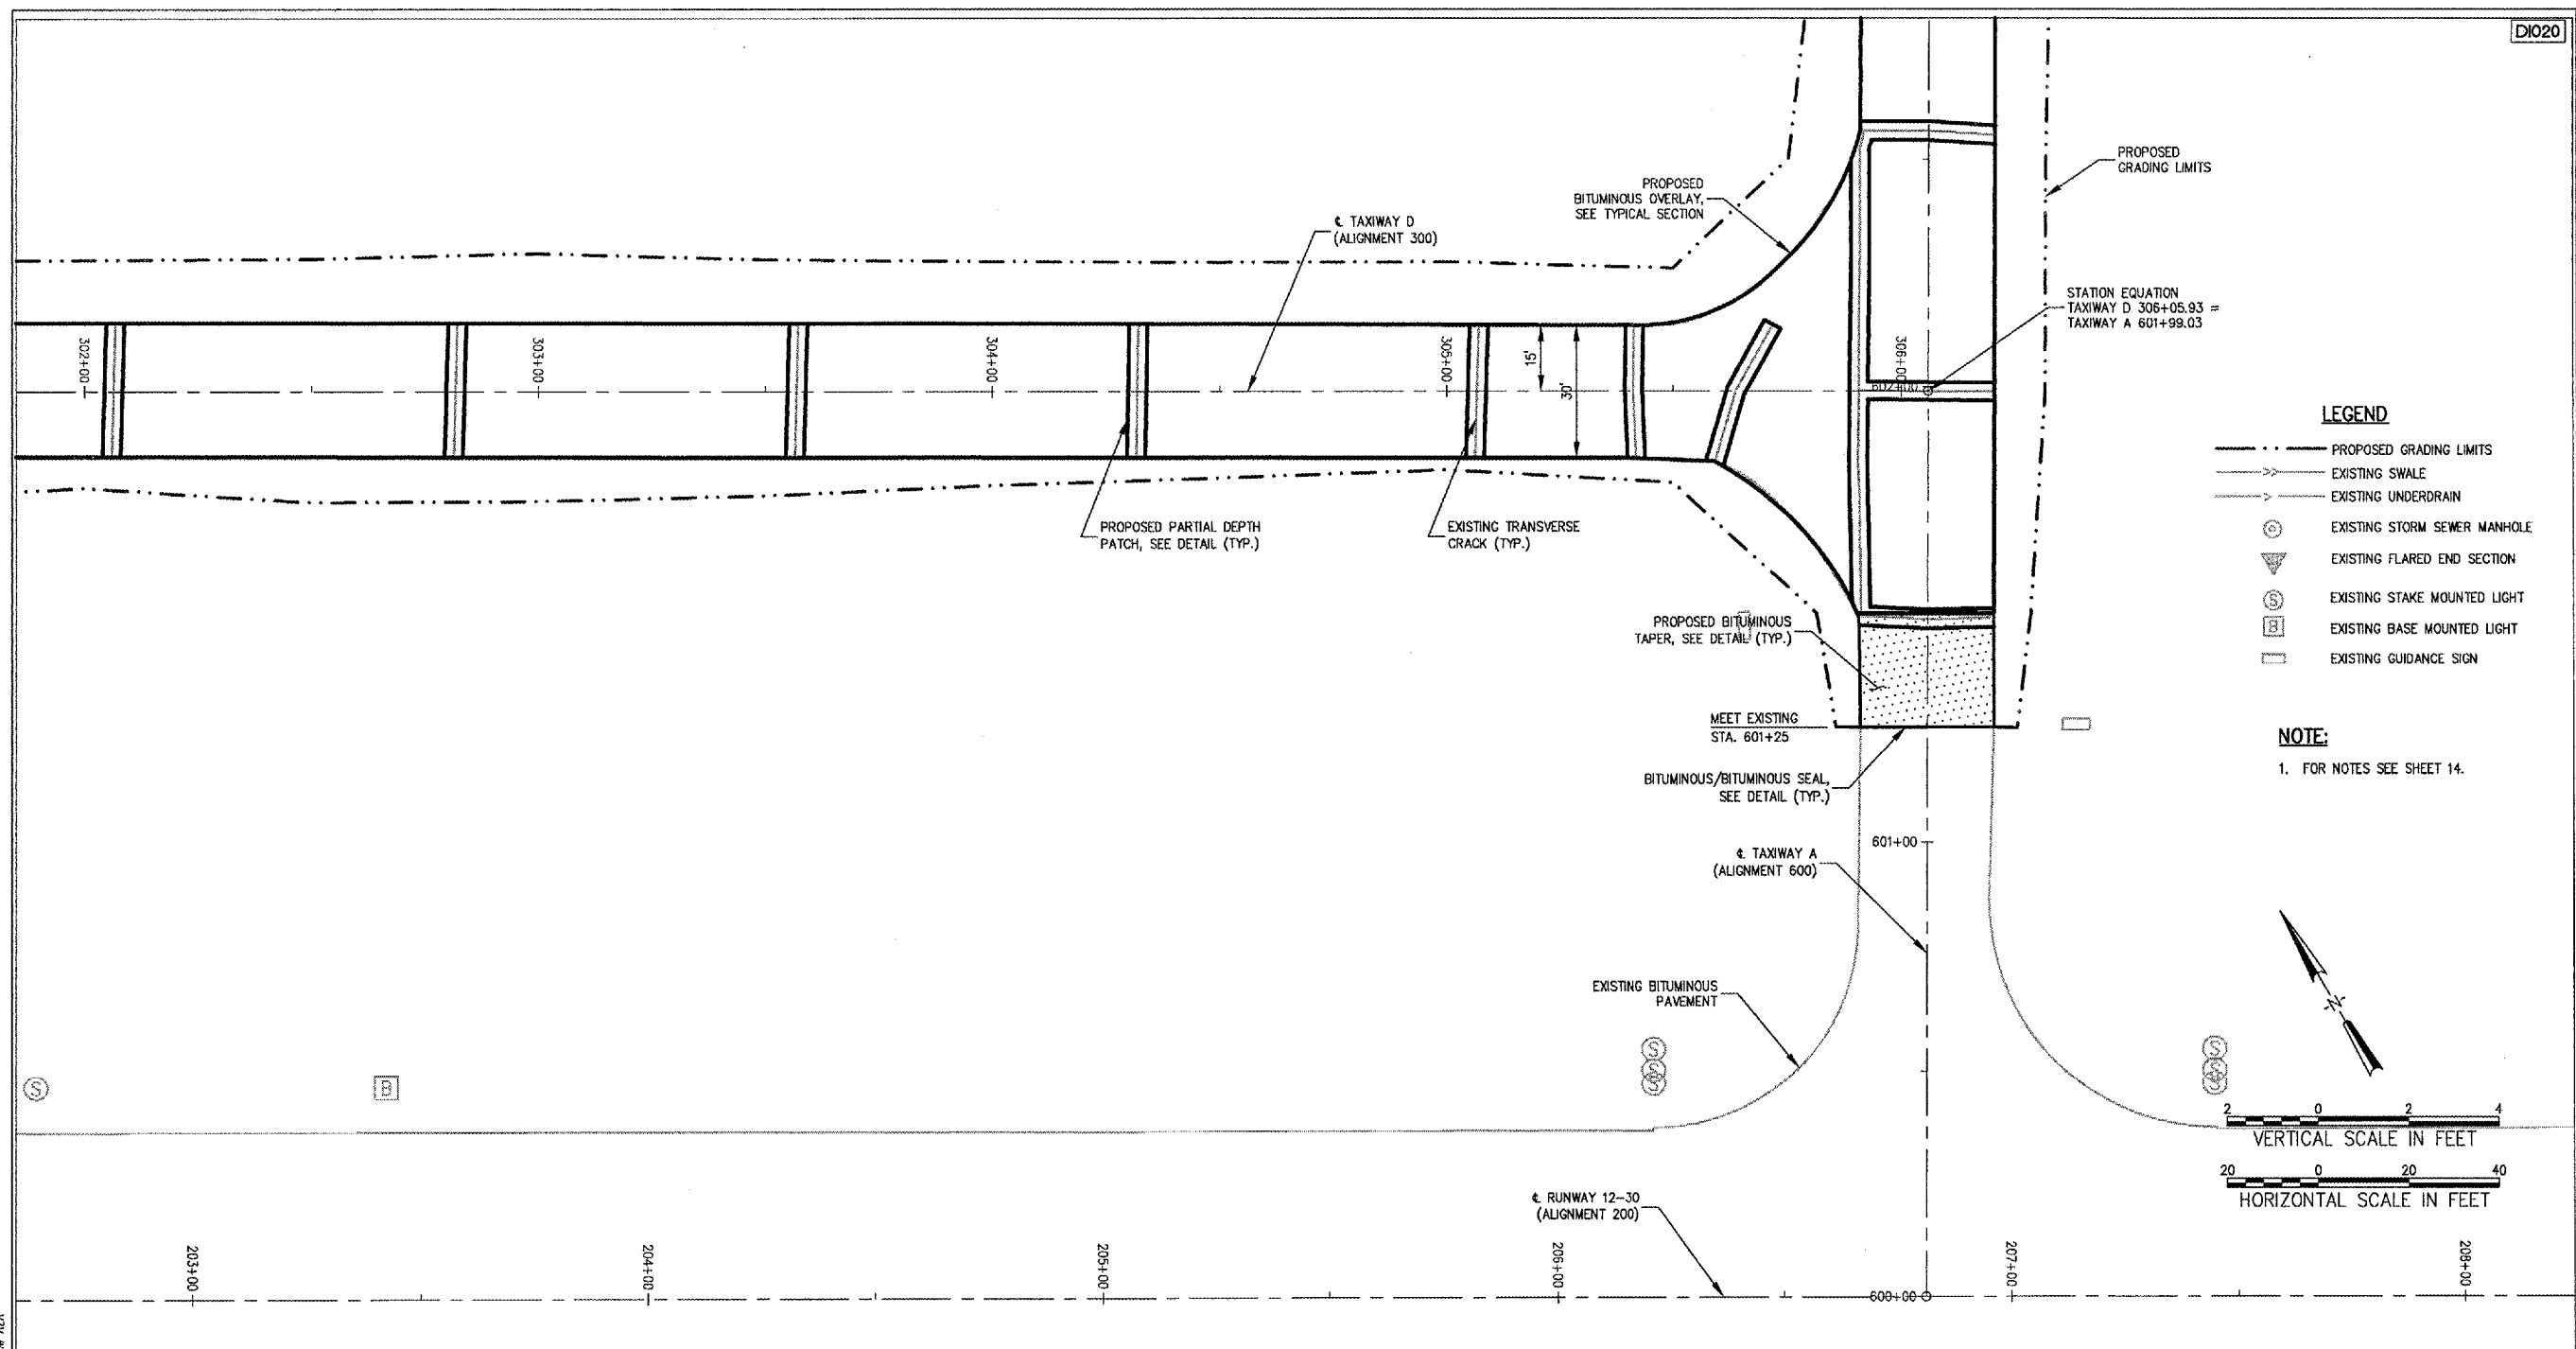

- LEGEND**
- PROPOSED GRADING LIMITS
  - >-> EXISTING SWALE
  - >-> EXISTING UNDERDRAIN
  - ⊙ EXISTING STORM SEWER MANHOLE
  - ▽ EXISTING FLARED END SECTION
  - ⊙ EXISTING STAKE MOUNTED LIGHT
  - ⊙ EXISTING BASE MOUNTED LIGHT
  - EXISTING GUIDANCE SIGN

**NOTE:**  
 1. FOR NOTES SEE SHEET 14.

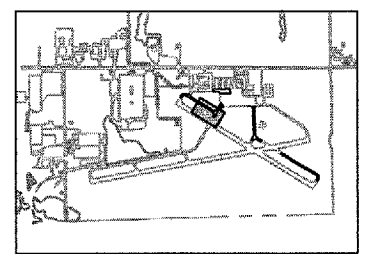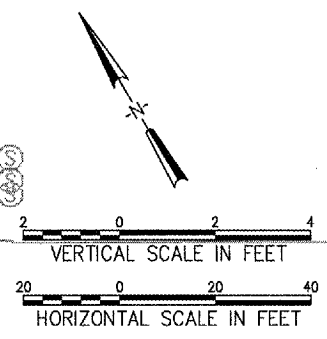

KEY PLAN

No.	Drawing Issue Description	Date	By

Date: 11 MARCH 2005  
 Sheet Title:

**PLAN AND PROFILE  
 TAXIWAY D  
 STA 302+00 TO  
 STA 306+05.93**

843-0488007  
 Project Number  
 KLK 02/03/05  
 Layout By Date  
 KLK, TMM 02/03/05  
 Designed By Date  
 RMH 03/11/05  
 Released By Date  
 KLK DSY  
 Drawn By Sheet No.

I:\04\JES\00843\0488007\DRAWINGS\SHEETS\16-P&P\TAXI D.DWG, MAR 17, 2005 9:44AM RLK

