




CITY OF DIXON, ILLINOIS

Post Office Box 386
Dixon, Illinois 61021
Telephone: 815.288.1485

DIXON MUNICIPAL AIRPORT
CHARLES R. WALGREEN FIELD

OVERLAY TAXIWAYS B, D AND E;
REHABILITATE FRONTAGE APRON
PAVEMENT

AIP PROJECT NO. 3-17-0036-B7
IDA PROJECT NO. C73-3436

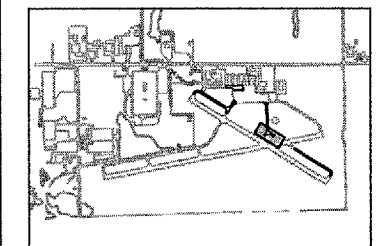


KEY PLAN

No.	Drawing Issue Description	Date	By

Date
11 MARCH 2005



Sheet Title
**PLAN AND PROFILE
TAXIWAY E
STA 414+25 TO
STA 416+03.24**

843-04B8007	
Project Number	
KLK	02/03/05
Layout By	Date
KLK, TMM	02/03/05
Designed By	Date
RMH	03/11/05
Reviewed By	Date
KLK	DSY
Drawn By	

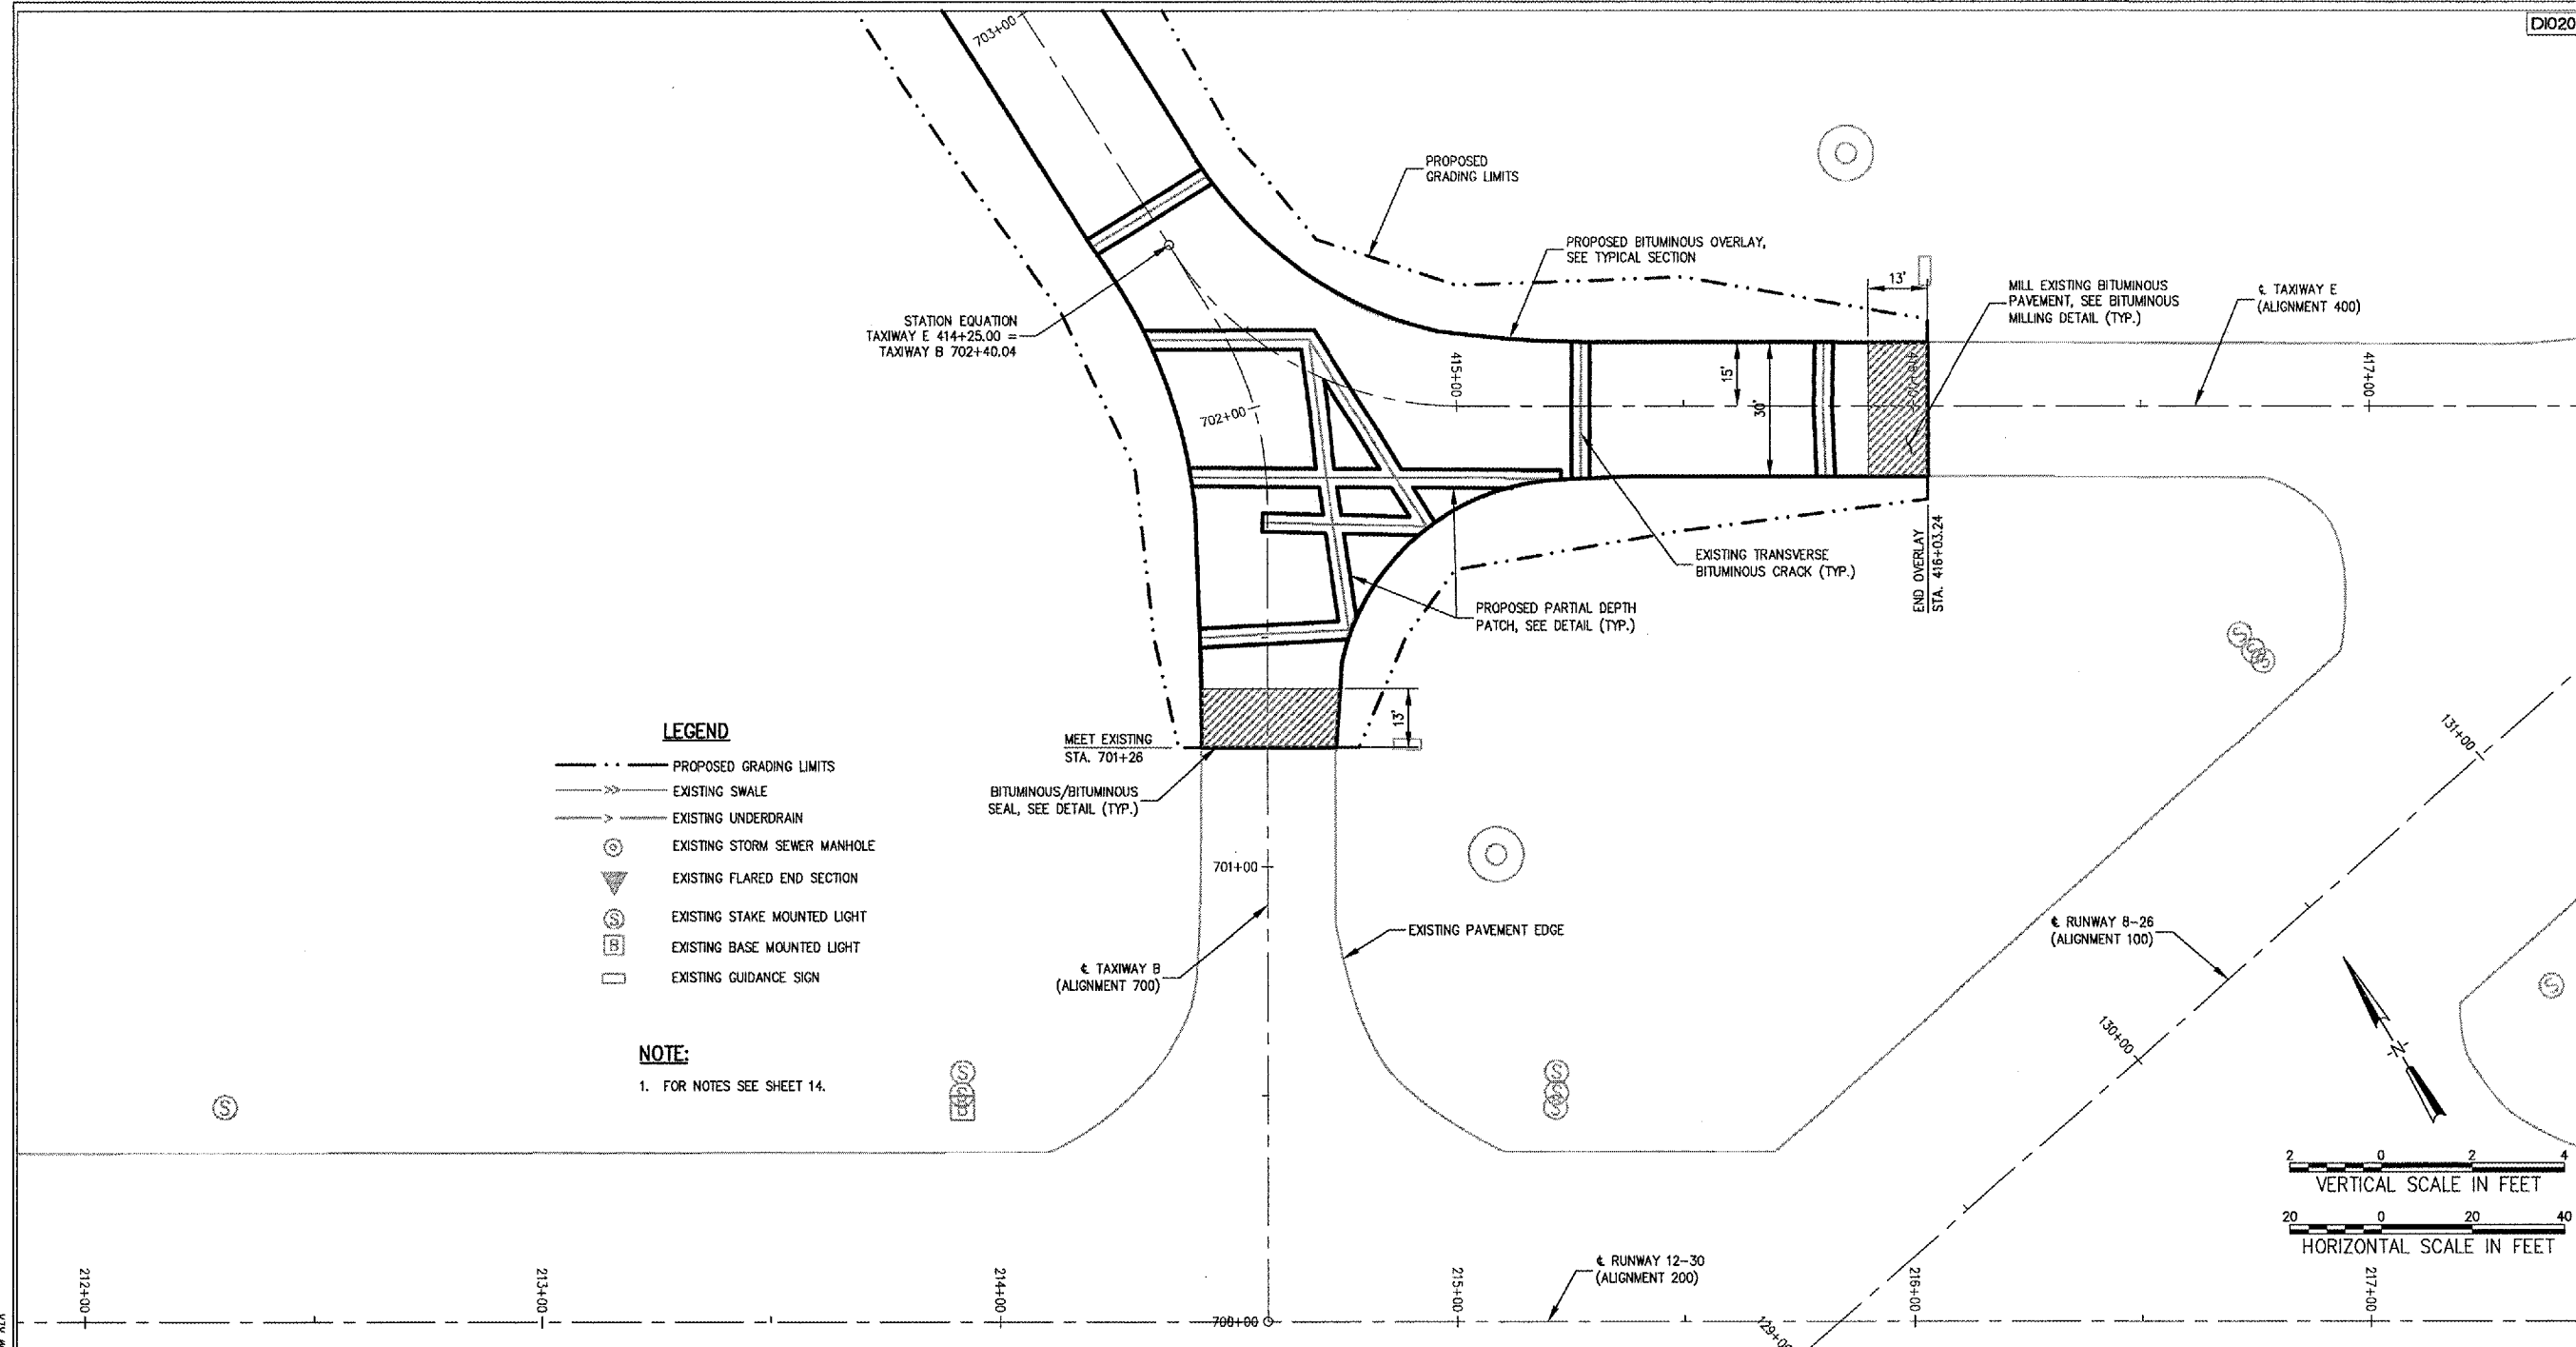

- LEGEND**
- PROPOSED GRADING LIMITS
 - - - EXISTING SWALE
 - - - EXISTING UNDERDRAIN
 - ⊙ EXISTING STORM SEWER MANHOLE
 - ▽ EXISTING FLARED END SECTION
 - ⊙ EXISTING STAKE MOUNTED LIGHT
 - ⊙ EXISTING BASE MOUNTED LIGHT
 - EXISTING GUIDANCE SIGN

NOTE:
1. FOR NOTES SEE SHEET 14.

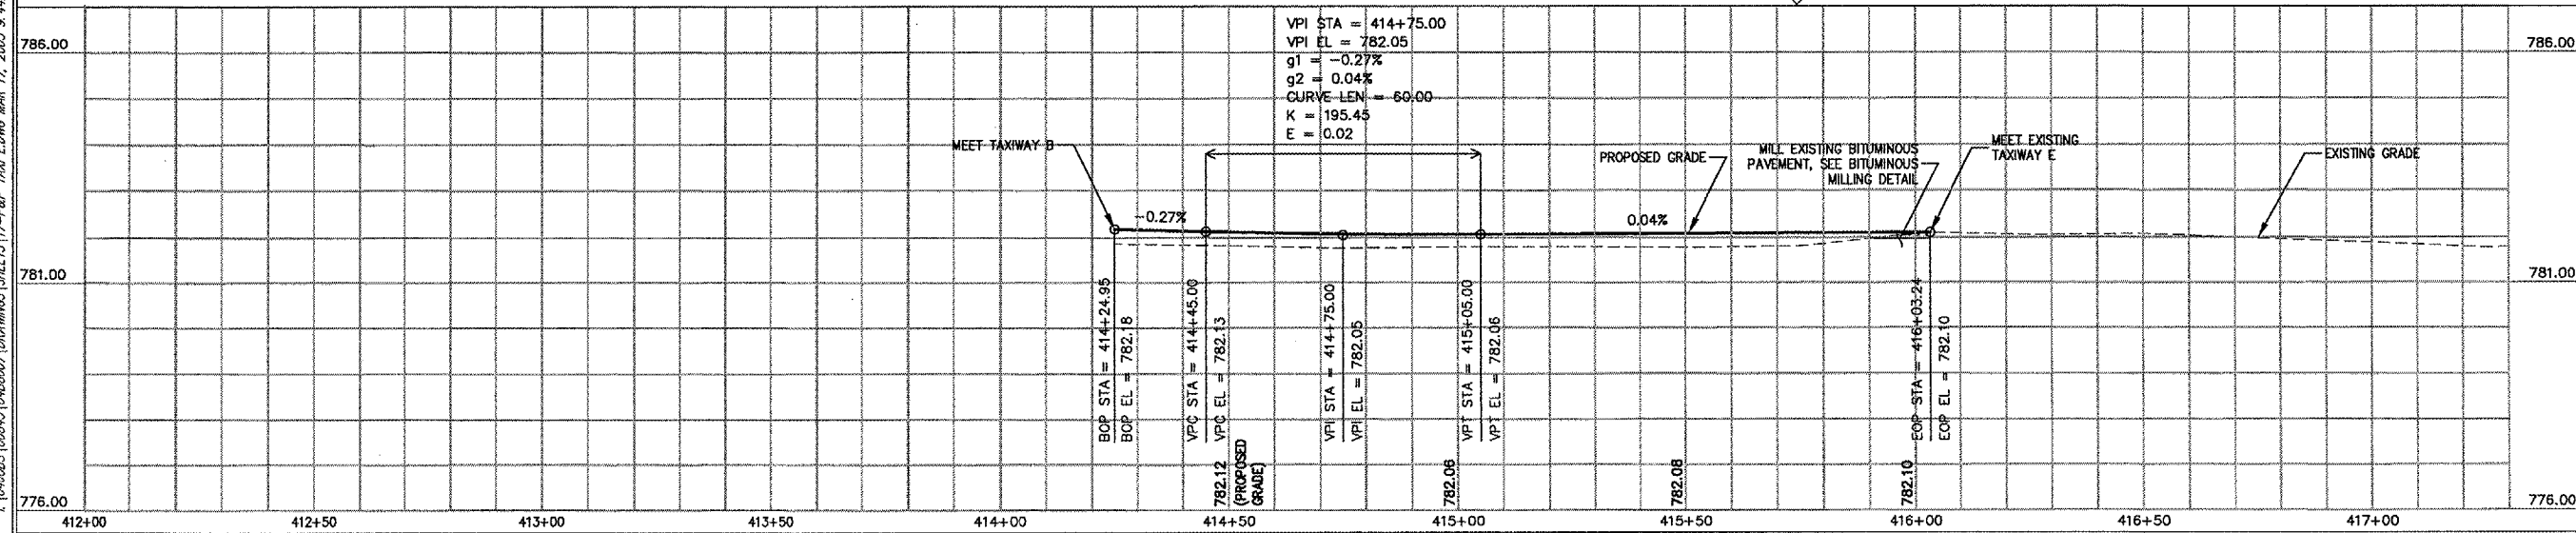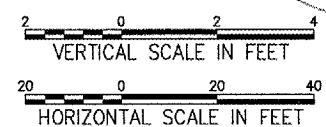

A:\04\085\00843\04B8007\DRAWINGS\SHEETS\17-P&P\TAXI E.DWG MAR 17, 2005 9:44AM KLK