



EXISTING

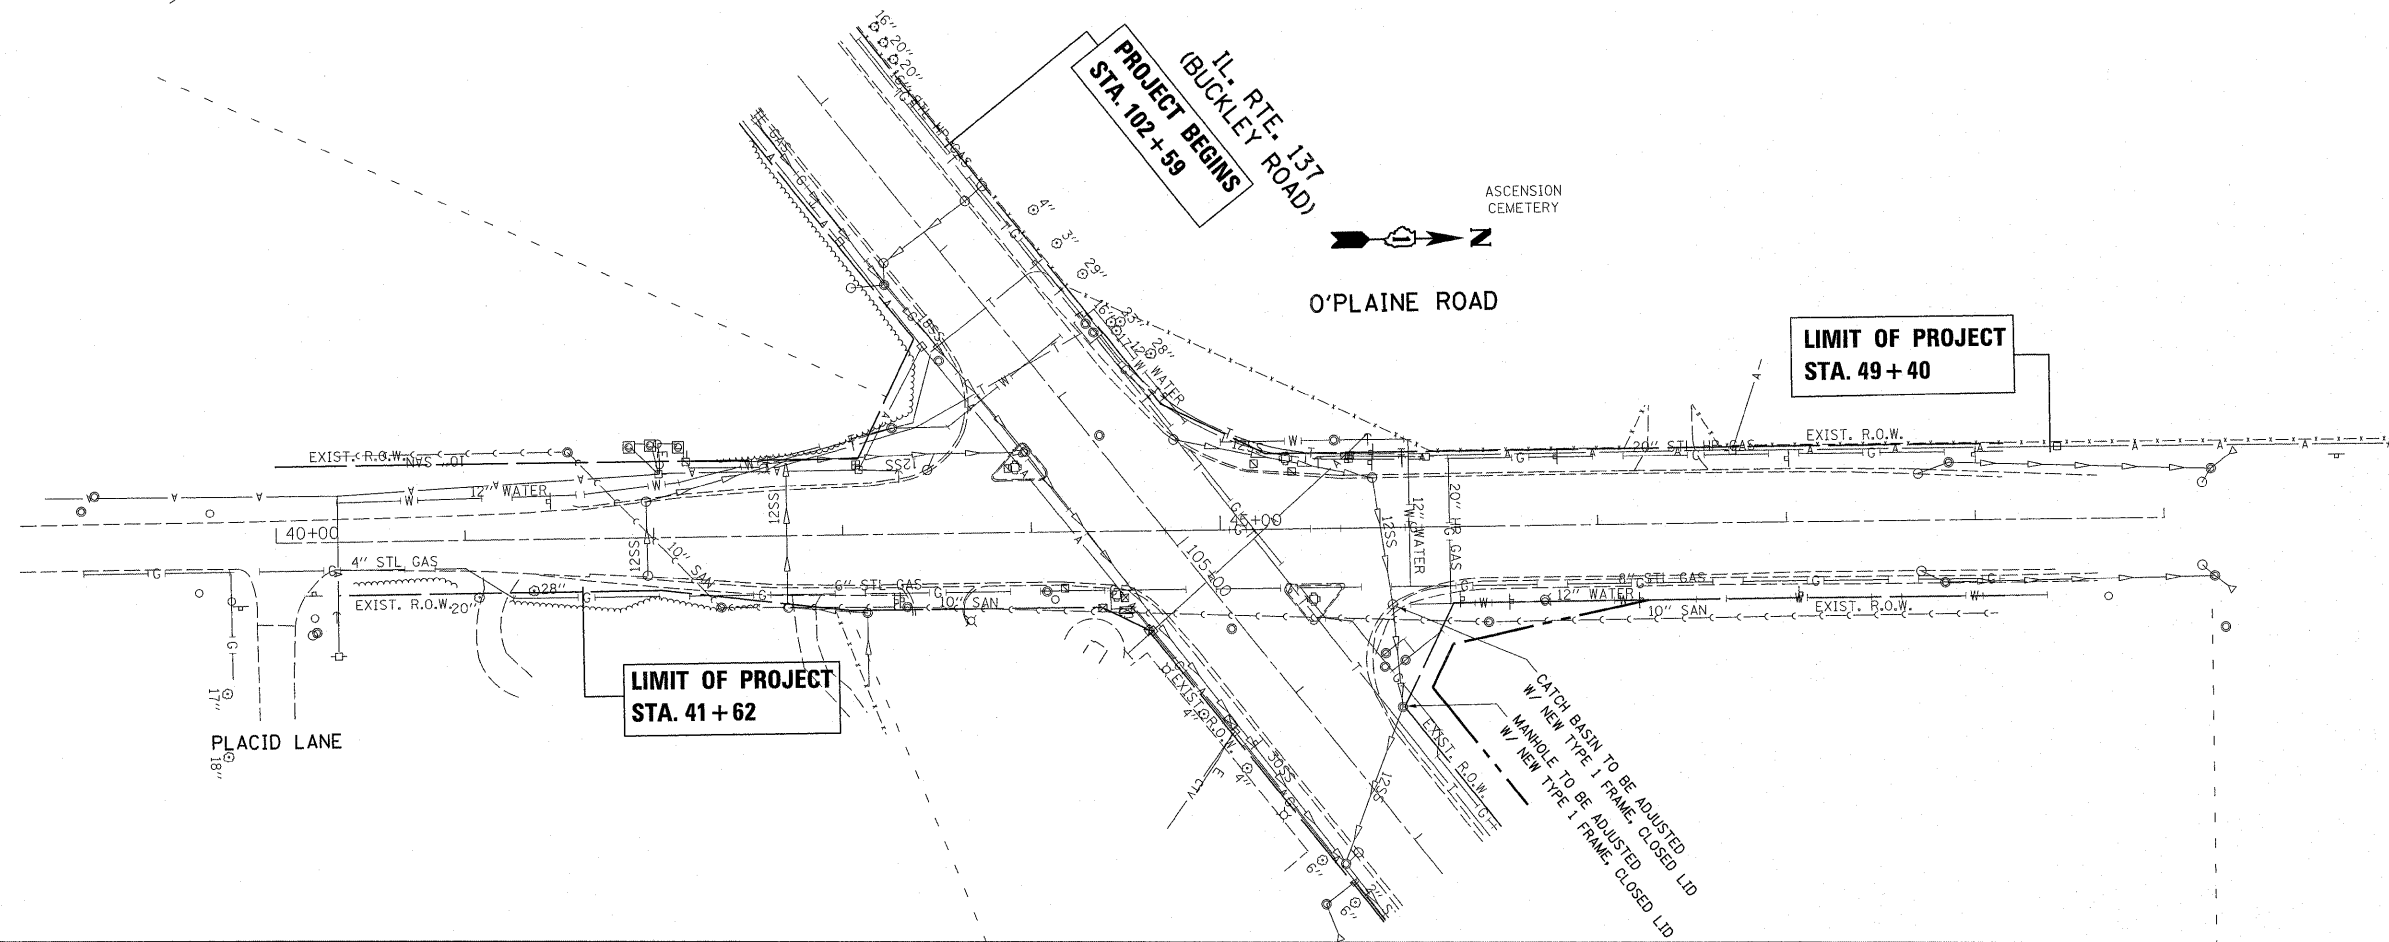

PROPOSED

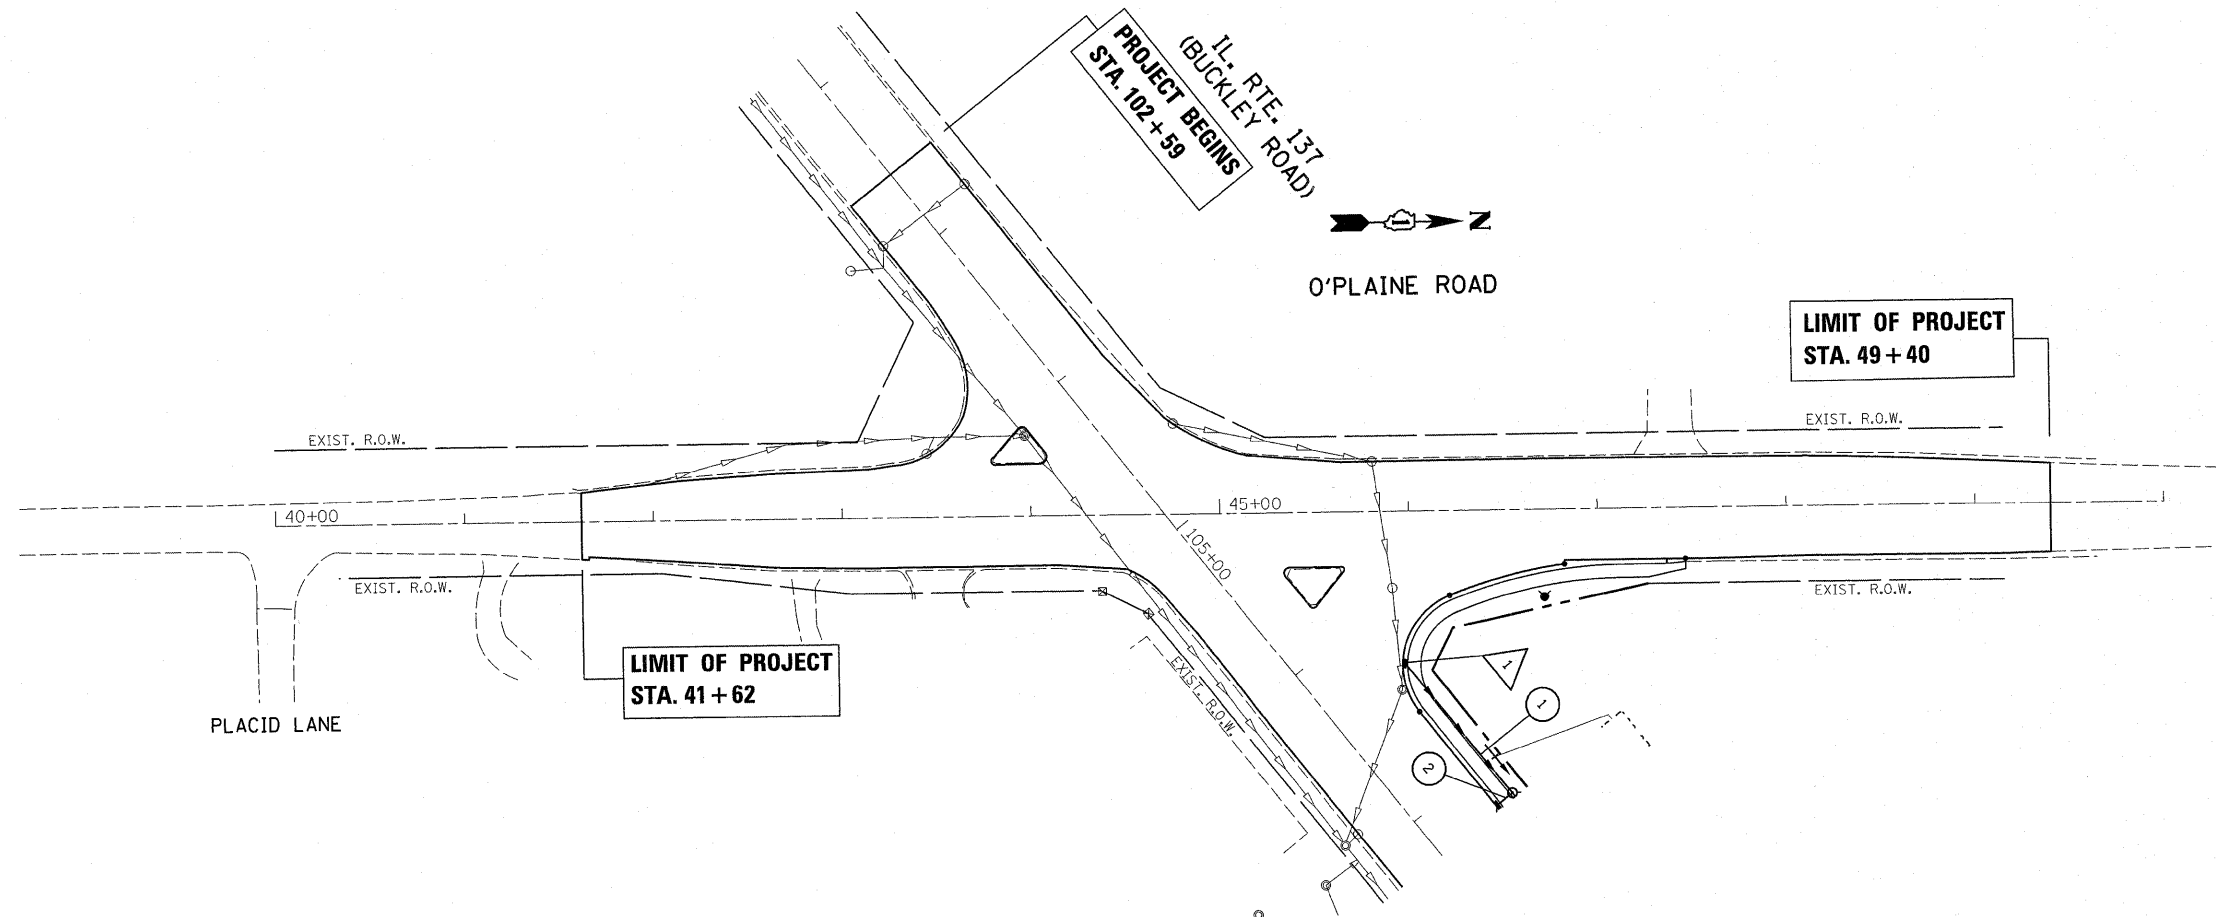

FILE NAME = P142609-shd-drain.dgn

USER NAME = abebawa
 PLOT SCALE = 50.0000' / IN.
 PLOT DATE = 2/8/2011

DESIGNED -
 DRAWN -
 CHECKED -
 DATE -

REVISED -
 REVISED -
 REVISED -
 REVISED -

**STATE OF ILLINOIS
 DEPARTMENT OF TRANSPORTATION**

**O'PLAINE RD. AT IL. ROUTE 137
 EXISTING & PROPOSED DRAINAGE PLAN**
 SCALE: 1" = 50' SHEET NO. OF SHEETS STA. 40+00.00 TO STA. 50+00.00

F.A.P. RTE.	SECTION	COUNTY	TOTAL SHEETS	SHEET NO.
352	56N-4	LAKE	50	15
CONTRACT NO. 60K19				
ILLINOIS FED. AID PROJECT				