



28000510		INLET FILTERS			
Station	Offset	Station	Offset	Station	Offset
95+19	0.0'	RT	100+66	65.0'	LT
95+51	10.7'	RT	100+69	6.0'	RT
99+21	68.5'	RT	100+90	63.4'	LT
99+25	48.0'	RT	101+26	2.5'	LT
99+43	49.6'	RT	101+99	4.2'	RT
99+64	65.0'	LT	102+47	2.0'	LT
100+32	65.0'	RT	103+43	5.7'	LT
100+36	64.0'	RT	104+00	5.2'	LT
100+50	48.0'	RT	104+01	9.0'	LT

28000400			PERIMETER EROSION BARRIER	
STATION	STATION	LENGTH	STATION	LENGTH
94+91	94+91	28		
99+00	102+93	389		
99+31	99+91	90		
101+34	101+90	56		
102+48	103+27	80		
18+36	19+10	77		
TOTAL		720		

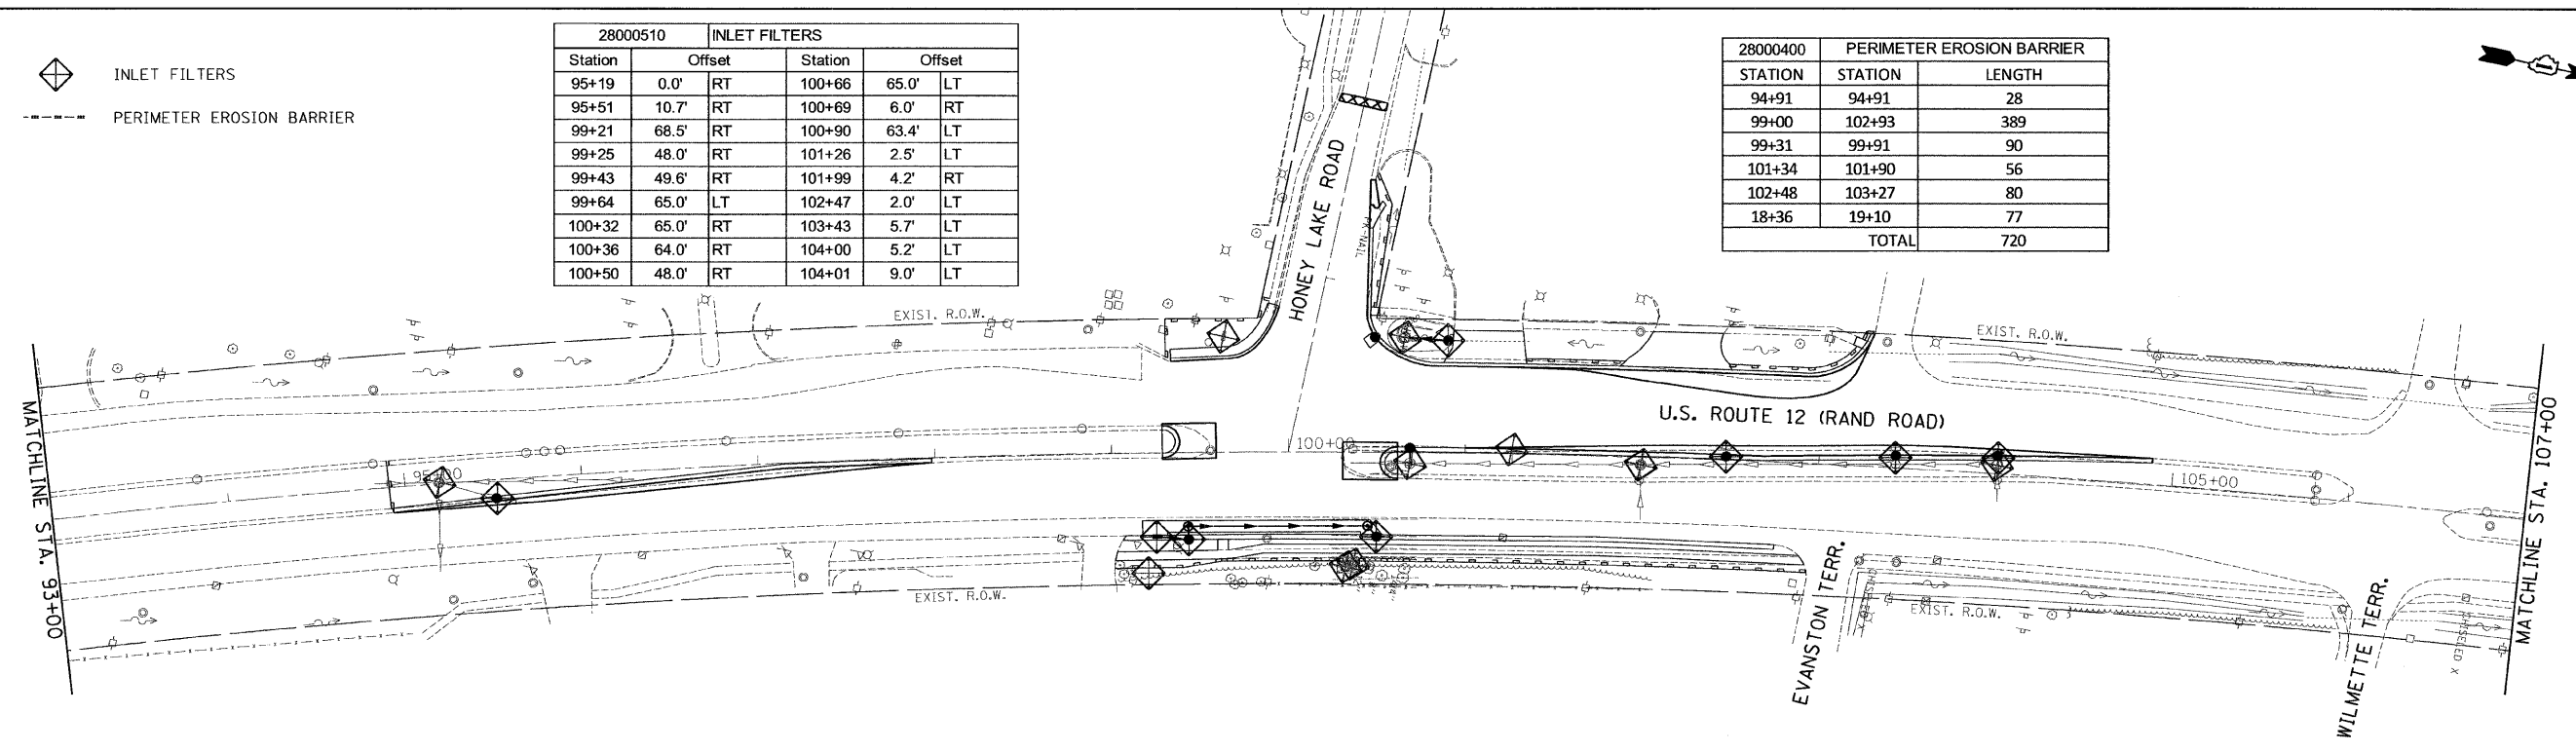

EROSION CONTROL PLAN

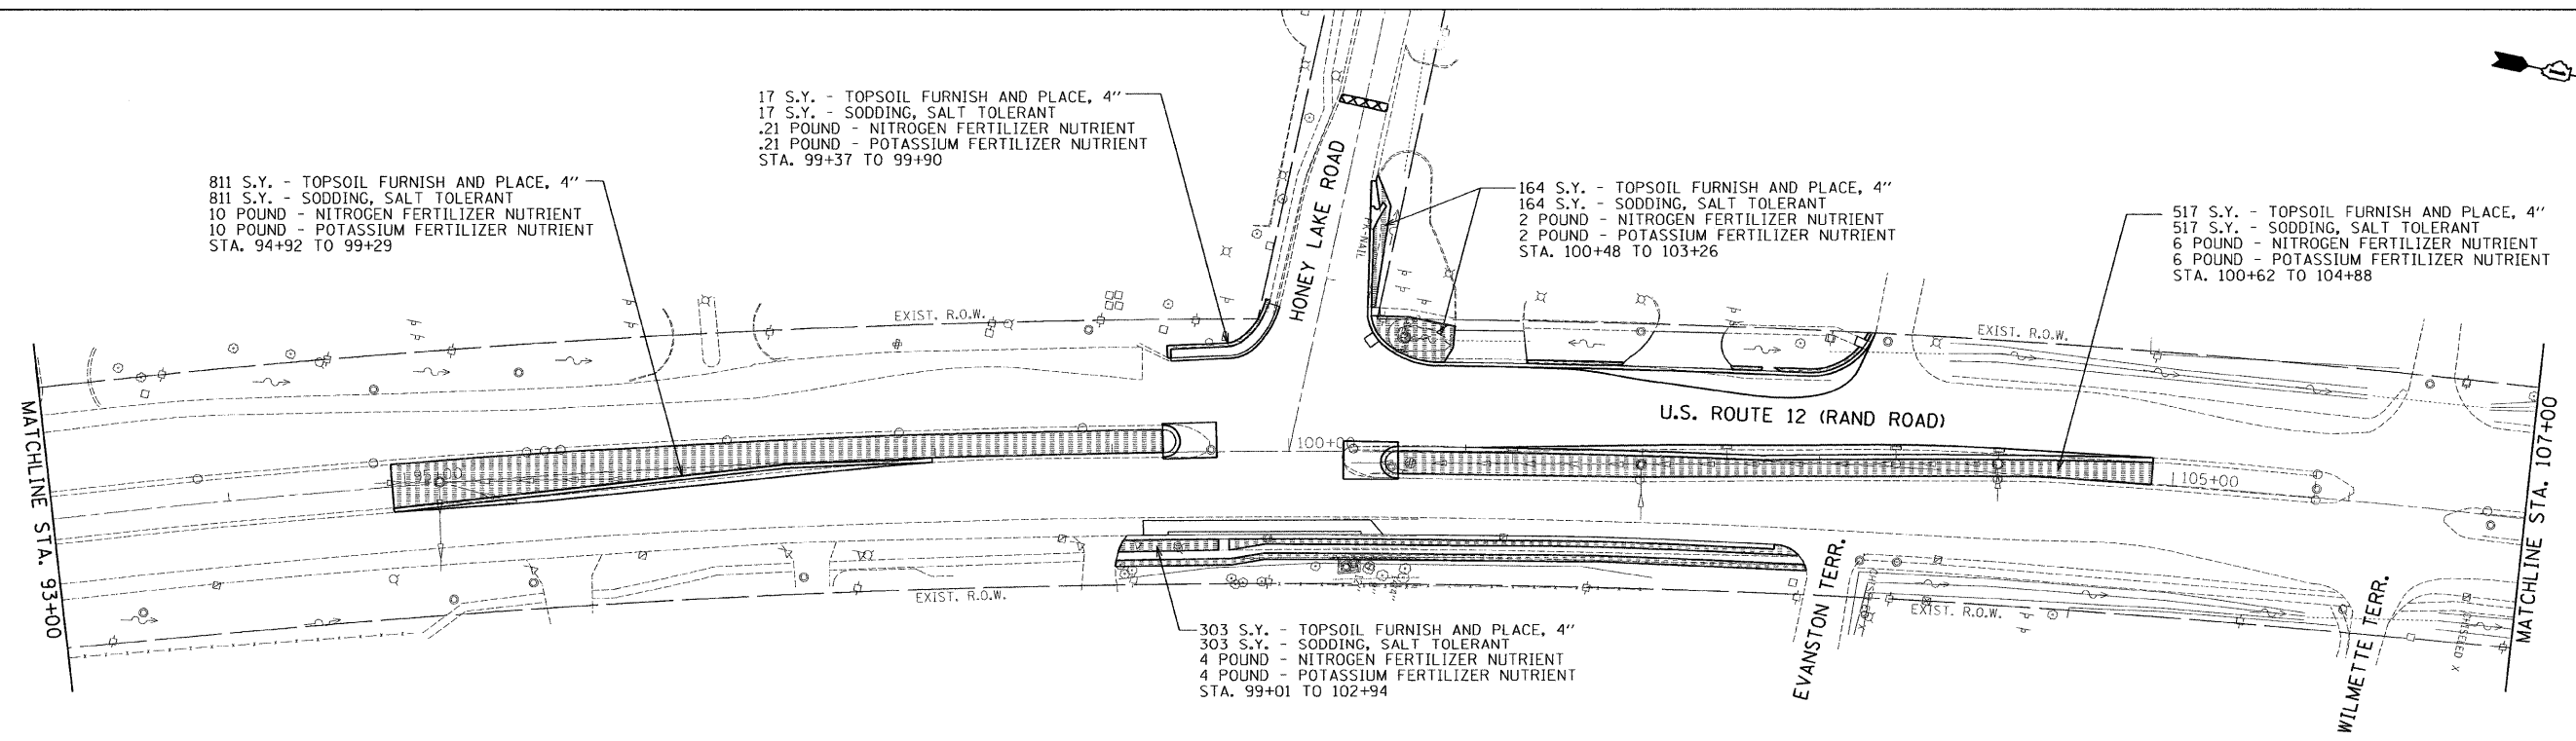

LANDSCAPING PLAN

FILE NAME =	USER NAME = USER	DESIGNED - TP / EF	REVISED -	STATE OF ILLINOIS DEPARTMENT OF TRANSPORTATION	U.S. ROUTE 12 (RAND ROAD) AT HONEY LAKE ROAD EROSION CONTROL AND LANDSCAPING PLANS	F.A.P. RTE.	SECTION	COUNTY	TOTAL SHEETS	SHEET NO.	
*FILE#	PLOT SCALE = 50,0000' / IN.	DRAWN - TP / EF	REVISED -			334	SY-2-N	LAKE	34	8	
	PLOT DATE = 2/14/2011	CHECKED - RS	REVISED -			CONTRACT NO. 60L68					
		DATE - 02-14-11	REVISED -			ILLINOIS FED. AID PROJECT					
					SCALE: 1"=50'	SHEET NO. OF SHEETS		STA. 93+00 TO STA. 107+00			