

F.A. RTE.	SECTION	COUNTY	TOTAL SHEETS	SHEET NO.
	07-00091-00-BT	COOK	70	1
	ILLINOIS	CONTRACT NO. 63355		

INDEX OF SHEETS

- 1 COVER SHEET
- 2 GENERAL NOTES
- 3-6 SUMMARY OF QUANTITIES
- 7 TYPICAL SECTIONS
- 8 SCHEDULES OF QUANTITIES
- 9-11 ALIGNMENT, TIES, AND BENCHMARKS
- 12-21 PLAN AND PROFILE
- 22-31 DRAINAGE AND UTILITIES
- 32-38 RIGHT-OF-WAY PLAT
- 39-44 EROSION CONTROL, PAVEMENT MARKING AND LANDSCAPING
- 45-53 TRAFFIC SIGNAL PLANS
- 54-59 DISTRICT DETAILS
- 60-70 CROSS SECTIONS

HIGHWAY STANDARDS


- 000001-06 STANDARD SYMBOLS, ABBREVIATIONS AND PATTERNS
- 001006 DECIMAL OF AN INCH AND OF A FOOT
- 280001-05 TEMPORARY EROSION CONTROL SYSTEMS
- 424001-05 CURB RAMPS FOR SIDEWALKS
- 442201-03 CLASS C AND D PATCHES
- 542301-03 PRECAST REINFORCED CONCRETE FLARED END SECTION
- 542311-02 GRATING FOR CONCRETE FLARED END SECTION (FOR 24" (600 mm) THRU 54" (1350 mm) PIPE)
- 542606-02 REINFORCED CONCRETE PIPE TEE
- 602001-02 CATCH BASIN TYPE A
- 602011-02 CATCH BASIN TYPE C
- 602401-03 MANHOLE TYPE A
- 602601-02 PRECAST REINFORCED CONCRETE FLAT SLAB TOP
- 602701-02 MANHOLE STEPS
- 604001-03 FRAME AND LIDS TYPE 1
- 604036-02 GRATE TYPE 8
- 604086-02 FRAME AND GRATE TYPE 23
- 604091-02 FRAME AND GRATE TYPE 24
- 606001-04 CONCRETE CURB TYPE B AND COMBINATION CONCRETE CURB AND GUTTER
- 606006-02 OUTLET FOR CONCRETE CURB AND GUTTER TYPE B-6.24 (B-15.60)
- 606301-04 PC CONCRETE ISLANDS AND MEDIANS
- 701101-02 OFF-RD OPERATIONS, MULTILANE, 15' (4.5 m) TO 24" (600 mm) FROM PAVEMENT EDGE
- 701106-02 OFF-RD OPERATIONS, MULTILANE, MORE THAN 15' (4.5 m) AWAY
- 701421-03 LANE CLOSURE, MULTILANE, DAY OPERATIONS ONLY, FOR SPEEDS > 45 MPH TO 55 MPH
- 701601-07 URBAN LANE CLOSURE, MULTILANE, 1W OR 2W WITH NONTRAVERSABLE MEDIAN
- 701606-07 URBAN LANE CLOSURE, MULTILANE, 2W WITH MOUNTABLE MEDIAN
- 701801-04 LANE CLOSURE MULTILANE 1W OR 2W CROSSWALK OR SIDEWALK CLOSURE
- 701901-01 TRAFFIC CONTROL DEVICES
- 720001-01 SIGN PANEL MOUNTING DETAILS
- 720006-02 SIGN PANEL ERECTION DETAILS
- 720011-01 METAL POSTS FOR SIGNS, MARKERS AND DELINEATORS
- 729001-01 APPLICATIONS OF TYPE A AND B METAL POSTS (FOR SIGNS & MARKERS)
- 873001-02 TRAFFIC SIGNAL GROUNDING & BONDING
- 878001-08 CONCRETE FOUNDATION DETAILS
- 880006-01 TRAFFIC SIGNAL MOUNTING DETAILS

STATE OF ILLINOIS
DEPARTMENT OF TRANSPORTATION
DIVISION OF HIGHWAYS


**PLANS FOR PROPOSED
FEDERAL AID HIGHWAY**

FAU 1321 (IRVING PARK RD /IL 19) & FAP 341 (HIGGINS RD /IL 72)
SECTION 07-00091-00-BT
PROJECT CMM-8003 (773)
BIKE PATHS CONSTRUCTION, TRAFFIC SIGNAL MODIFICATION
COOK COUNTY

C-91-173-07

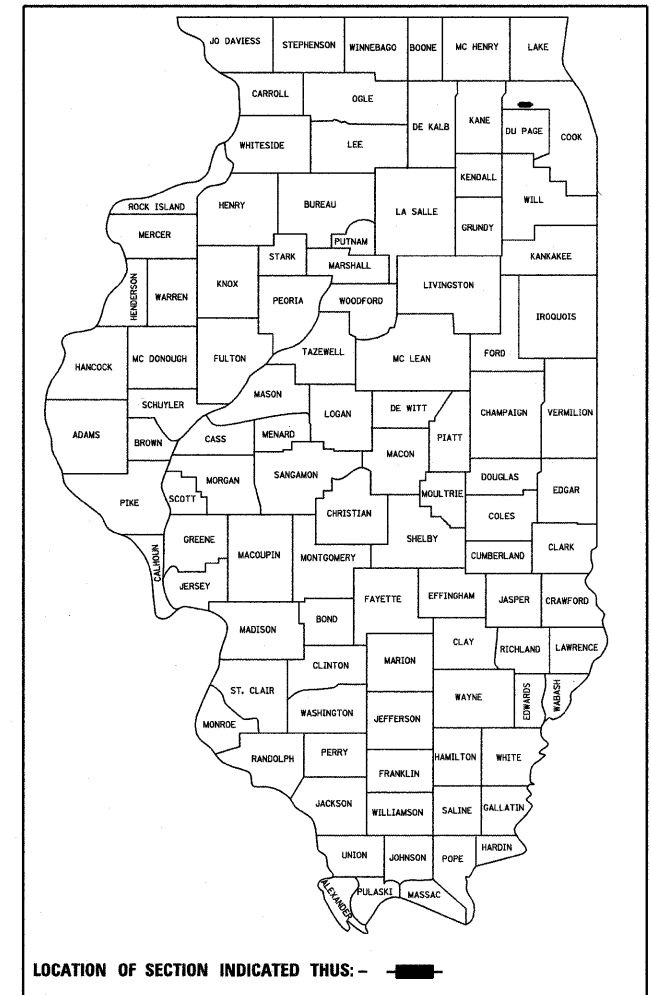


LOCATION OF SECTION INDICATED THUS: —

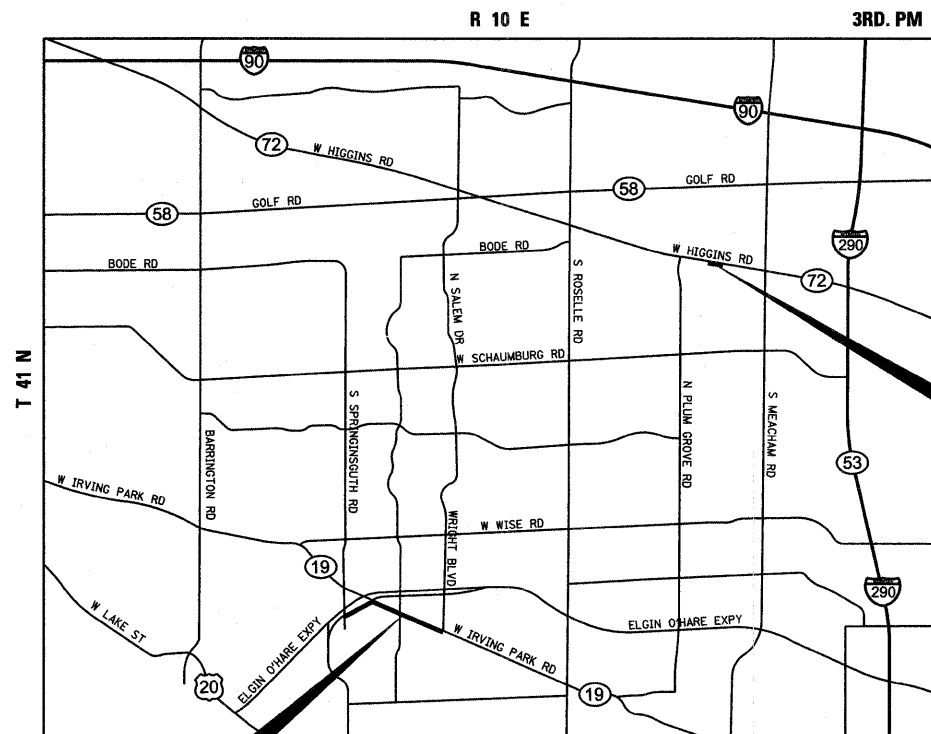

LOCATION NO. 2
HIGGINS RD BIKE PATH
BEGIN IMPROVEMENT
AT STA. 137+75,
END IMPROVEMENT
AT STA. 143+01.61

DESIGN SPEED = 20 MPH
ADT = 100

**PROJECT LOCATED IN
THE VILLAGE OF SCHAUMBURG**

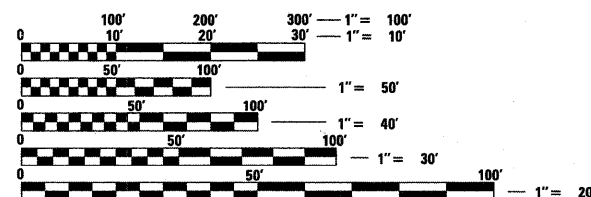

FULL SIZE PLANS HAVE BEEN PREPARED USING STANDARD ENGINEERING SCALES. REDUCED SIZED PLANS WILL NOT CONFORM TO STANDARD SCALES. IN MAKING MEASUREMENTS ON REDUCED PLANS, THE ABOVE SCALES MAY BE USED.

J.U.L.I.E.
JOINT UTILITY LOCATION INFORMATION FOR EXCAVATION
1-800-892-0123
OR 811

LOCATION NO. 1
IRVING PARK RD BIKE PATH
BEGIN IMPROVEMENT
AT STA. 300+23.63,
END IMPROVEMENT
AT STA. 351+25.35

LOCATION MAP

MAP SCALE: NTS
SCHAUMBURG TOWNSHIP

IRVING PARK RD BIKE PATH GROSS AND NET LENGTH = 5101.72 FT. = 0.966 MILE
HIGGINS RD BIKE PATH GROSS AND NET LENGTH = 526.61 FT. = 0.100 MILE



Craig A. Lukowicz
CRAIG A. LUKOWICZ
ILLINOIS REGISTERED PROFESSIONAL ENGINEER NO. 062-041788
MY LICENSE EXPIRES ON 11-30-11. DATE 10/21/10

STATE OF ILLINOIS
DEPARTMENT OF TRANSPORTATION
DIVISION OF HIGHWAYS

APPROVED October 22, 2010
Steven R. Wilmshurst
VILLAGE OF SCHAUMBURG

PASSED NOVEMBER 4 2010
C. Heit
DISTRICT ONE ENGINEER OF LOCAL ROADS & STREETS

RELEASING FOR BID
BASED ON LIMITED
REVIEW November 4 2010
John O'Leary
DEPUTY DIRECTOR OF HIGHWAYS, REGION ONE ENGINEER

**PRINTED BY THE AUTHORITY
OF THE STATE OF ILLINOIS**

CONTRACT NO. 63355

CONSULTING ENGINEERS, SCIENTISTS & LAND SURVEYORS

Bollinger, Lach & Associates, Inc.
333 PIERCE ROAD SUITE 200 ITASCA, IL 60143
P:(630) 438 6400 F:(630) 438 6444 www.bollingerlach.com
ITASCA • CHICAGO • ALGONQUIN • LAKE GENEVA • SOUTH BEND • INDIANAPOLIS

PROGRAM AND OFFICE ENGINEER: CHARLES F. RIDDLE, P. E. 847-705-4406 SCHAUMBURG, IL