
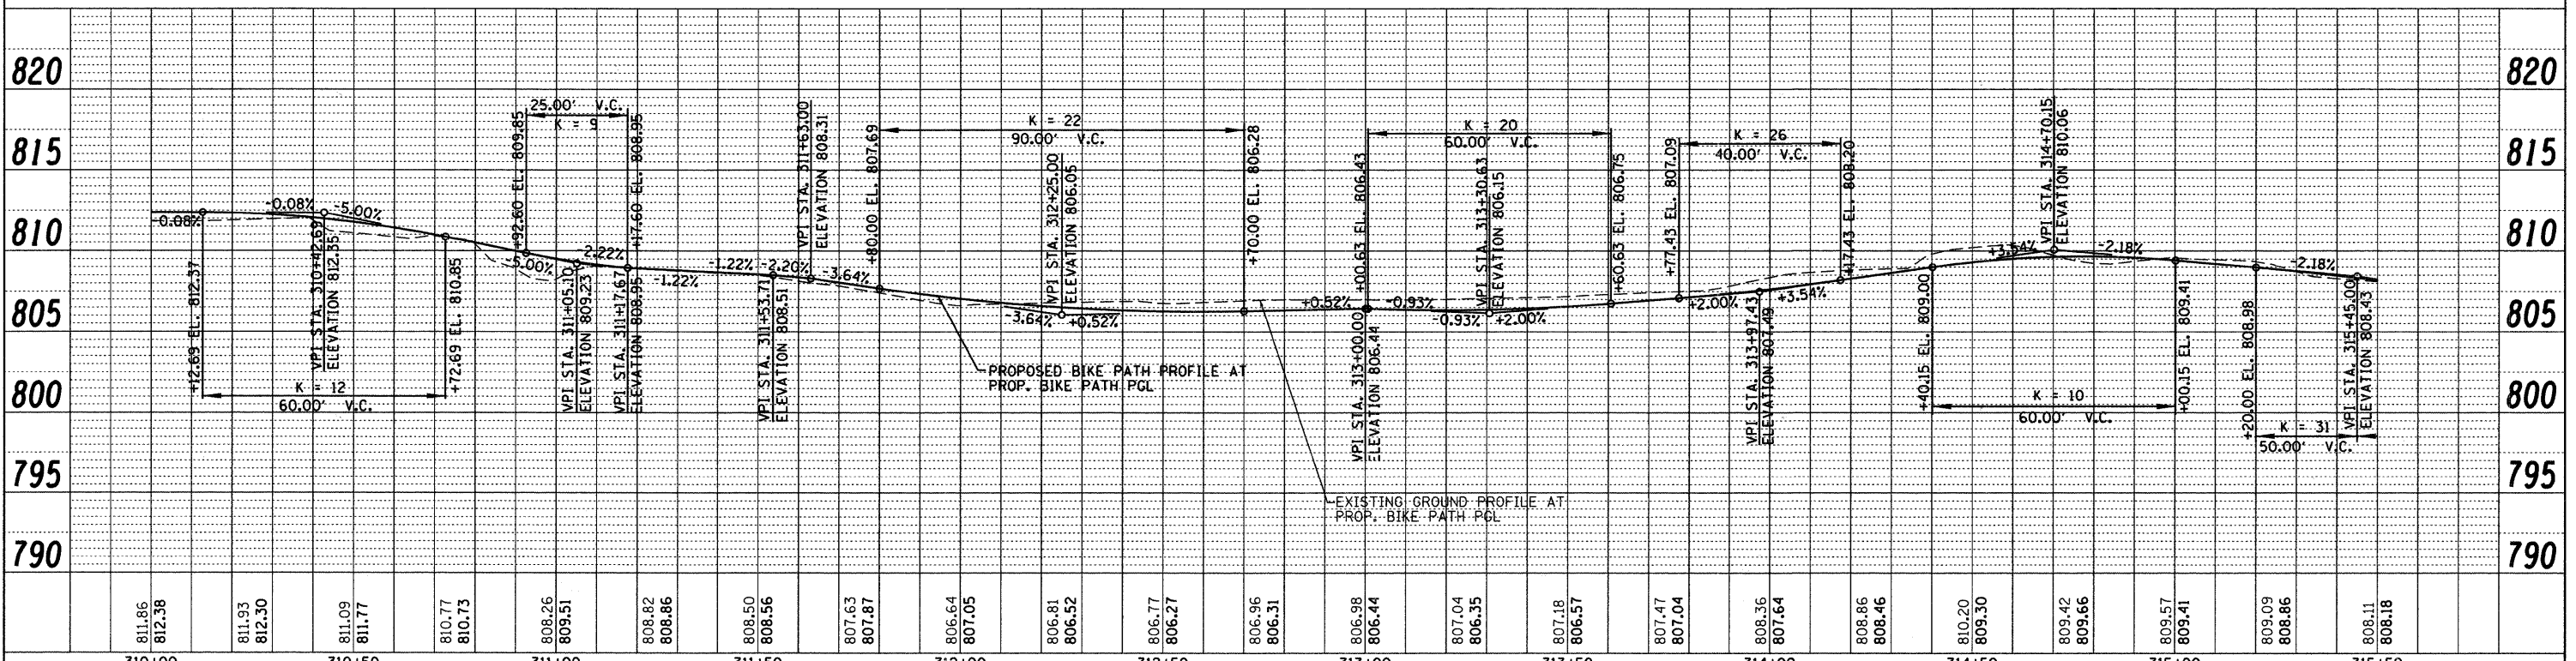


DATE	
BY	
REVISIONS	
1. PLOTTED	
2. CHECKED	
3. ALIGNED	
4. CHECKED	
5. PLOTTED	
6. FILE NAME	
7. NO.	
PLAN	
NOTE BOOK	
NO.	

DATE	
BY	
REVISIONS	
1. PLOTTED	
2. CHECKED	
3. ALIGNED	
4. CHECKED	
5. PLOTTED	
6. FILE NAME	
7. NO.	
PROFILE	
NOTE BOOK	
NO.	

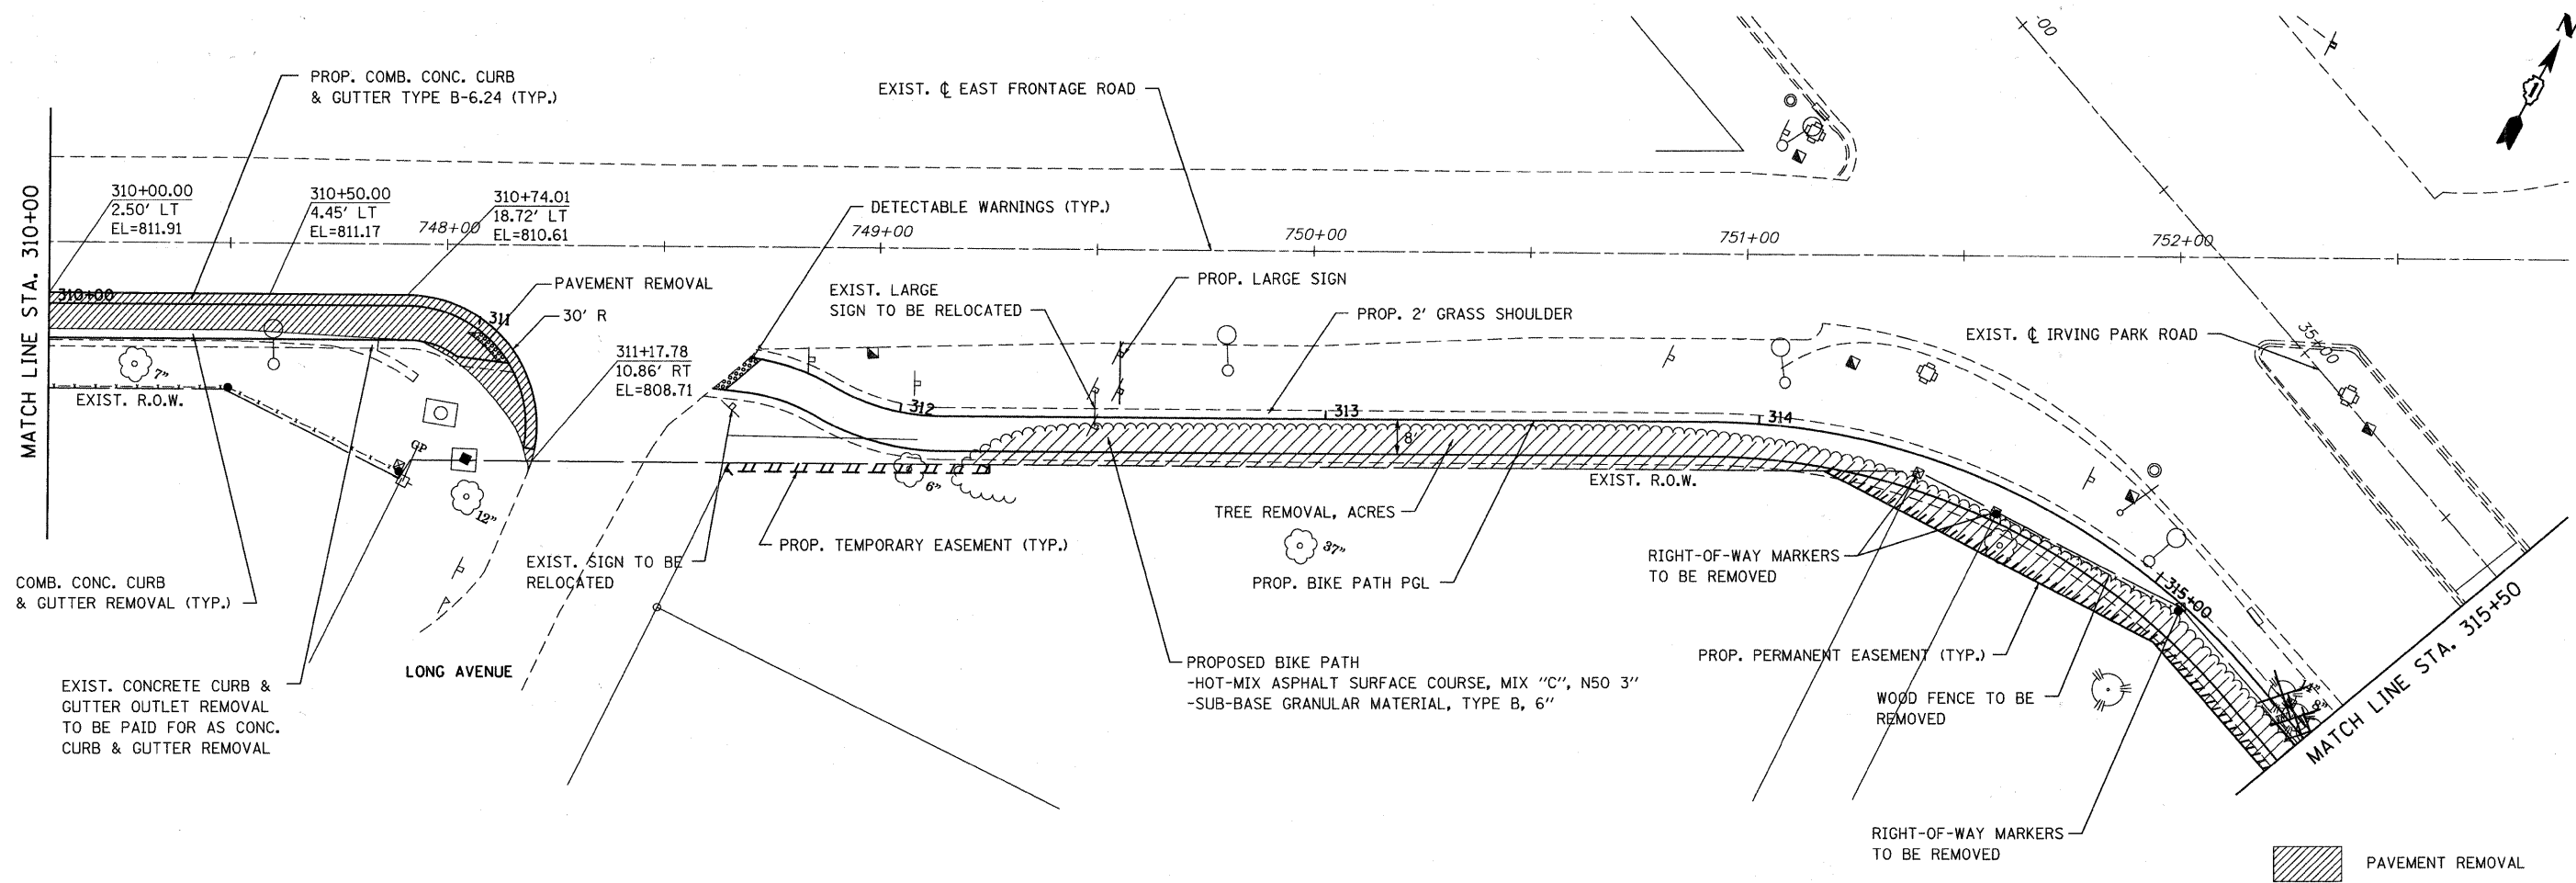

FILE NAME = ...\\D163365-shet-plnprf3.dgn	USER NAME = gellwanger	DESIGNED - LP	REVISED -	STATE OF ILLINOIS DEPARTMENT OF TRANSPORTATION	HORIZ. 1"=20' SCALE: VERT. 1"=5' SHEET NO. 14 OF 70 SHEETS	IRVING PARK ROAD BIKE PATH PLAN AND PROFILE	F.A. RTE.	SECTION	COUNTY	TOTAL SHEETS	SHEET NO.
	PLOT SCALE = 20.00' / IN.	DRAWN - LP	REVISED -				07-00091-00-BT	COOK	70	14	
	PLOT DATE = 10/26/2010	CHECKED - JP	REVISED -				CONTRACT NO. 63355				
	DATE = 10/26/2010	DATE = 10/26/2010	REVISED -				FED. ROAD DIST. NO. 1 ILLINOIS FED. AID PROJECT				