
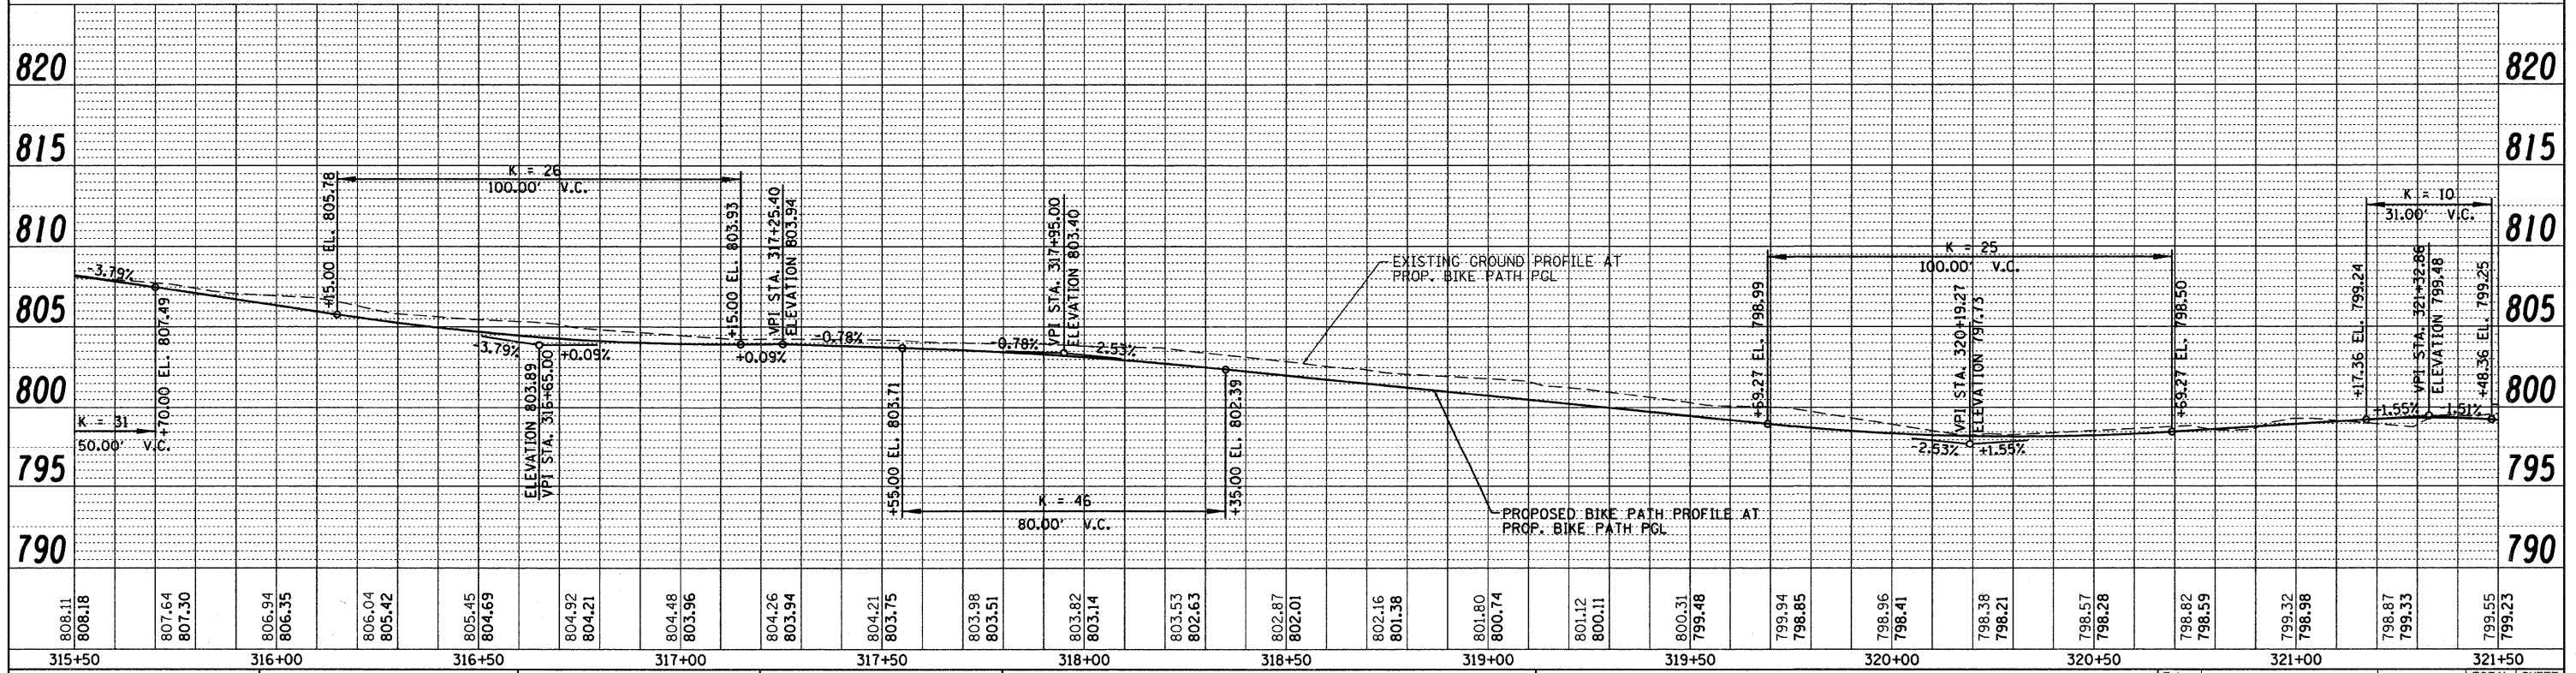


PLAN	COURTESY	DATE
NO.	PLOTTED	
NO.	ALIGNMENT CHECKED	
NO.	FIELD FILE NAME	

PROFILE	REVISIONS	DATE
NO.	NOTED	
NO.	GRADES CHECKED	
NO.	FIELD FILE NAME	
NO.	NOTARY'S CHKD	

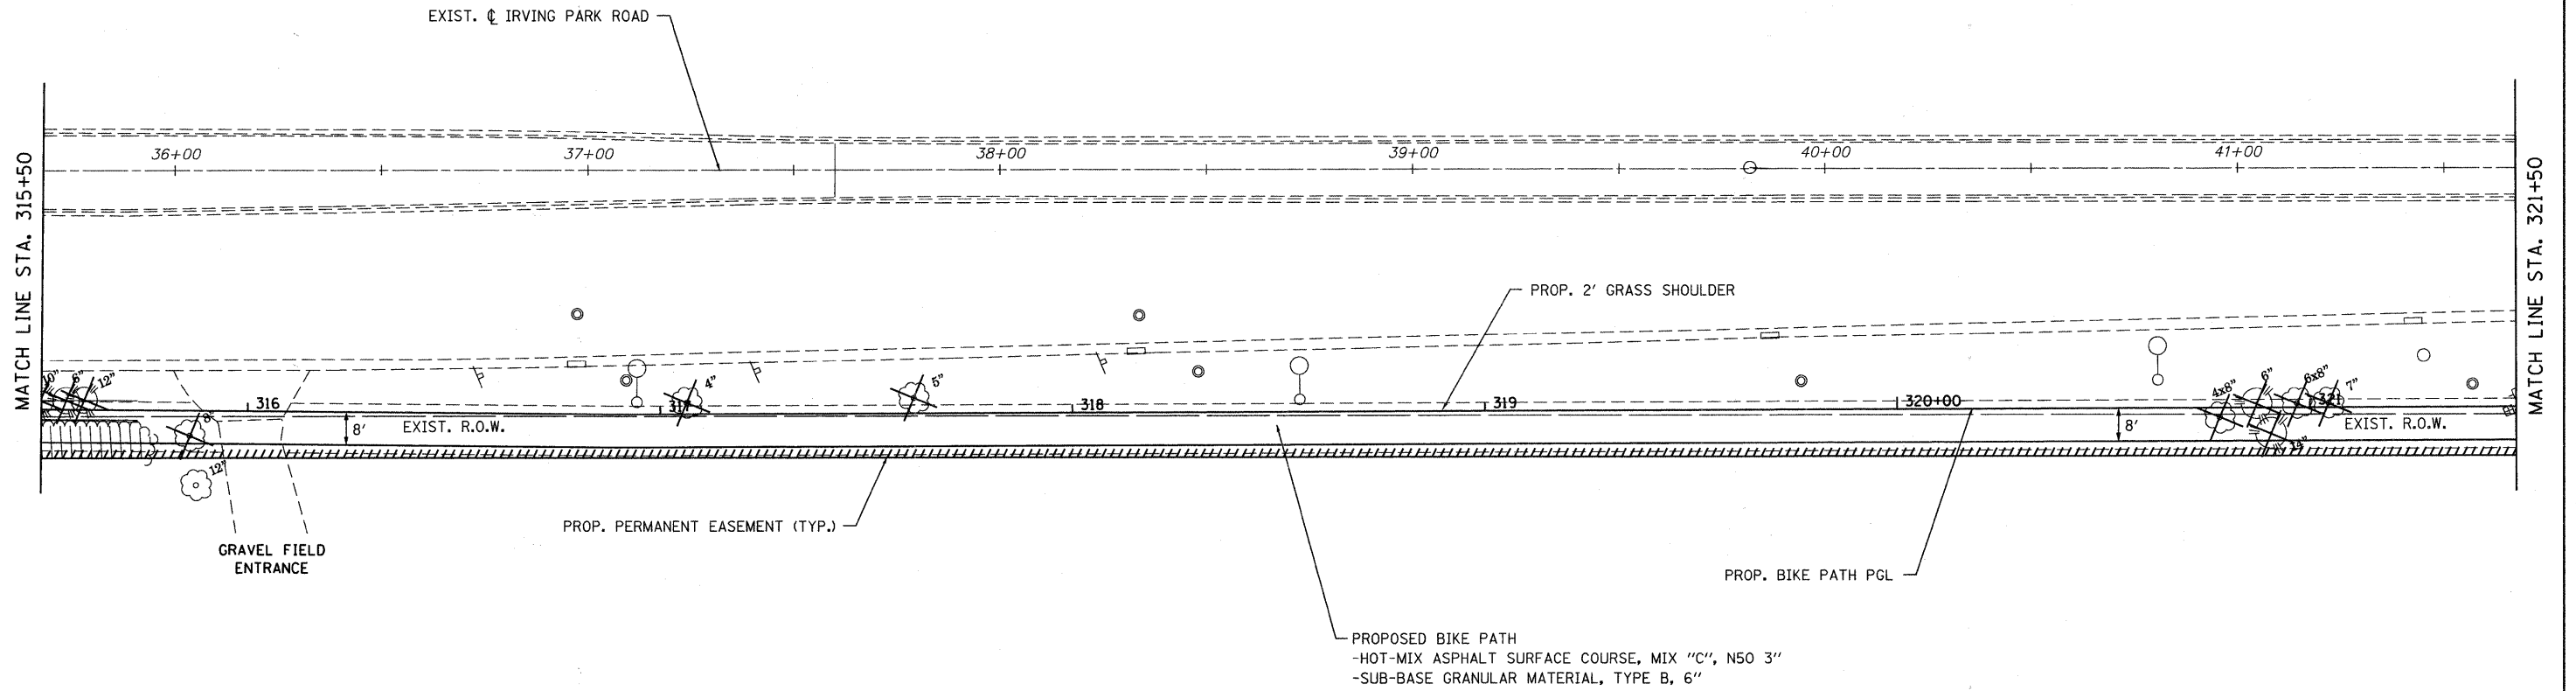

FILE NAME = ...ND163355-sht-plnprf4.dgn	USER NAME = gellwanger	DESIGNED - LP	REVISED -	STATE OF ILLINOIS DEPARTMENT OF TRANSPORTATION	HORIZ. 1"=20' SCALE: VERT. 1"=5'	IRVING PARK ROAD BIKE PATH PLAN AND PROFILE		F.A. RTE.	SECTION	COUNTY	TOTAL SHEETS	SHEET NO.
	PLOT SCALE = 20.00' / IN.	DRAWN - LP	REVISED -			07-00091-00-BT	COOK	70	15			
	PLOT DATE = 10/26/2010	CHECKED - JP	REVISED -			CONTRACT NO. 63355						
		DATE - 10/26/2010	REVISED -			FED. ROAD DIST. NO. 1 ILLINOIS FED. AID PROJECT						