



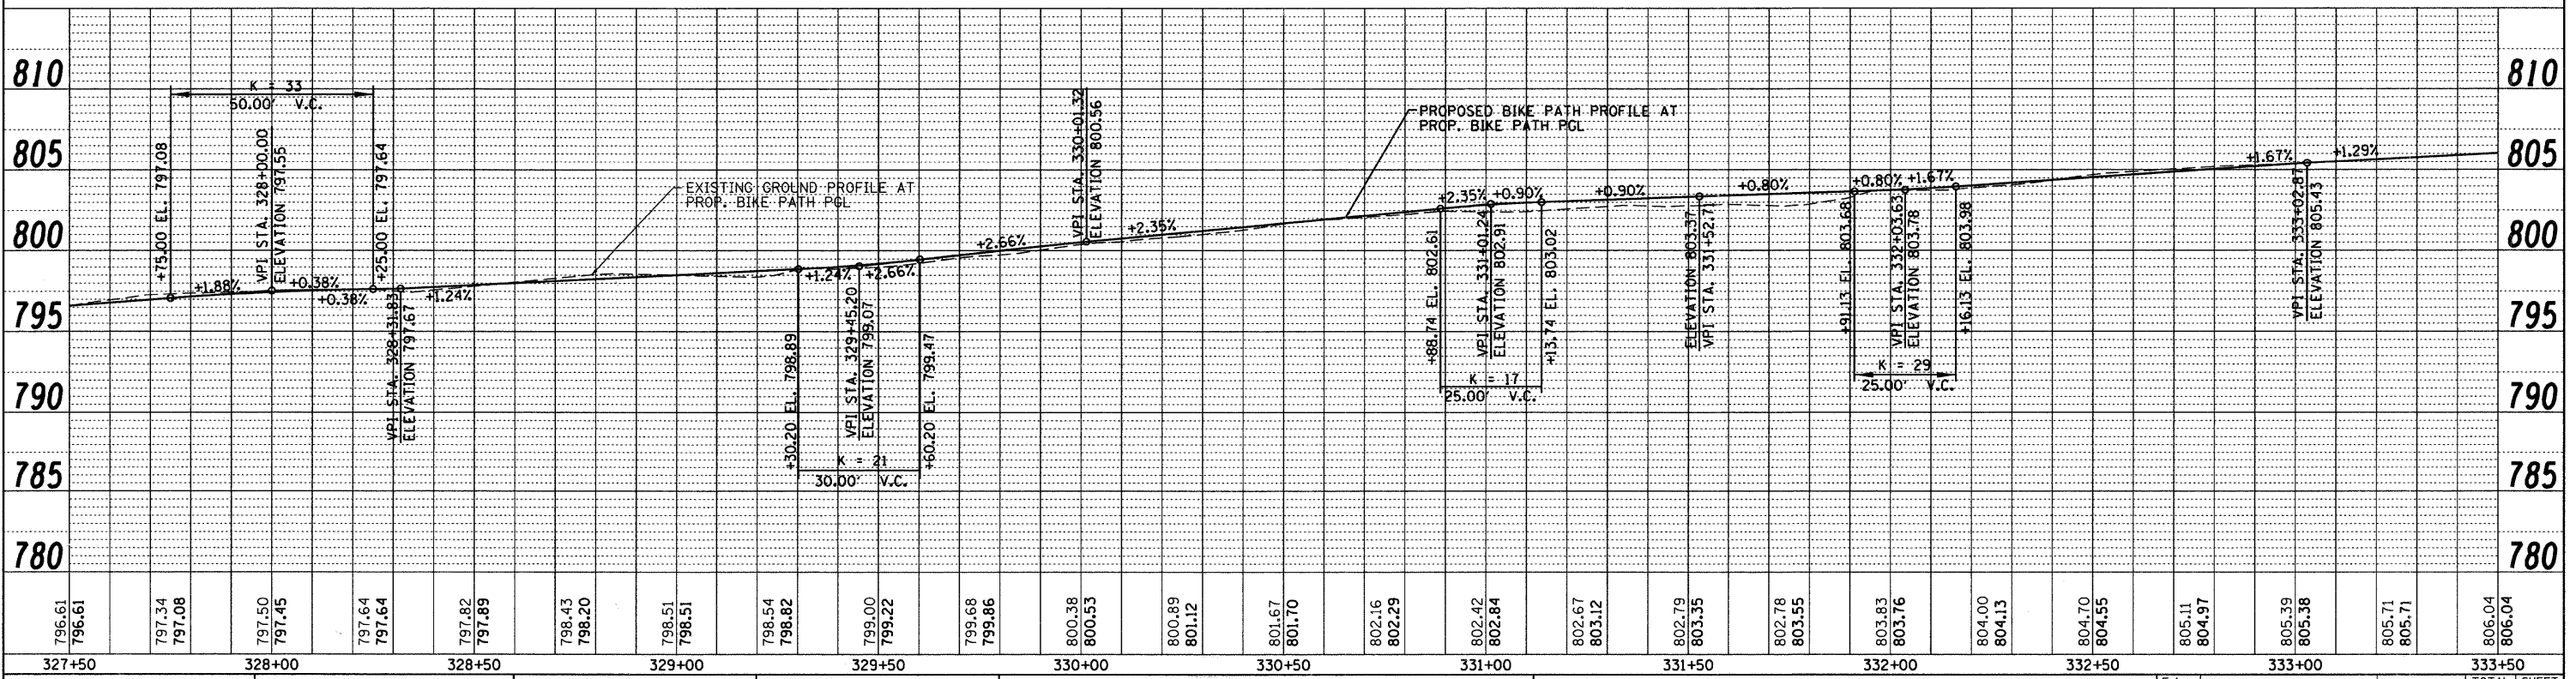

DATE	
BY	
REVISIONS	
PLAN	
NOTE BOOK	
NO.	
NO.	
NO.	
NO.	
NO.	

DATE	
BY	
REVISIONS	
PROFILE	
NOTE BOOK	
NO.	
NO.	
NO.	
NO.	
NO.	

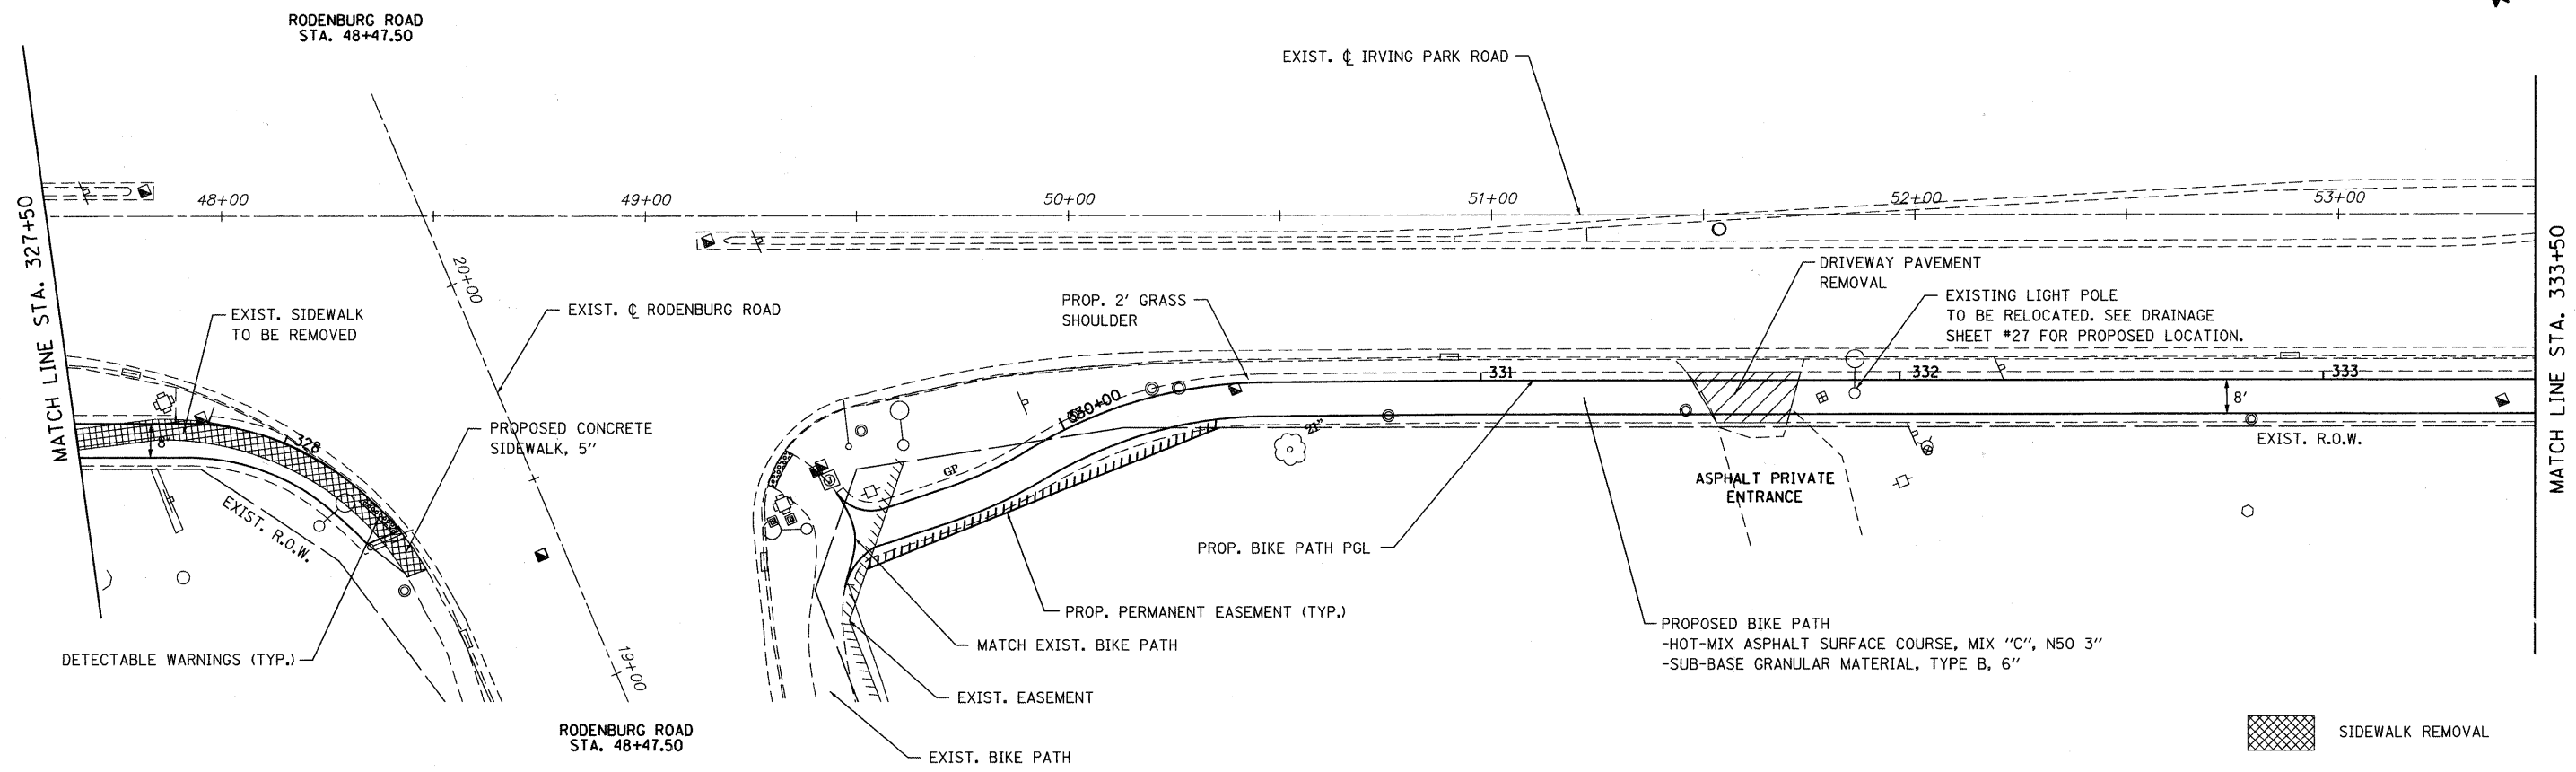

FILE NAME = ...ND163355-sht-plnprf6.dgn	USER NAME = gellwanger	DESIGNED - LP	REVISED -	STATE OF ILLINOIS DEPARTMENT OF TRANSPORTATION	IRVING PARK ROAD BIKE PATH PLAN AND PROFILE	F.A. RTE.	SECTION	COUNTY	TOTAL SHEETS	SHEET NO.
PLOT SCALE = 20.00' / IN.	CHECKED - JP	REVISED -	REVISED -			07-00091-00-BT	COOK	70	17	
PLOT DATE = 10/26/2010	DATE - 10/26/2010	REVISED -	REVISED -			CONTRACT NO. 63355				
						SCALE: VERT. 1"=5'		SHEET NO. 17 OF 70 SHEETS		STA. 327+50 TO STA. 333+50