



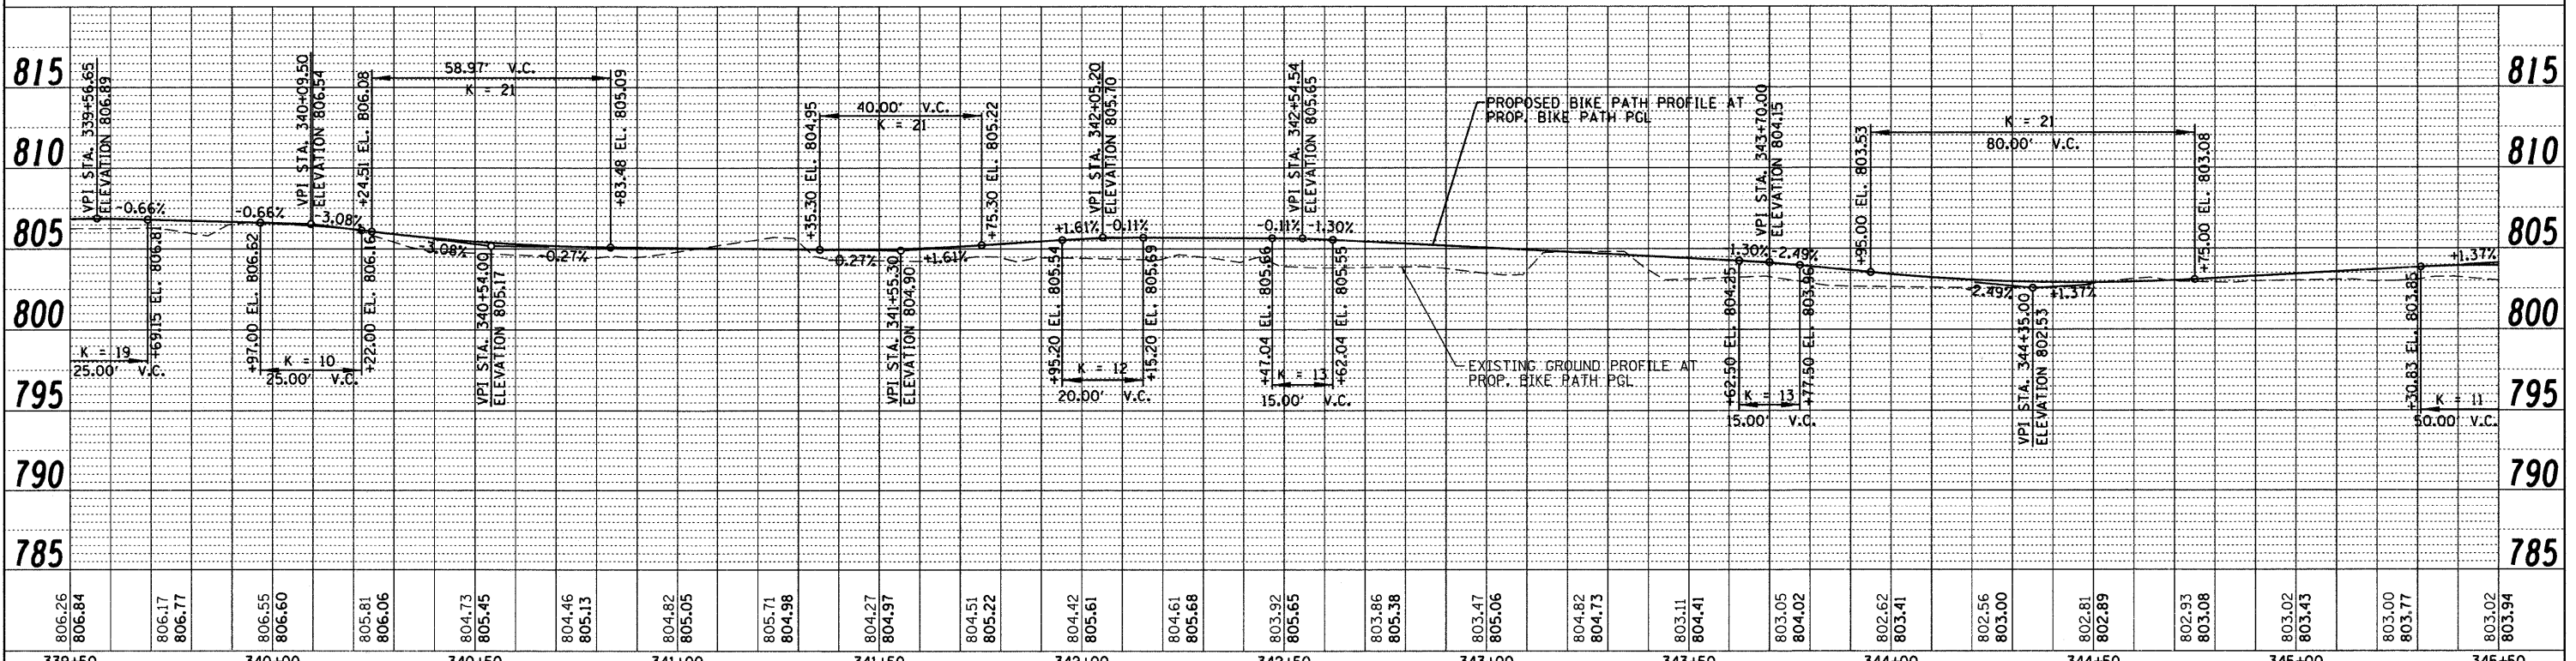

PLAN	DESIGNED	DATE
NO.	BY	
	CHECKED	
	DATE	

PROFILE	DESIGNED	DATE
NO.	BY	
	CHECKED	
	DATE	

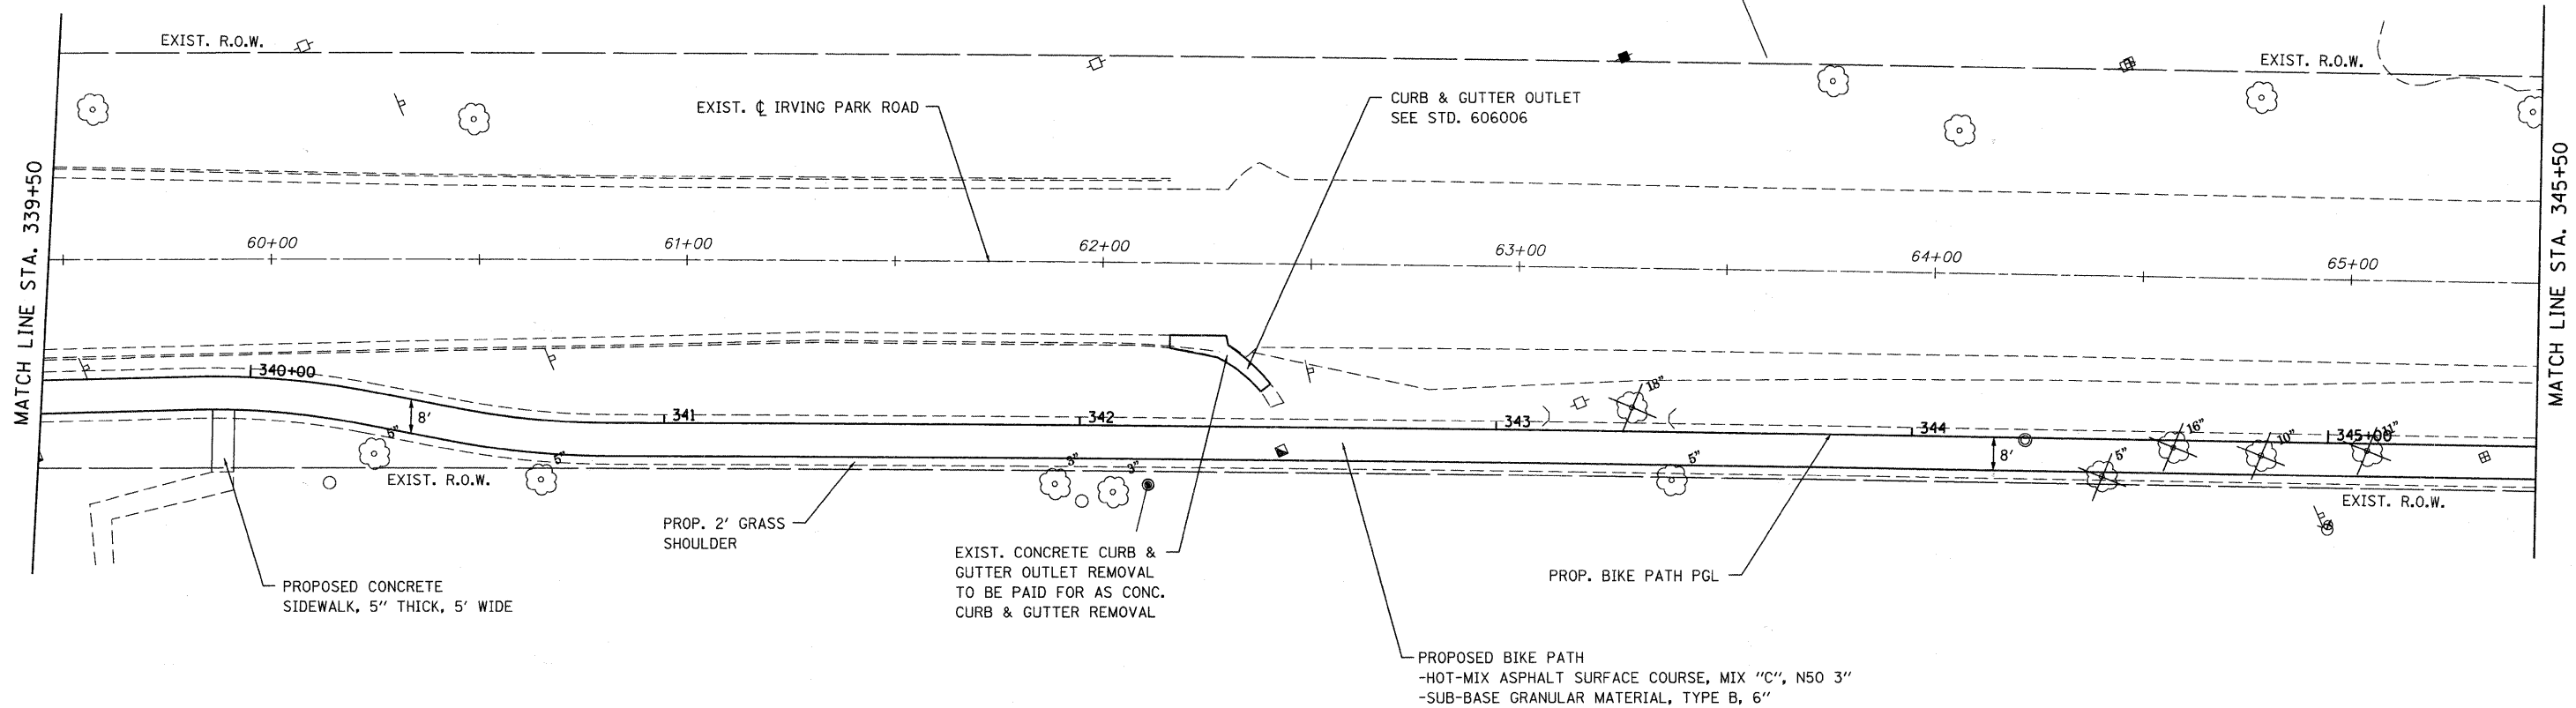

FILE NAME =	USER NAME = gellwenger	DESIGNED - LP	REVISED -	STATE OF ILLINOIS DEPARTMENT OF TRANSPORTATION	IRVING PARK ROAD BIKE PATH PLAN AND PROFILE	HORIZ. 1"=20'	SCALE: VERT. 1"=5'	SHEET NO. 19 OF 70 SHEETS	STA. 339+50 TO STA. 345+50	F.A. RTE.	SECTION	COUNTY	TOTAL SHEETS	SHEET NO.
...\\D163355-sht-nprf8.dgn	PLOT SCALE = 28.00' / IN.	DRAWN - LP	REVISED -							07-00091-00-BT	COOK	70	19	
PLOT DATE = 10/26/2010	DATE = 10/26/2010	CHECKED - JP	REVISED -							CONTRACT NO. 63355				
		DATE - 10/26/2010	REVISED -							FED. ROAD DIST. NO. 1 ILLINOIS FED. AID PROJECT				