



DATE	
BY	
REVISIONS	
PLANNED	
ALIGNED	
CHECKED	
NO.	

DATE	
BY	
REVISIONS	
PLANNED	
GRADES	
CHECKED	
NO.	

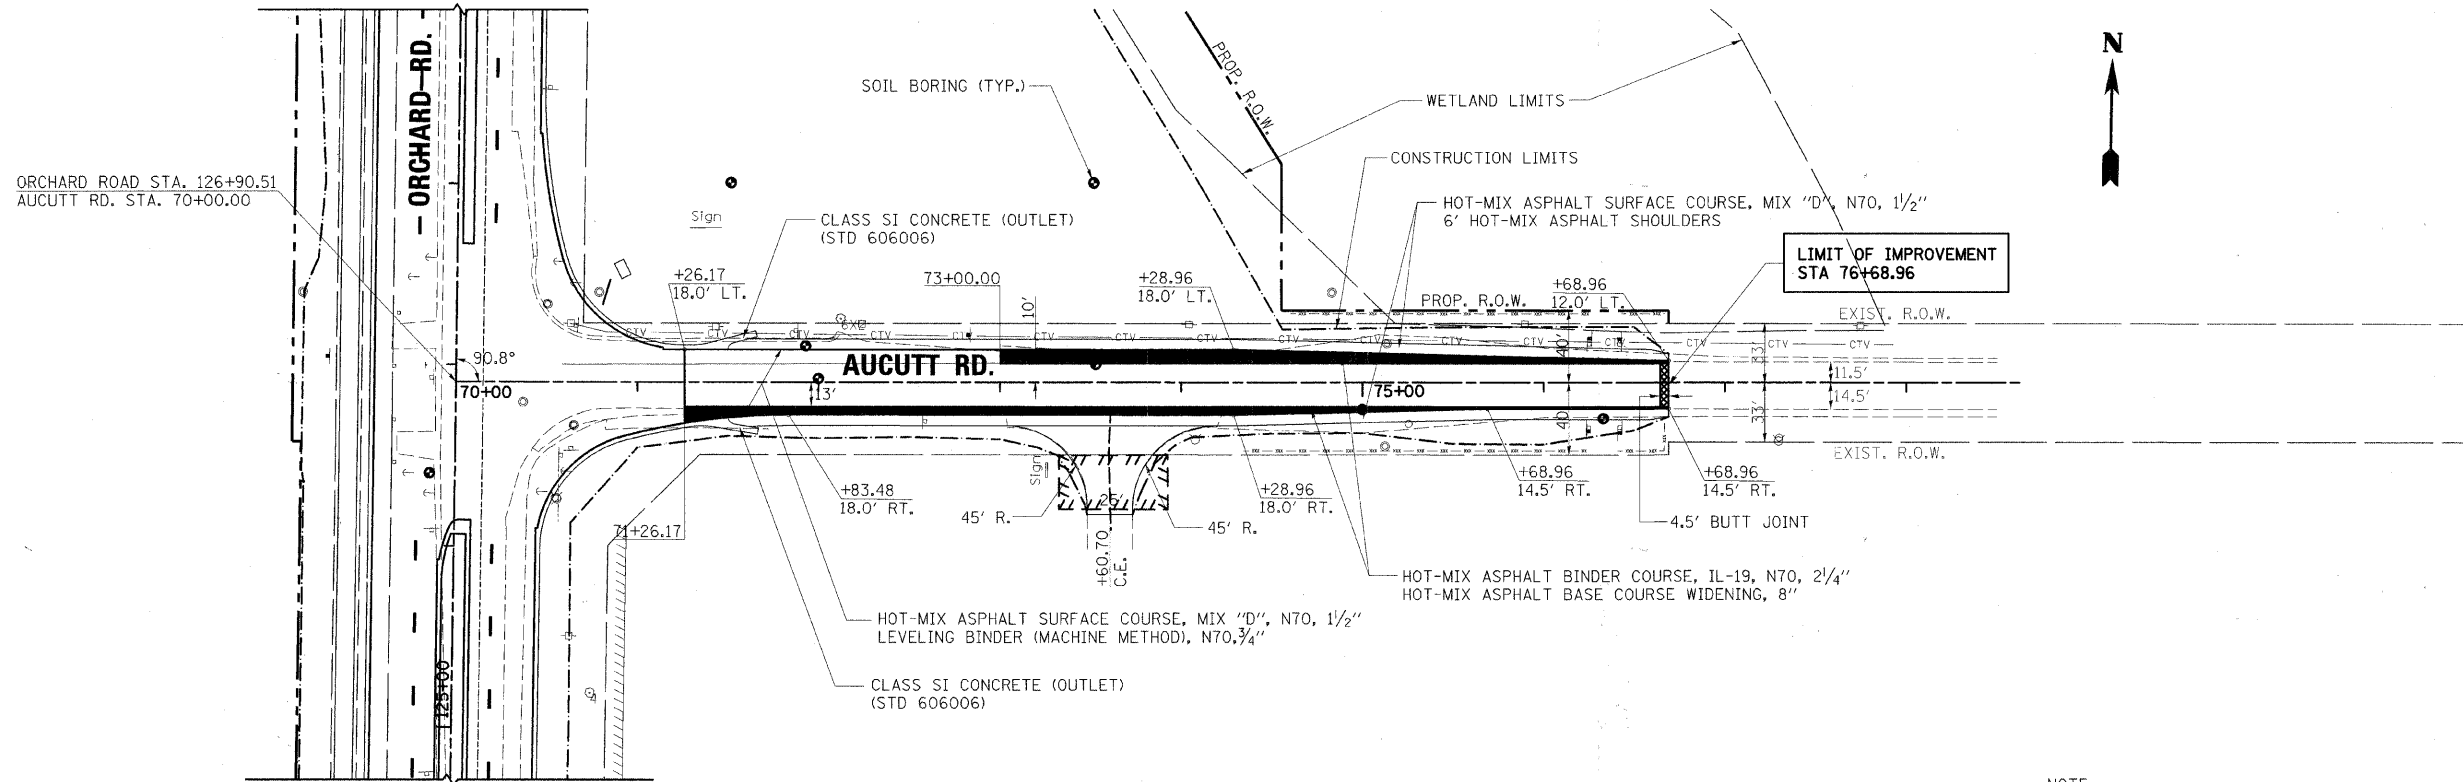

NOTE:
1. SEE GENERAL NOTES REGARDING SOIL BORING INFORMATION.

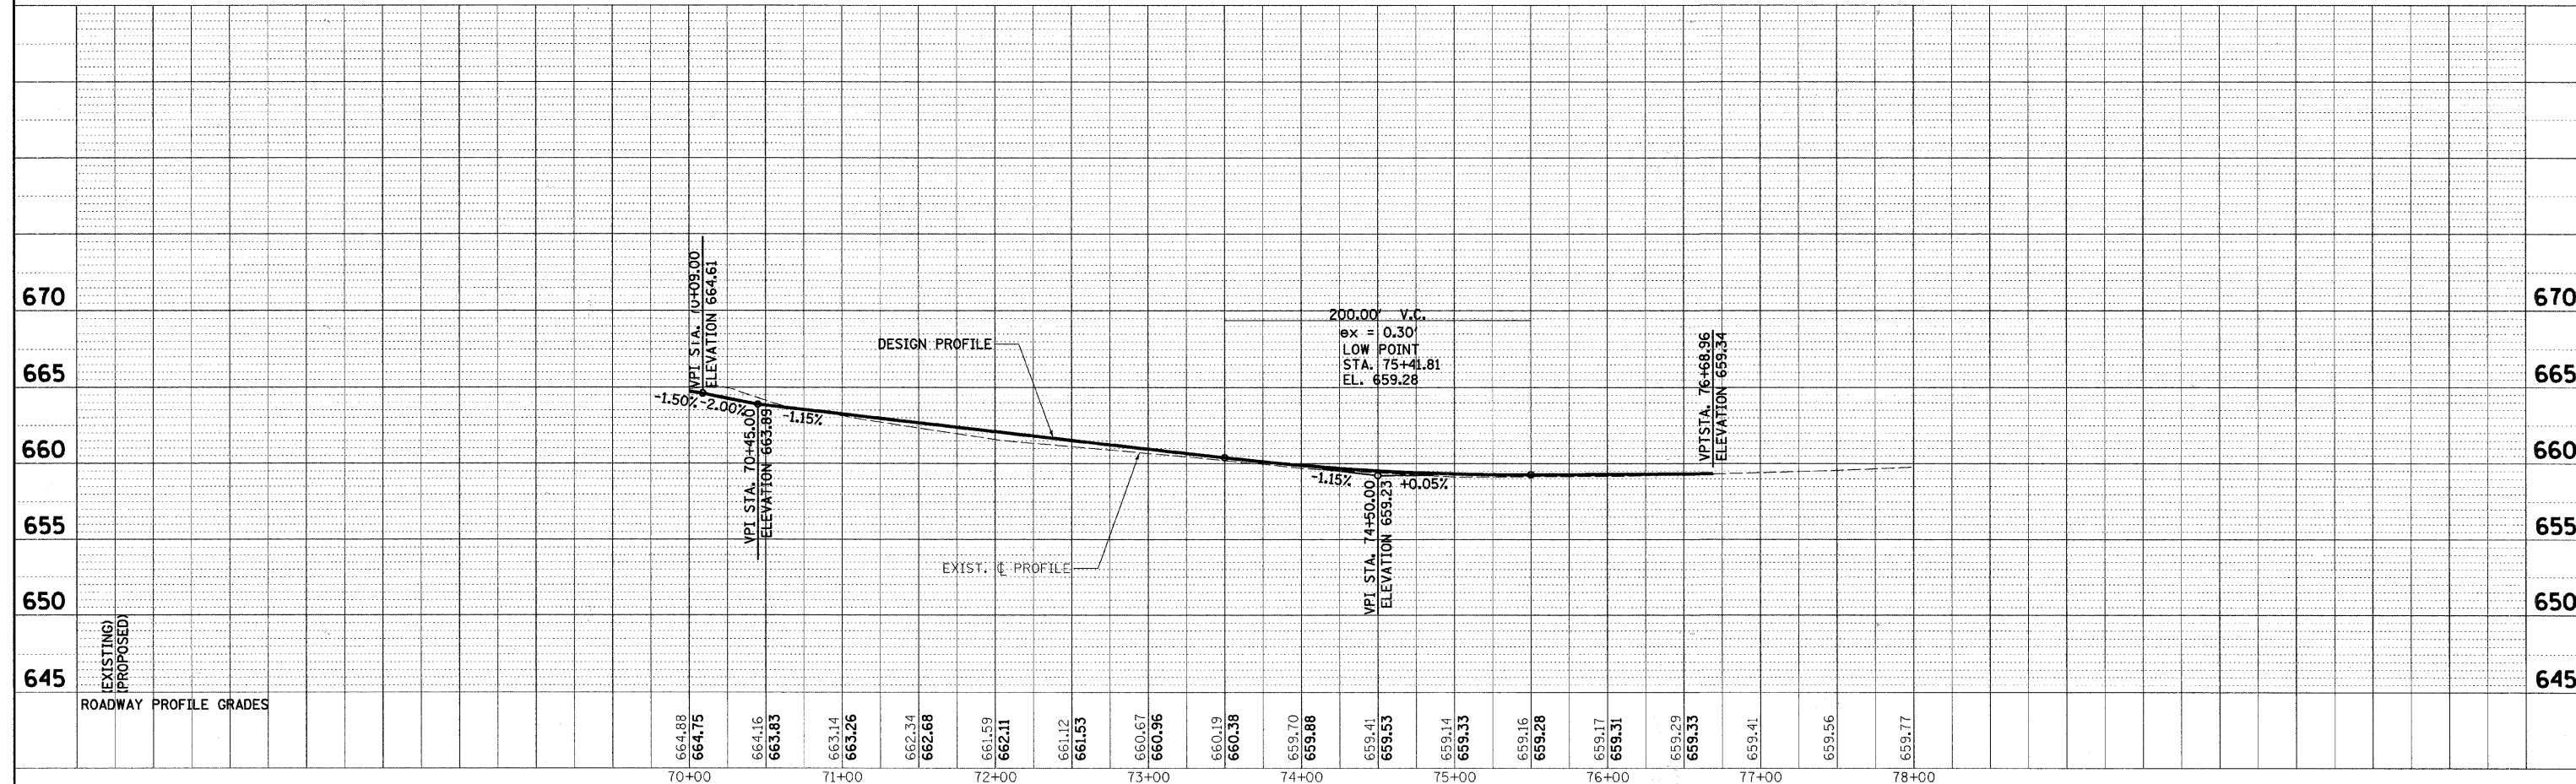

rjn group Excellence through Ownership 200 West Front Street Wheaton, IL 60187	DESIGNED - MK	REVISIONS -	KANE COUNTY DIVISION OF TRANSPORTATION ORCHARD ROAD RECONSTRUCTION	AUCUTT ROAD PLAN AND PROFILE	F.A.P. RTE. 336	SECTION 99-00232-01-WR	COUNTY KANE	TOTAL SHEETS 215	SHEET NO. 58
	DRAWN - DW	REVISIONS -			CONTRACT NO. 63541				
	CHECKED - MH	REVISIONS -			ILLINOIS FED. AID PROJECT				
	DATE - 12/20/2010	REVISIONS -			SCALE: 1" = 50' SHEET NO. 6 OF 7 SHEETS STA. 70+00.00 TO STA. 78+00.00				