
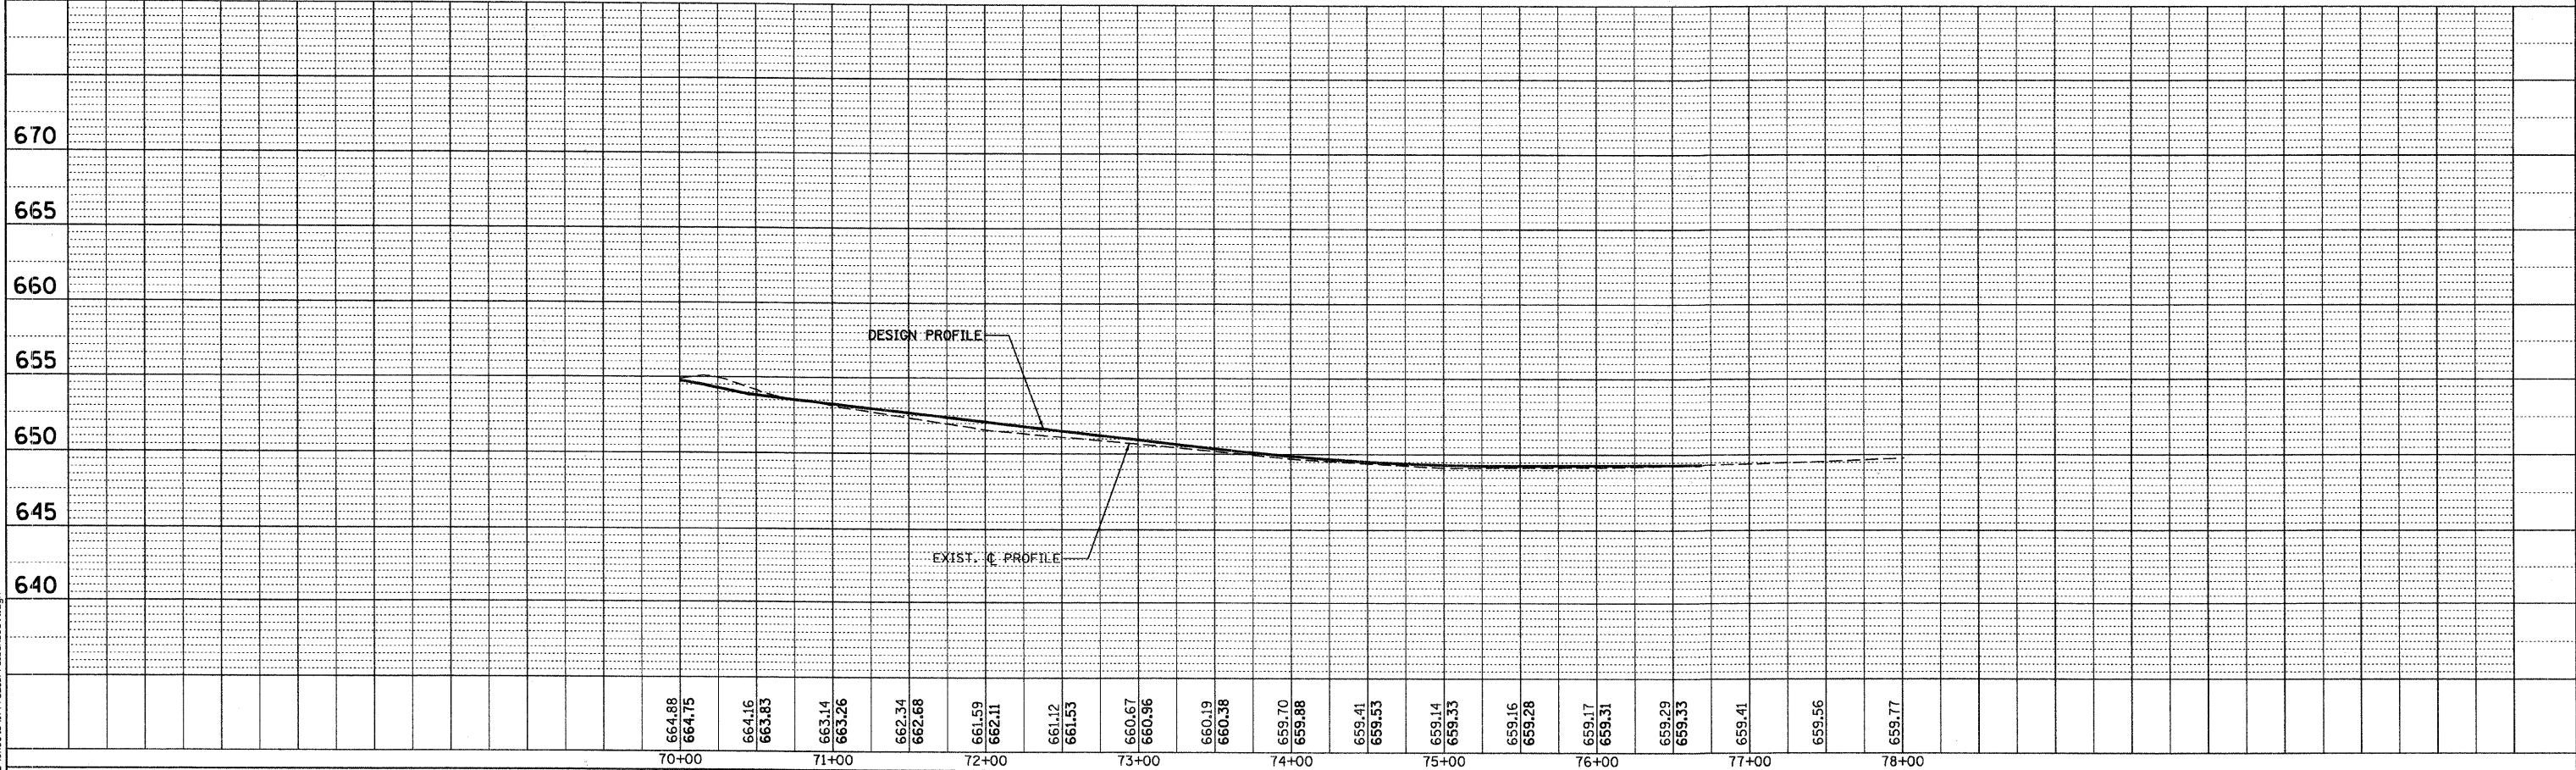


DATE	BY

DATE	BY

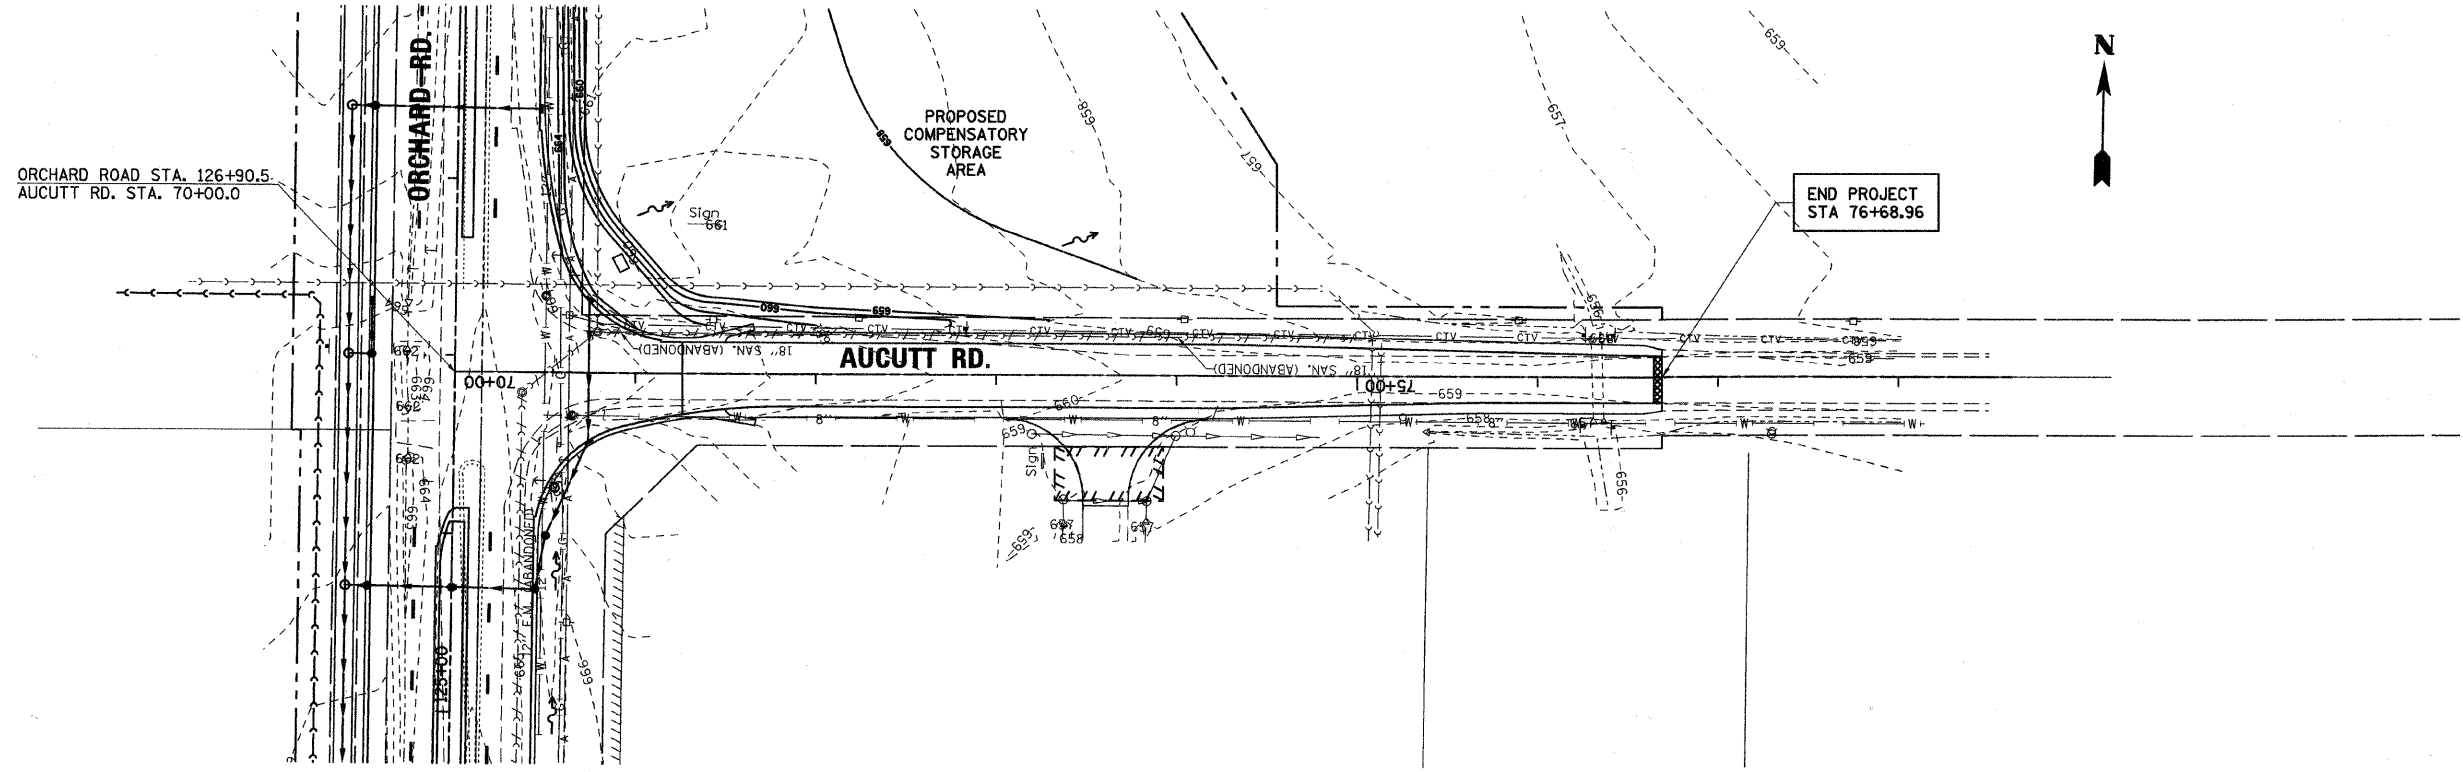

<p>Excellence through Ownership</p>	DESIGNED - MK	REVISED -	KANE COUNTY DIVISION OF TRANSPORTATION ORCHARD ROAD RECONSTRUCTION	AUCUTT ROAD DRAINAGE PLAN AND PROFILE		F.A.P. RTE. 336	SECTION 99-00232-01-WR	COUNTY KANE	TOTAL SHEETS 215	SHEET NO. 66	
	DRAWN - DW	REVISED -		SCALE: 1" = 50'		SHEET NO. 7 OF 11 SHEETS	STA. 70+00.00 TO STA. 78+00.00		CONTRACT NO. 63541		
	CHECKED - MH	REVISED -		ILLINOIS FED. AID PROJECT							
	DATE - 12/20/2010	REVISED -									

58.9801 / IN
 32
 30
 28
 26
 24
 22
 20
 18
 16
 14
 12
 10
 8
 6
 4
 2
 0

K:\117782\100\Sheets\17782.DPP_10_Aucutt.dgn