



# STABILIZED CONSTRUCTION ENTRANCE PLAN

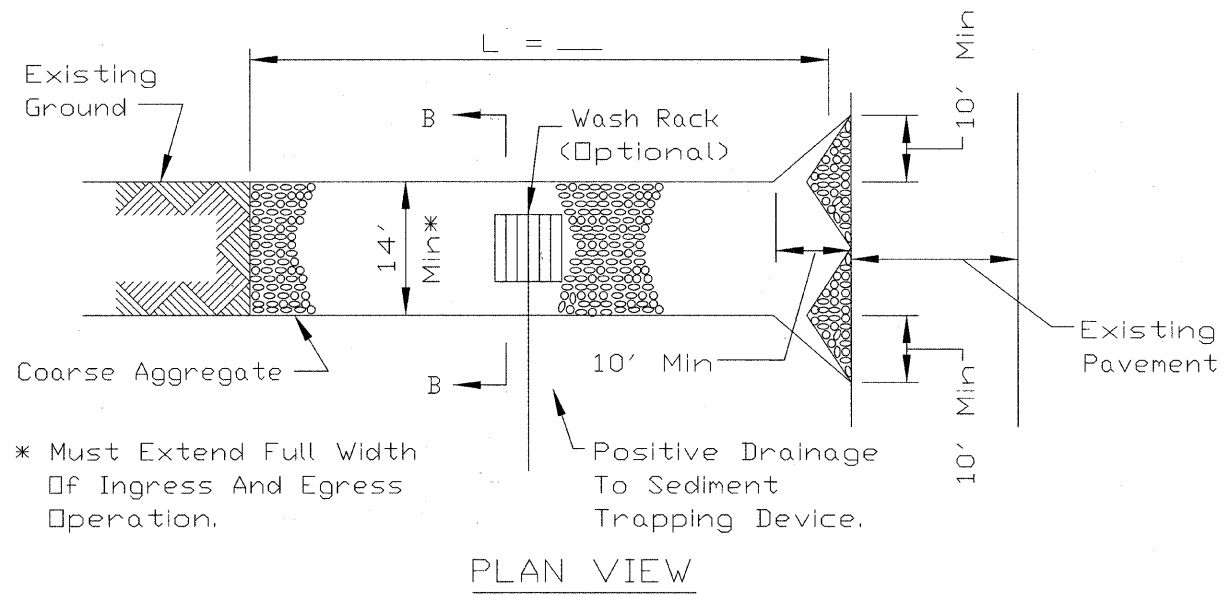

\* Must Extend Full Width Of Ingress And Egress Operation.

PLAN VIEW

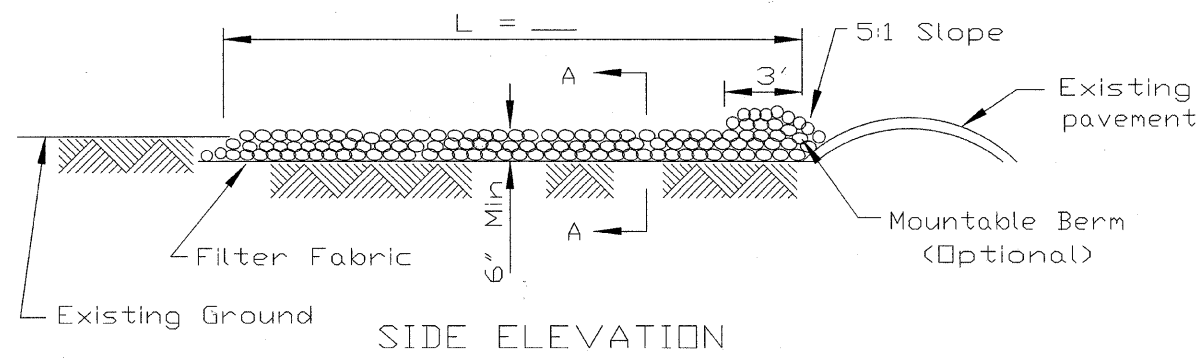

SIDE ELEVATION

**NOTES:**


1. Filter fabric shall meet the requirements of material specification 592 GEOTEXTILE, Table I or 2, Class I, II or IV and shall be placed over the cleared area prior to the placing of rock.
2. Rock or reclaimed concrete shall meet one of the following IDOT coarse aggregate gradation, CA-1, CA-2, CA-3 or CA-4 and be placed according to construction specification 25 ROCKFILL using placement Method 1 and Class III compaction.
3. Any drainage facilities required because of washing shall be constructed according to manufacturers specifications.
4. If wash racks are used they shall be installed according to the manufacturer's specifications.

REFERENCE Project _____	DESIGNED - MK
Designed _____ Date _____	REVISIONS -
Checked _____ Date _____	CHECKED - MH
Approved _____ Date _____	DATE - 12/20/2010




STANDARD DWG. NO. IL-630
SHEET 1 OF 2
DATE 8-18-94

# STABILIZED CONSTRUCTION ENTRANCE PLAN

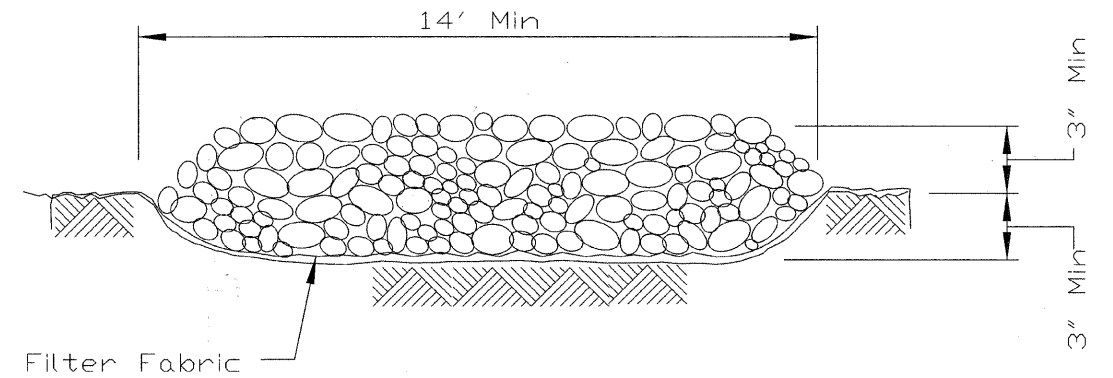

SECTION A-A

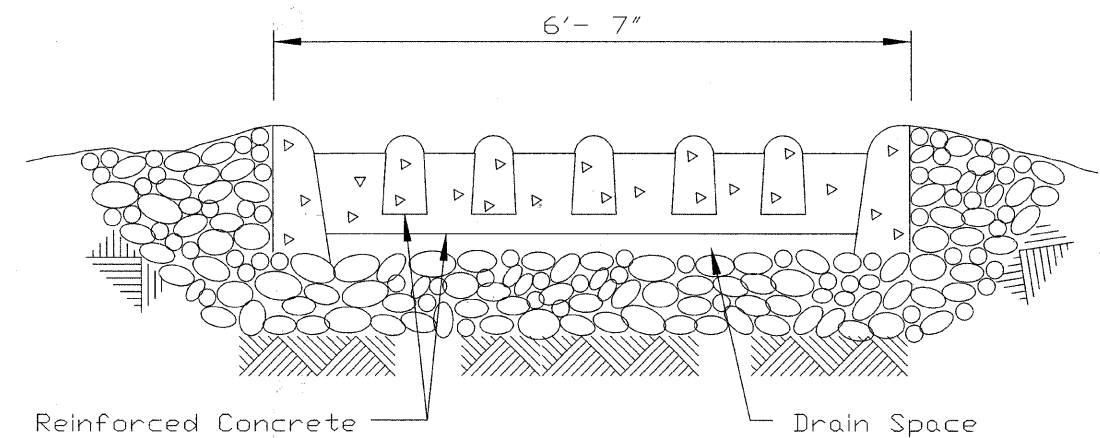

SECTION B-B

REFERENCE Project _____	DESIGNED - MK
Designed _____ Date _____	REVISIONS -
Checked _____ Date _____	CHECKED - MH
Approved _____ Date _____	DATE - 12/20/2010



STANDARD DWG. NO. IL-630
SHEET 2 OF 2
DATE 8-18-94

1:0000' / IN. d:\dms\1/20/2011 K:\1117702\CAD\Sheets\177702-ErosionDetail.dgn



200 West Front Street  
Wheaton, IL 60187

DESIGNED - MK	REVISIONS -
DRAWN - DW	REVISIONS -
CHECKED - MH	REVISIONS -
DATE - 12/20/2010	REVISIONS -

**KANE COUNTY**  
**DIVISION OF TRANSPORTATION**  
**ORCHARD ROAD RECONSTRUCTION**

**EROSION CONTROL DETAILS**

SCALE: NTS SHEET NO. 14 OF 15 SHEETS STA. TO STA.

F.A.P. RTE.	SECTION	COUNTY	TOTAL SHEETS	SHEET NO.
336	99-00232-01-WR	KANE	215	111
CONTRACT NO. 63541			ILLINOIS FED. AID PROJECT	