
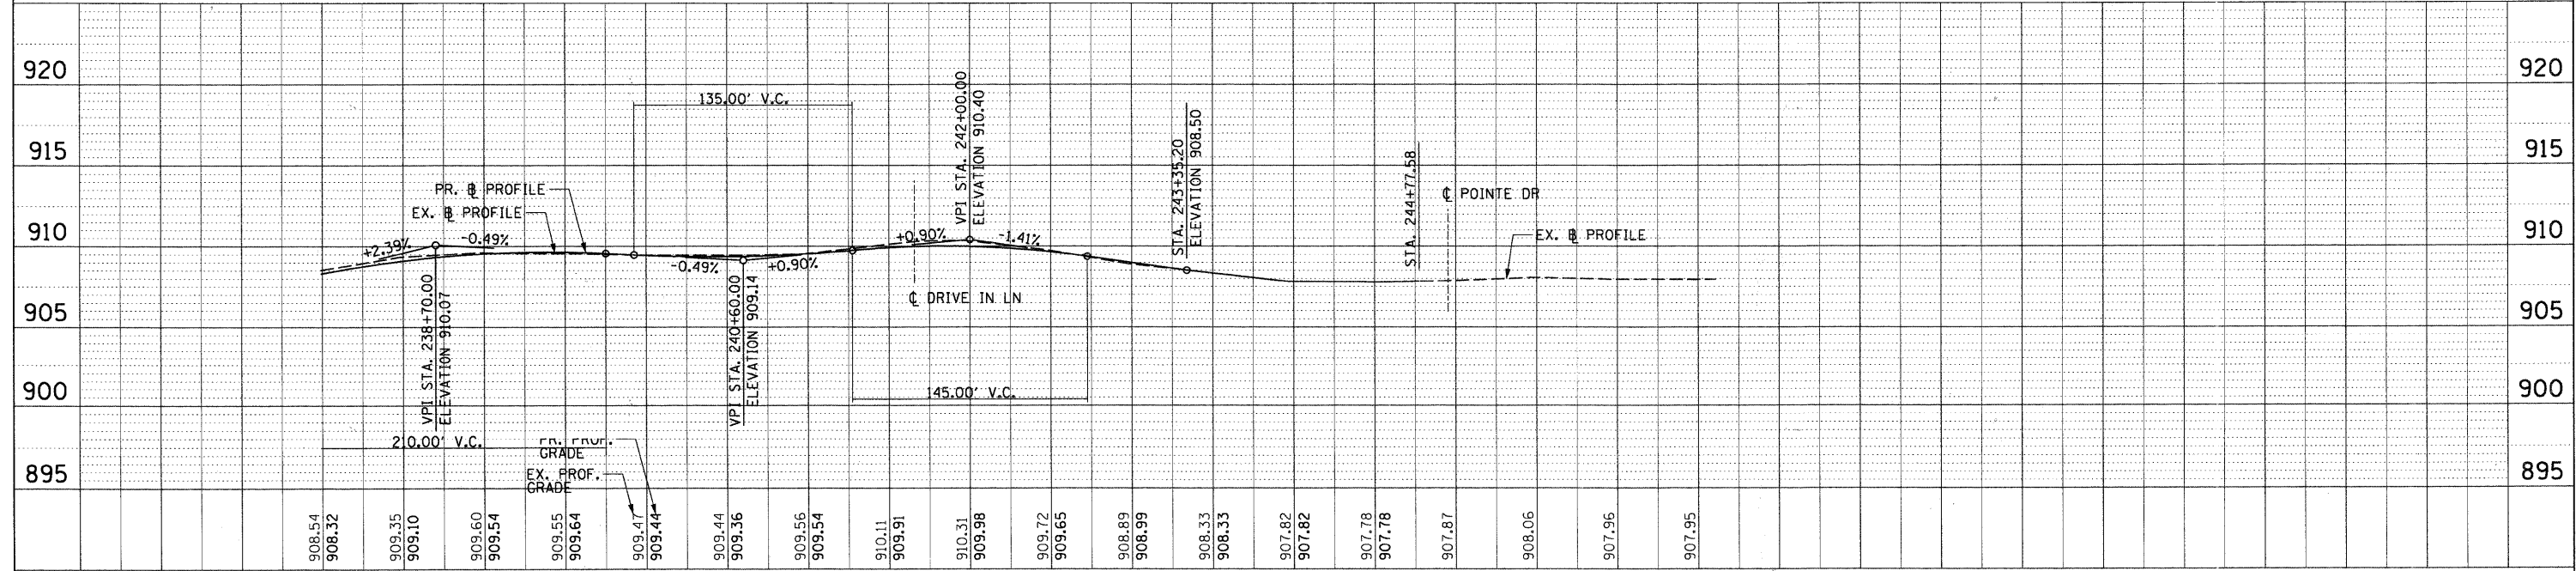


- LEGEND**
- PAVEMENT REMOVAL
 - HMA SURFACE REMOVAL 2 1/4"
 - DRIVEWAY REMOVAL
 - SIDEWALK REMOVAL
 - TREE REMOVAL
 - TREE PROTECTION
 - CURB AND GUTTER REM

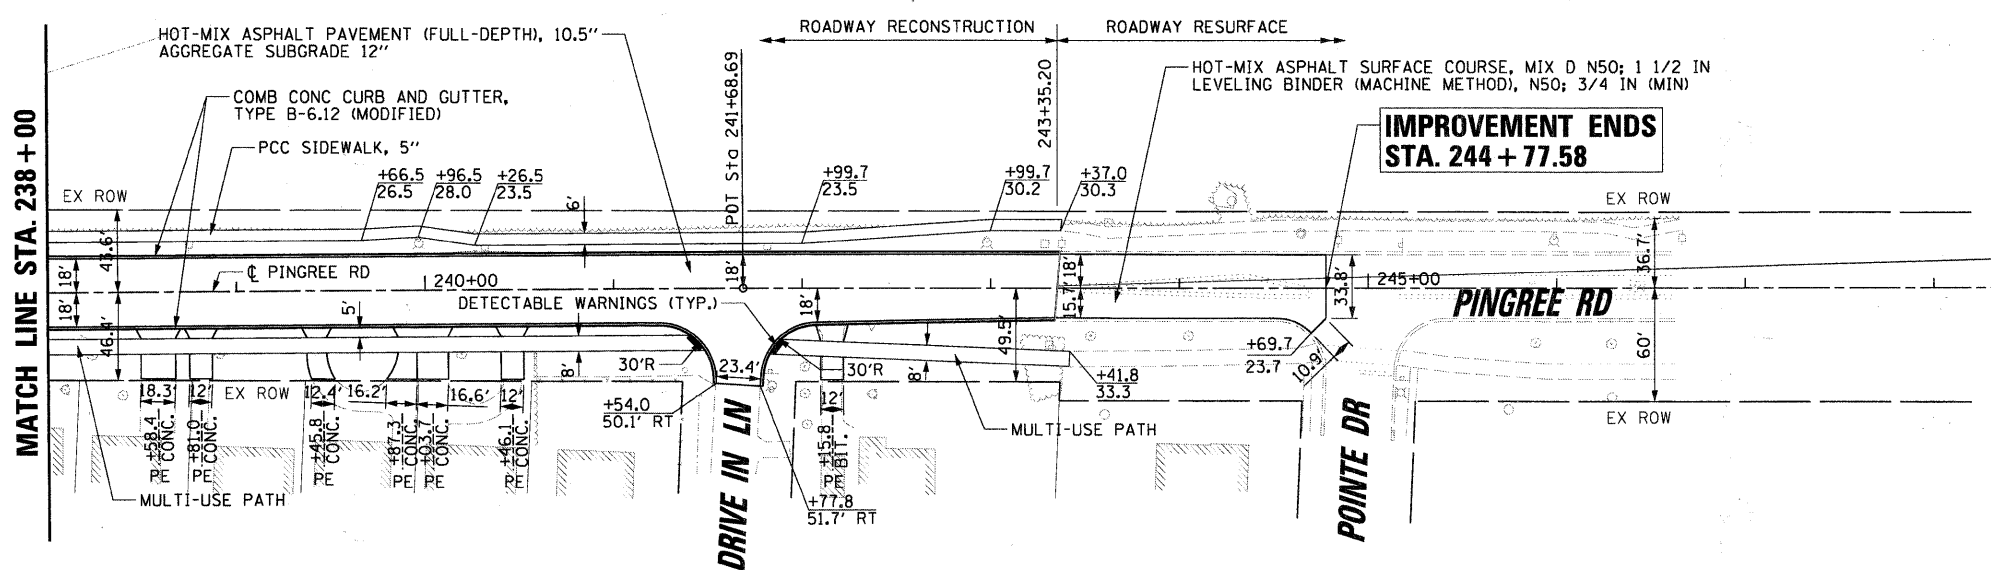

| | | |
|------|--------------------|------|
| PLAN | SURVEYED | DATE |
| | PLOTTED | |
| | CHECKED | |
| | BY | |
| | NO. OF WAY CHECKED | |
| | CADD FILE NAME | |

| | | |
|---------|----------------|------|
| PROFILE | SURVEYED | DATE |
| | PLOTTED | |
| | CHECKED | |
| | BY | |
| | NOTATIONS CHKD | |

| | | | | | | | | | | | |
|--|---------------------------|------------|-----------|---|--|-----------------|-------------------------|----------------------------|-----------------|--------------|---------------------------|
| FILE NAME = N:\CRYSTALLAKE\100316\VC\1\1\RP03_102316.dwg | USER NAME = CMCCOLLO | DESIGNED - | REVISED - | STATE OF ILLINOIS DEPARTMENT OF TRANSPORTATION | PLAN AND PROFILE PINGREE ROAD | F.A.U. RTE. 126 | SECTION 08-00107-00-FP | COUNTY MCHENRY | TOTAL SHEETS 50 | SHEET NO. 13 | |
| PLOT SCALE = 50' | PLotted DATE = 12/23/2010 | DRAWN - | REVISED - | | | SCALE: 50H 5V | SHEET NO. 3 OF 3 SHEETS | STA. 238+00 TO STA. 246+00 | CONTRACT NO. | | ILLINOIS FED. AID PROJECT |
| | | CHECKED - | REVISED - | | | | | | | | |
| | | DATE - | REVISED - | | | | | | | | |